


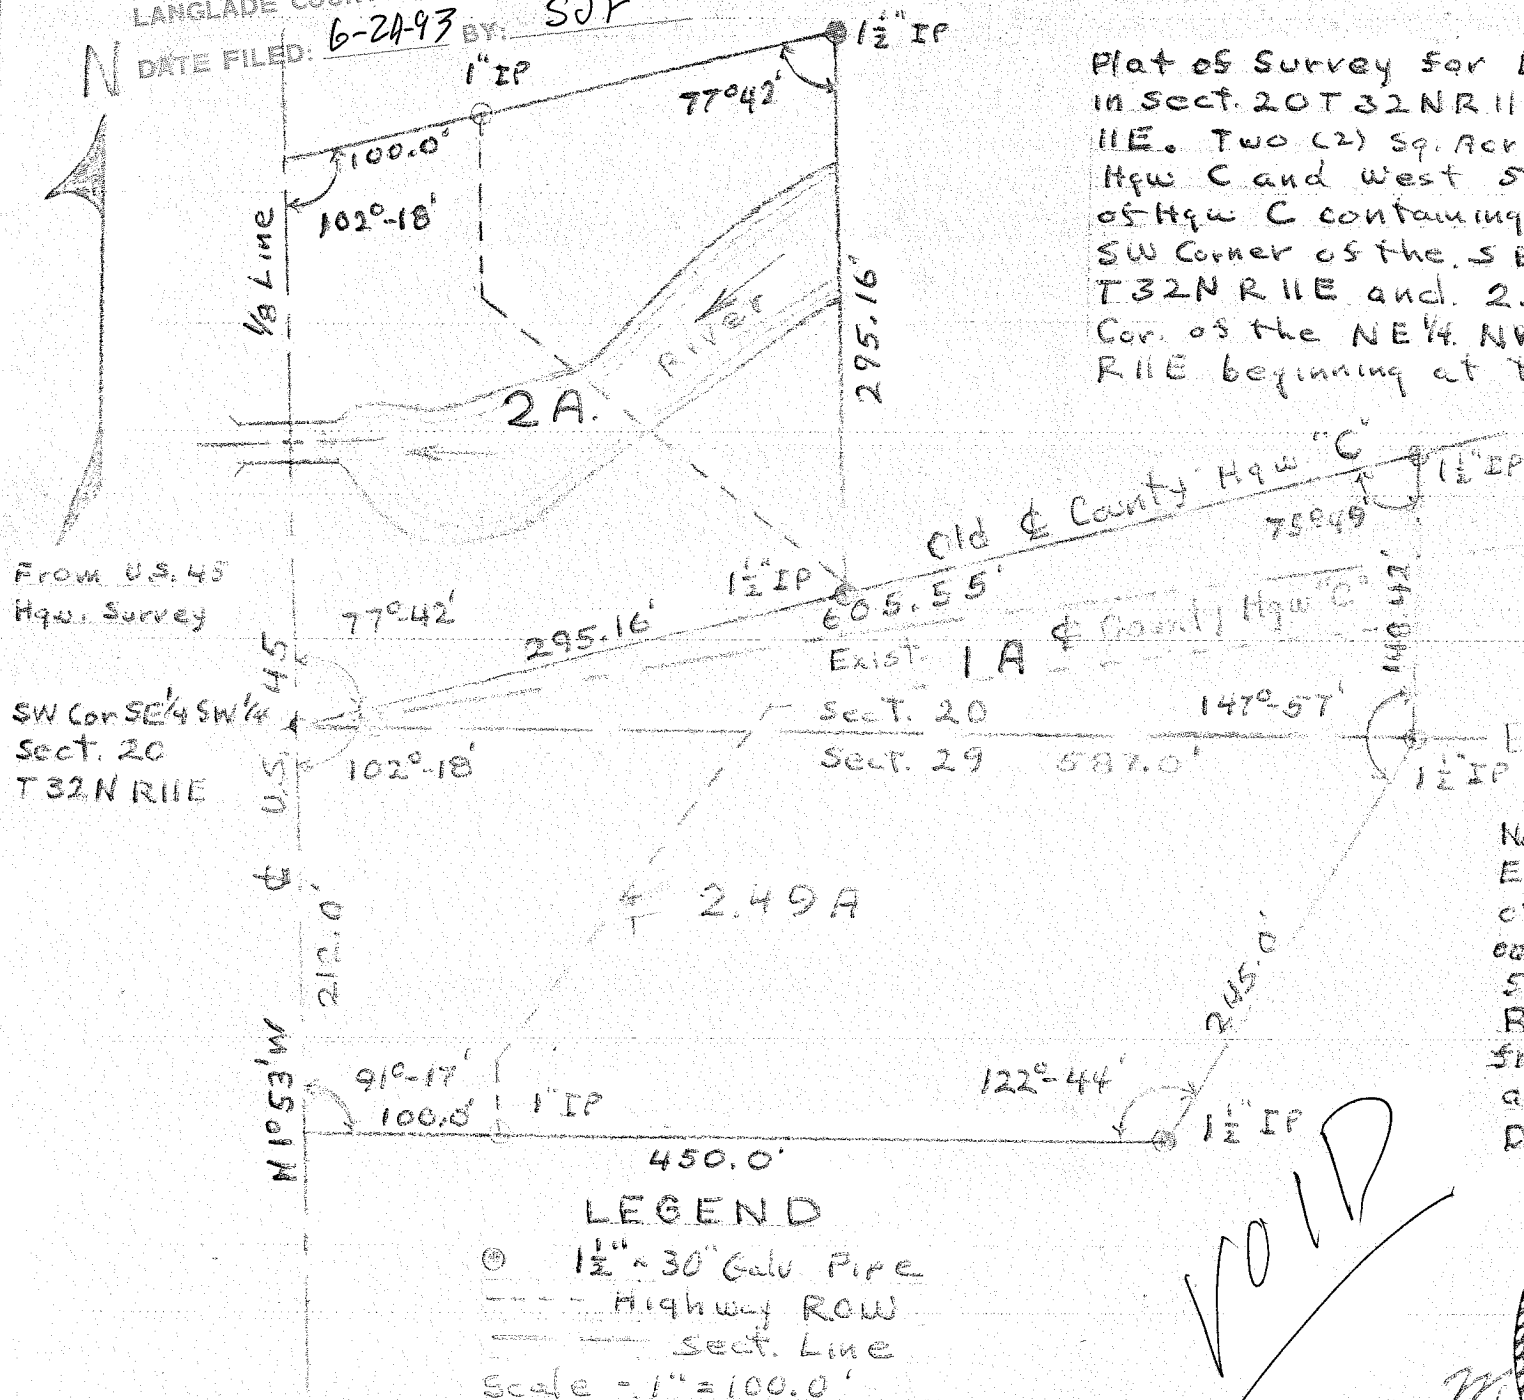

Plat of Survey for La Verne Rice Property in Sect. 20 T32N R11E and Sect. 29 T32N R11E. Two (2) Sq. Acres lying North of Hwy C and West S87° Sect lying South of Hwy C containing one (1) Acre in the SW Corner of the SE 1/4 - SW 1/4 Sect 20 T32N R11E and 2.49 Acres in the NW Cor. of the NE 1/4 NW 1/4 Sect 29 T32N R11E beginning at the NW Cor thence E.

on Sect. Line S87° ST, thence South-westerly 245.5', thence westerly 450.0' to a point 212.0' South of the NW Cor, thence Northerly to the Point of Beginning

Note: Old & Co. Hwy "C" Est. from Description of 1 Acre lying S. of Hwy and S87° E. of SW Cor. of SE 1/4 SW 1/4 Sect 20 T32N R11E. Angles Computed from U.S. 45 Bearing and from Property Descriptions

VOID

