



SEC.35, T.32 N., R.13 E., LANGLADE COUNTY, WIS.

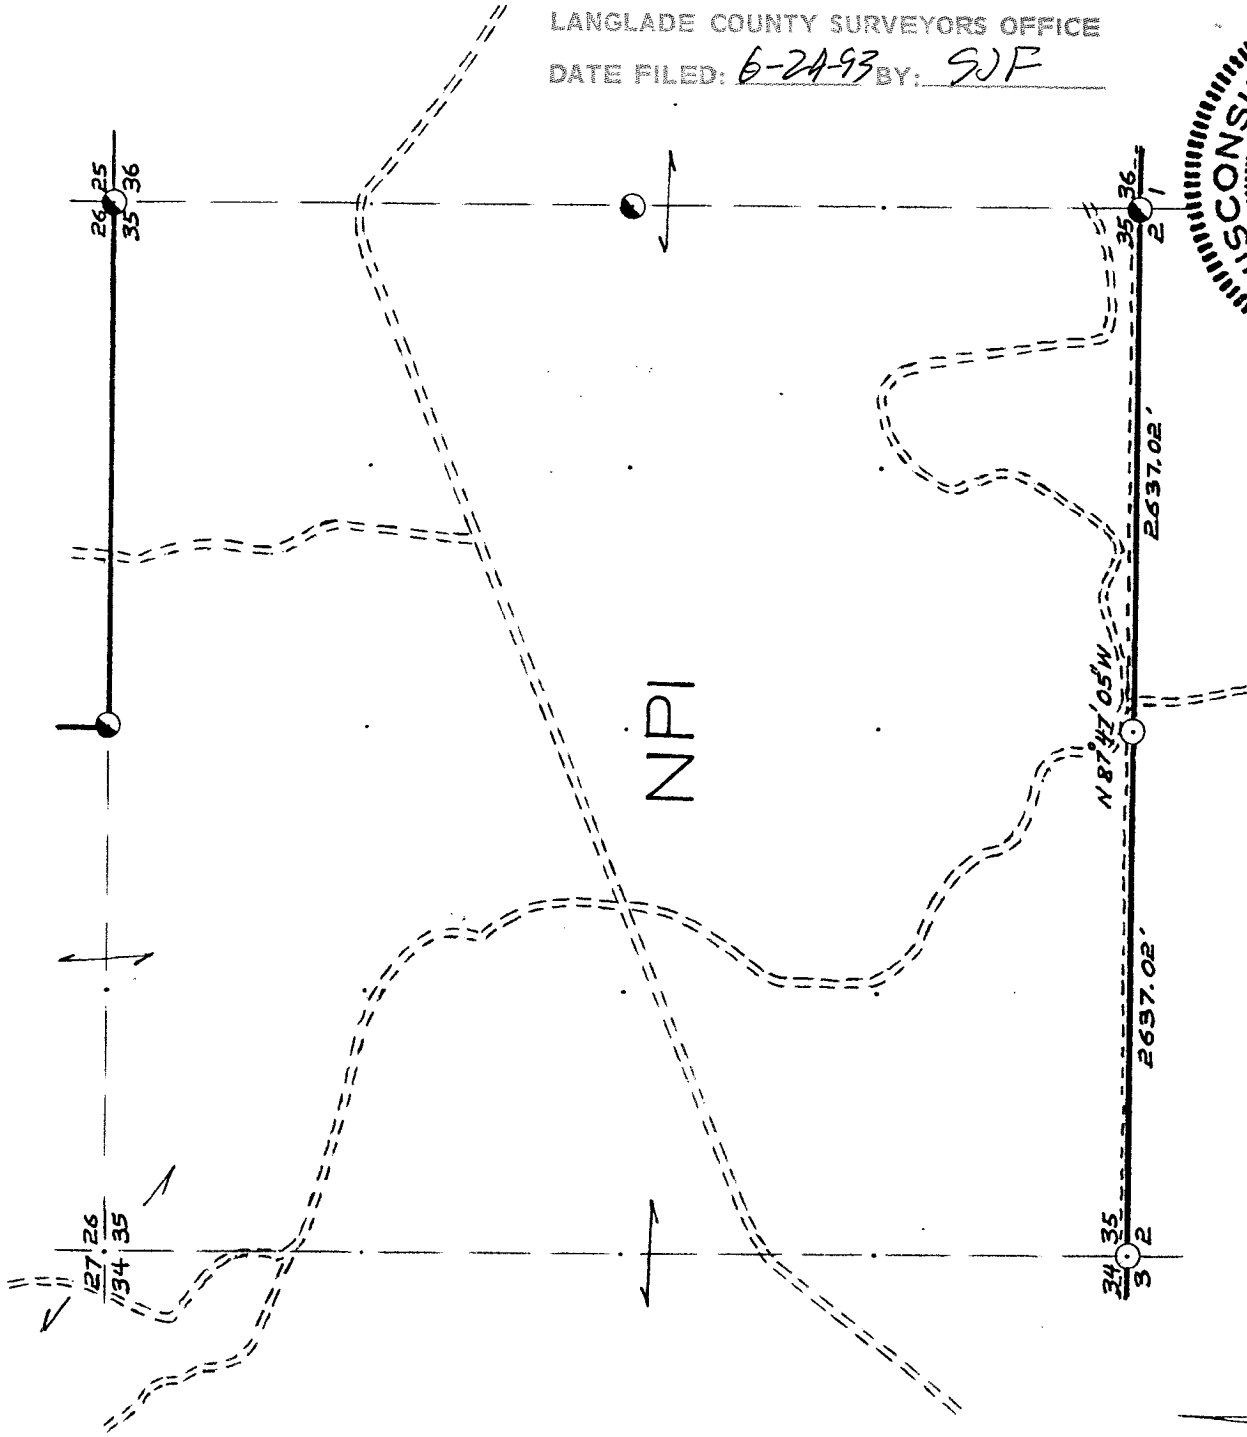

RECORD # 10277
LANGLADE COUNTY SURVEYORS OFFICE
DATE FILED: 6-24-93 BY: SJF

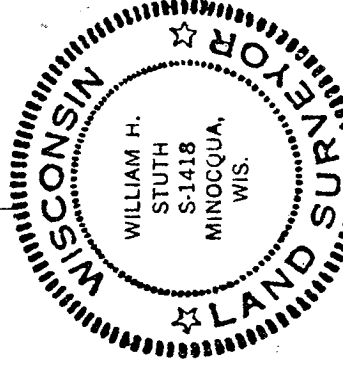

William H. Stuth
Surveyed 5/21/88

Nekoosa Papers Inc.

PORT EDWARDS, WISCONSIN 54469

Ownership Boundary Survey

DRAWN BY *W. H. Stuth*

DATE 6/11/88


COR. BT. CODE
A-B-C-D-E
F-G-H-I-J
K-L-M-N-O
P-Q-R-S-T
U-V-W-X-Y

SCALE:
0 5 10 20 CHAINS
0 330 660 1320 FEET

LEGEND: CORNERS & LINES

- IRON PIPE OR CAP
- ⊗ CONCRETE
- ⊕ POST
- △ STAKE
- + SPIKE
- BY OTHERS
- BLAZED, PAINTED
- BLAZED
- APPR., PAINTED
- RANDOM
- FENCE

SEC. 35, T. 32 N., R. 13 E.,
LANGLADE COUNTY, WIS.

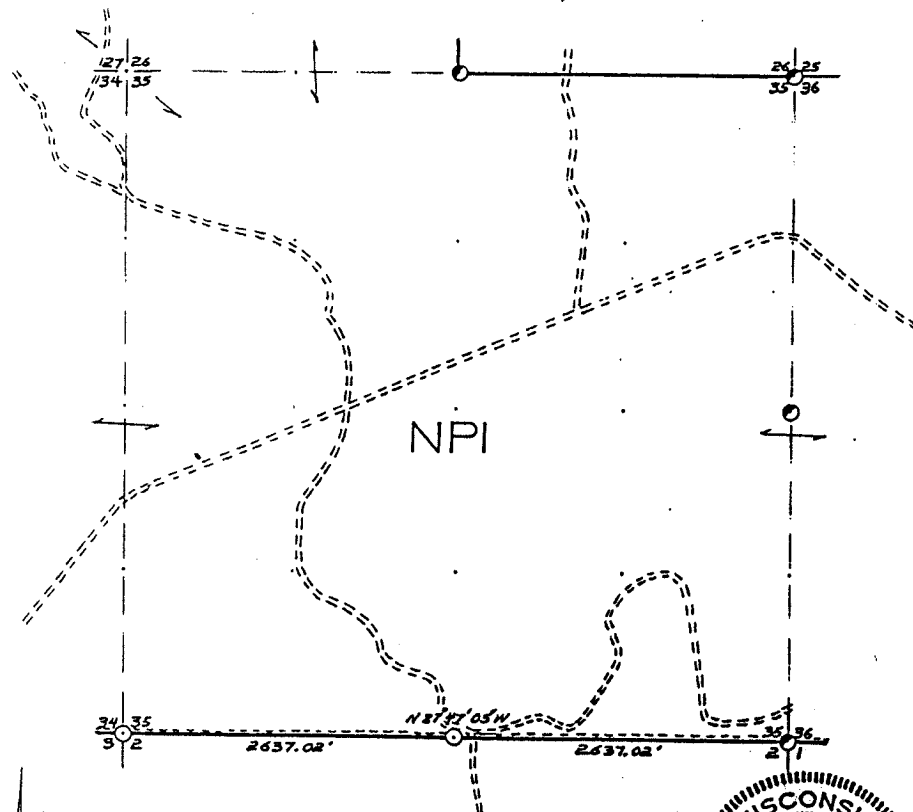

COR. ST. CODE

A	B	C	D	E
F	G	H	I	J
K	L	M	N	O
P	Q	R	S	T
U	V	W	X	Y

SCALE:
0 5 10 20 CHAINS
0 330 660 1320 FEET

LEGEND: CORNERS & LINES

○ IRON PIPE OR CAP	--- BLAZED-PAINTED
○ CONCRETE	--- BLAZED
● POST	--- APPR.-PAINTED
△ STAKE	--- RANDOM
† SPIKE	--- FENCE
○ BY OTHERS	



William H. Stuth
Surveyed 5/21/88

Nekoosa Papers Inc.

PORT EDWARDS, WISCONSIN 54469

Ownership Boundary Survey

DRAWN BY *W. H. Stuth*

DATE 6/11/88

Prepared By W. H. Stuth 6/17/88

RECORD # 10400

B FILE

LANGLADE COUNTY SURVEYORS OFFICE

DATE FILED: 9/19/94 BY: D.T.

STATEMENT Transit & EDM survey using existing evidence found.

RECORDS EXAMINED _____ DWG. NO. _____

Orig. Gov't. Surv. notes

County Surv. Office (Hutchinson Sec's. 35 & 36 Surv.)

LOCAL CONTACTS _____

None

REMARKS See Restoration forms in B File for U.S. Cor. Bt's.