

PELISHEK SURVEYING & MAPPING CO.

SURVEYING WISCONSIN SINCE 1908

LEON P. PELISHEK, P.E., L.S.
(1886-1957)
RAY P. PELISHEK, L.S.
Member ACSM


PHONE 337-8577 823-4181
80 ELM STREET - CLINTONVILLE, WISCONSIN

"Remove not the ancient landmark, which thy fathers have set" Proverbs 22-28

Property At LANGLADE

IVAN WALTERS
JIM NOLAN REAL ESTATE
(Owner)
(Agent)

Legal Description (METES & BOUNDS) PART OF THE S.E. 1/4 OF THE S.W. 1/4 OF SECTION 3,
TOWNSHIP 31 NORTH, RANGE 14 EAST, LANGLADE COUNTY, WISCONSIN.

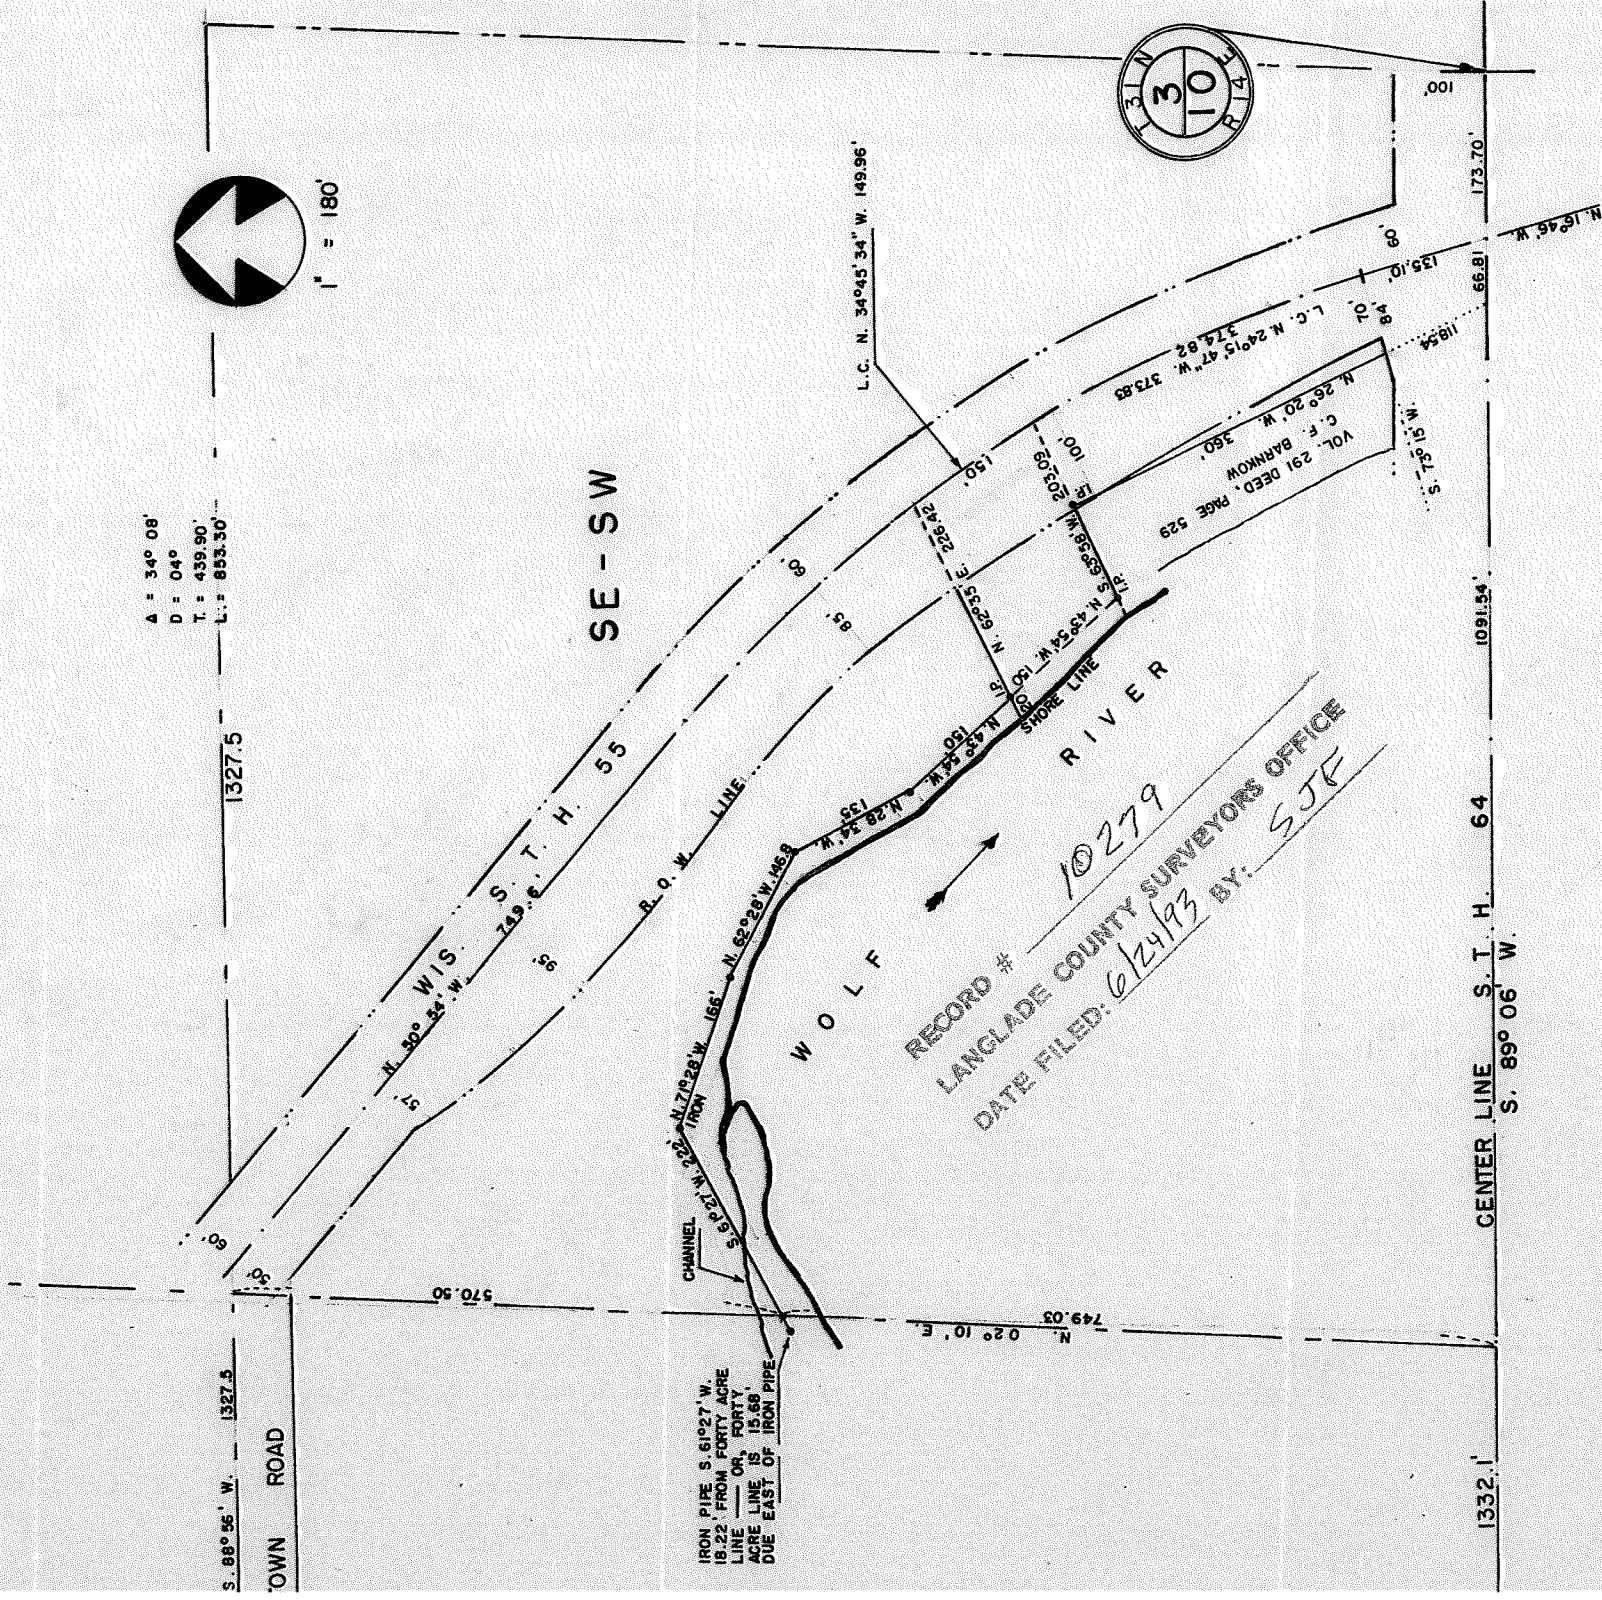

County of Waupaca
State of Wisconsin

SS.

REVISED DEC. 16, 1963.

Plat No. 63029

I hereby certify that on the 26 day of OCTOBER 19 63 I have surveyed the property described above according to the official records and that the above plat is a true and correct representation of the boundary lines and measurements and the principal lines and measurements of all buildings and other structures thereon.

Ray P. Pelishek
Registered Land Surveyor