


NW COR. OF SW 1/4 SE, SECTION 35,
TOWNSHIP 34N., RANGE 12E, TOWN OF AINSWORTH

RECORD # 10281
LANGLADE COUNTY SURVEYORS OFFICE
DATE FILED: 6-24-93 BY: SJF

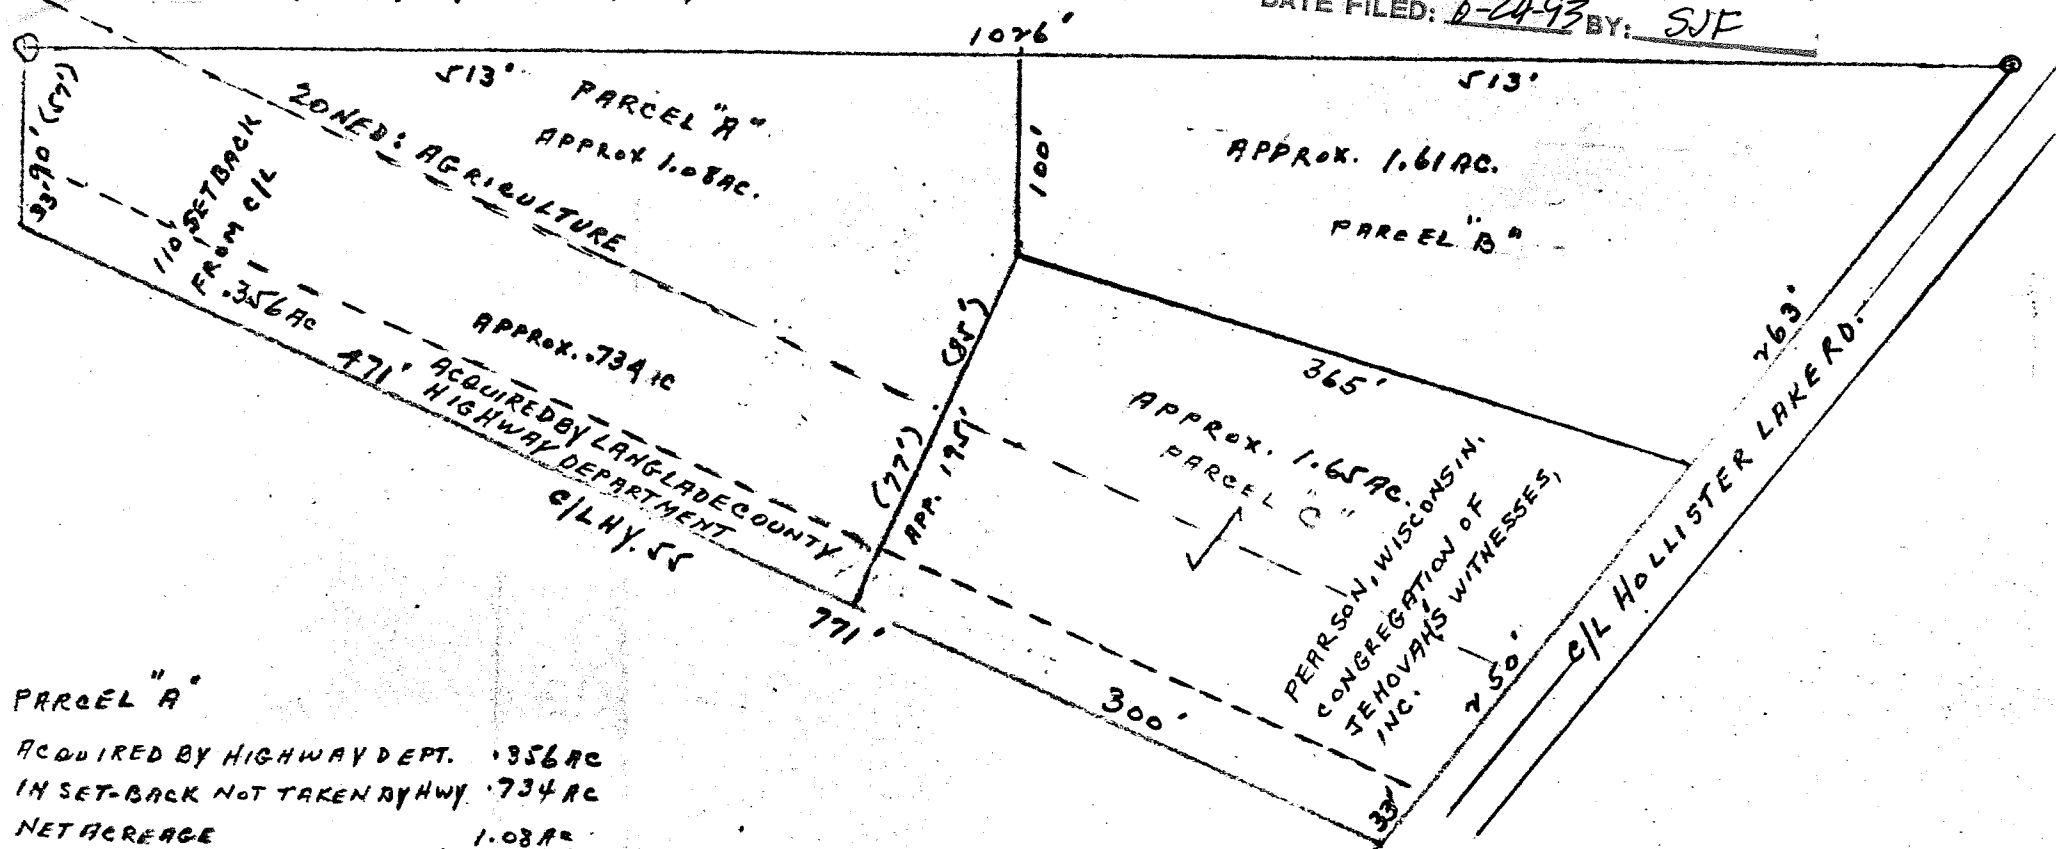

PARCEL "A"
ACQUIRED BY HIGHWAY DEPT. 356 AC
IN SET-BACK NOT TAKEN BY HWY 734 AC
NET ACREAGE 1.08 AC
TOTAL 7.170 AC

SCALE: 1" = 100 FEET.

7 miles from A + 55 East from anchor farm

Two (2) Parcels of land in the Southwest Quarter of the Southeast Quarter (SW 1/4 SE 1/4) of Section Thirty-five (35), Township Thirty-four (34) North, of Range Twelve (12) East, described as follows:

PARCEL "A": Commencing at the Northwest corner thereof, thence South along the forty line (Ninety (90) feet to the center line of State Highway 55, thence Southeast along the center line of said State Highway 55 Four Hundred Seventy-one (471) feet, thence Northeast one hundred ninety-five (195) feet to a point 100 feet South and 513 feet East of the point of beginning, thence North One Hundred (100) feet to the North line of said forty, thence West Five Hundred Thirteen (513) feet along said North line to the point of beginning.

PARCEL "B": Commencing at a point on the North line of said forty Five Hundred Thirteen (513) feet East of the point of beginning, thence South along the forty line (Ninety (90) feet to the center line of State Highway 55, thence Southeast along the center line of said State Highway 55 Four Hundred Seventy-one (471) feet, thence Northeast one hundred ninety-five (195) feet to a point 100 feet South and 513 feet East of the point of beginning, thence North One Hundred (100) feet to the North line of said forty, thence West Five Hundred Thirteen (513) feet along said North line to the point of beginning.