


RECORD # 10290

LANGLADE COUNTY SURVEYORS OFFICE

DATE FILED 6-24-93 BY SJF

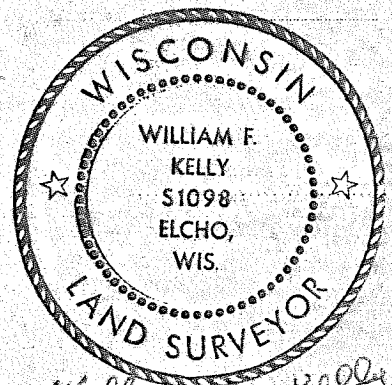


William F. Kelly
N.E. Cor. of NE 1/4
S.E. 1/4 Sect 7
T.30 N. - R. 11 E.


1/4 Sect. Fence
4 Rod R.O.W.

LEGEND

- - 1 1/2" Galv. Pipe IP
- ⊙ - 1 1/4" Galv. Pipe IP
- - - Fence Line
- Scale - 1" = 100'

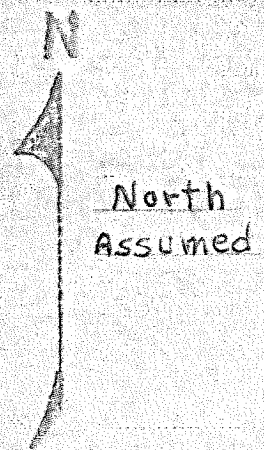

Plat of Survey for J. Marshall of a parcel of Land in the NE 1/4 SE 1/4 Sect. 7 T.30 N. - R. 11 E, in Langlade County, State of Wisc. more particularly as follows: Commencing at the NE Cor. of the NE 1/4 SE 1/4 Sect 7 T.30 N. - R. 11 E, thence in a Westerly direction along the 1/4 Sect. Line and E of Fernwood Rd. 265.0 St to the point of real beginning, thence continuing in a Westerly direction as before 390.0 St; (Cont.)

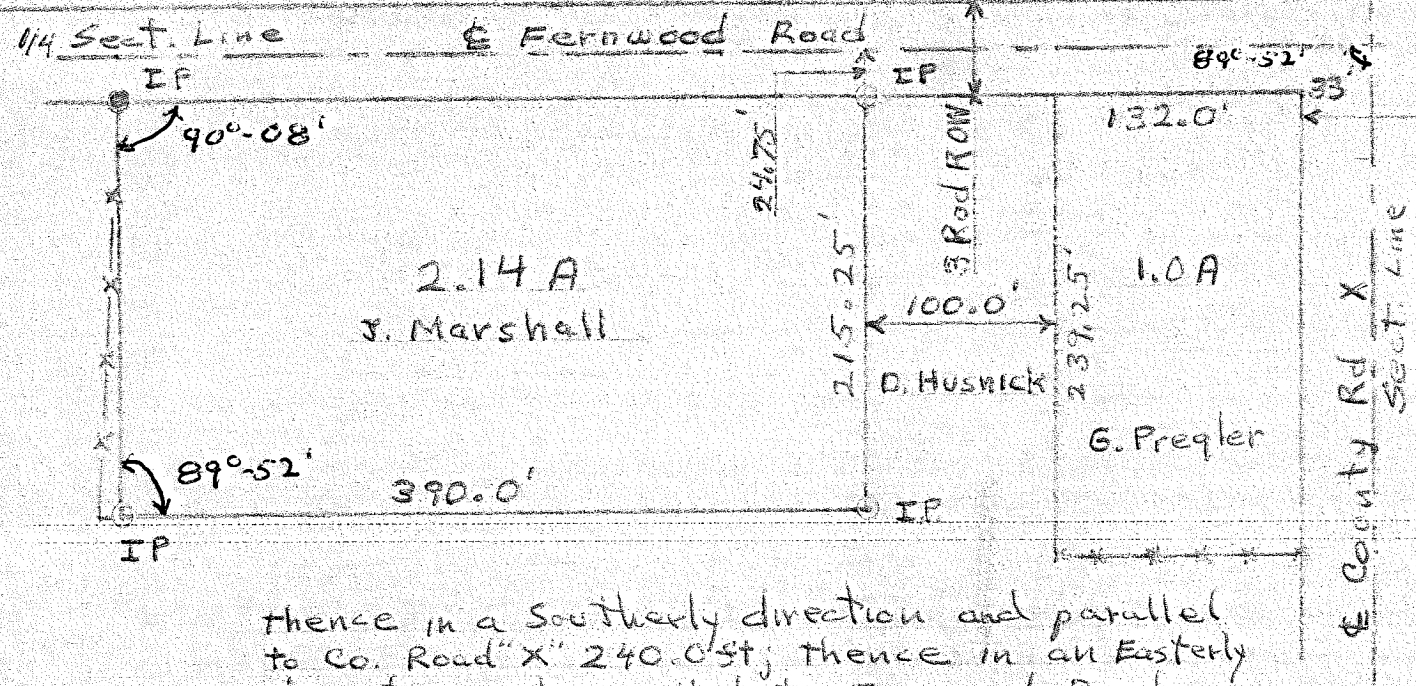

thence in a Southerly direction and parallel to Co. Road "X" 240.0 St; thence in an Easterly direction and parallel to Fernwood Road 390.0 St, thence in a Northerly direction and parallel to Co. Road "X" 240.0 St to the point of real beginning. This Parcel contains 2.14 Acres including the Fernwood Road Right of Way, said road being 3 Rods Wide.

Drawn by W.F. Kelly 16 July 1973