
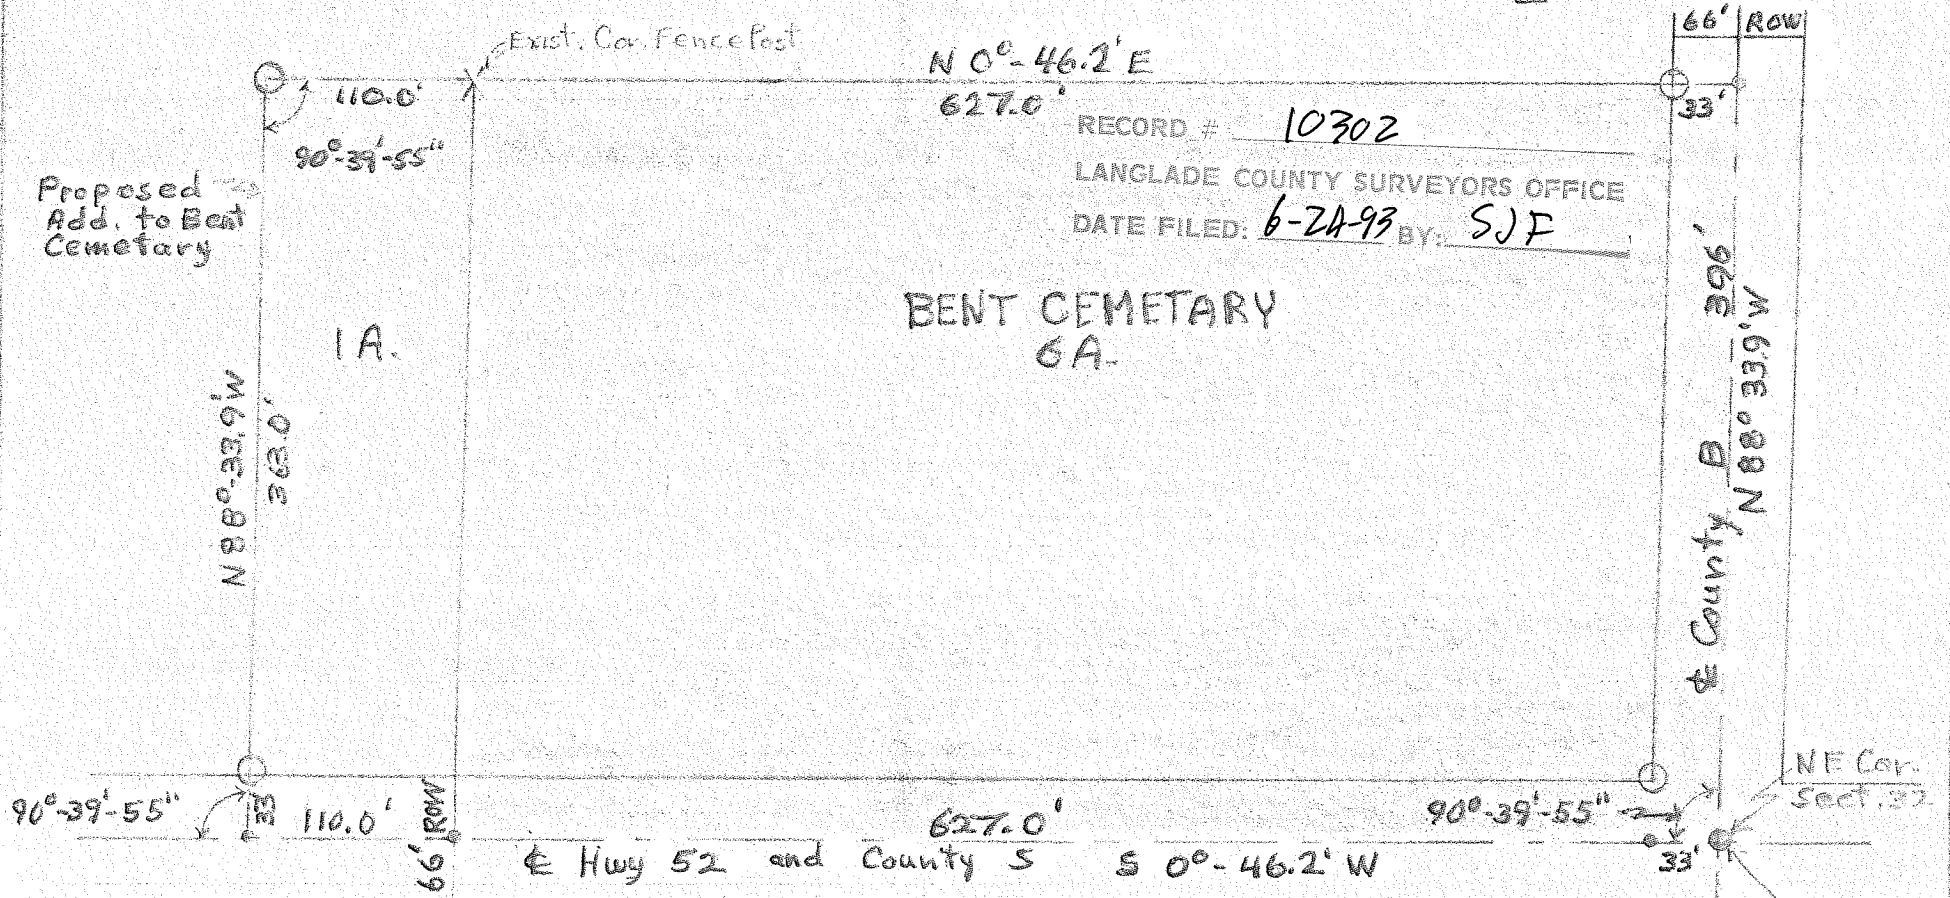


Plat of Boundary Survey for One (1) Acre Addition to Bent Cemetery
 in Sect. 32 Town 32 North Range 12 East of Langlade Co. Wisc.
 Beginning at the S.E. Cor. of Bent Cemetery as previously platted & recorded
 thence in a Southerly direction along E. Line of Sect 32 110.0ft. Thence
 in a Westerly direction parallel with N. Line of Sect 32 396.0ft.; thence
 in a Northerly direction parallel with E Line of Sect. 32 110.0ft.; thence
 in an Easterly direction parallel to N. Line of Sect 32 396.0ft.
 to point of beginning.

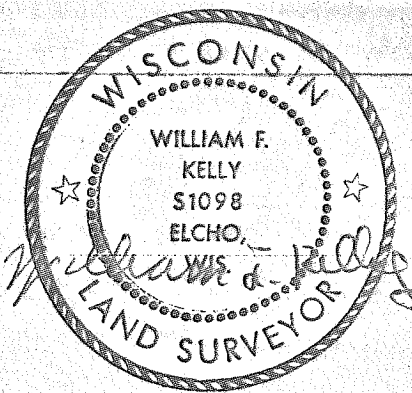

RECORD # 10302
 LANGLADE COUNTY SURVEYORS OFFICE
 DATE FILED: 6-24-93 BY: SJF

• Set Nails in Roadways.
 ○ Set 2" x 36" Galv. Pipe at Cd. Level
 Shaded Area denotes Exist. Cemetery
 Acreage includes Area on Hwy. ROW.
 Bearings determined by Solar Observation 6 June 73

Scale 1" = 100.0' 7 June 1973

32	29
33	28