



MAP OF SURVEY FOR D. NICHOLSON

PART OF THE NE1/4-NE1/4, SEC. 13, T32N, R9E, TOWN OF VILAS, LANGLADE COUNTY, WISCONSIN.

RECORD # 10303
 LANGLADE COUNTY SURVEYORS OFFICE
 DATE FILED: 6-24-93 BY: SJF

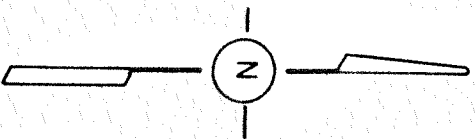


SOUTH 460.00'

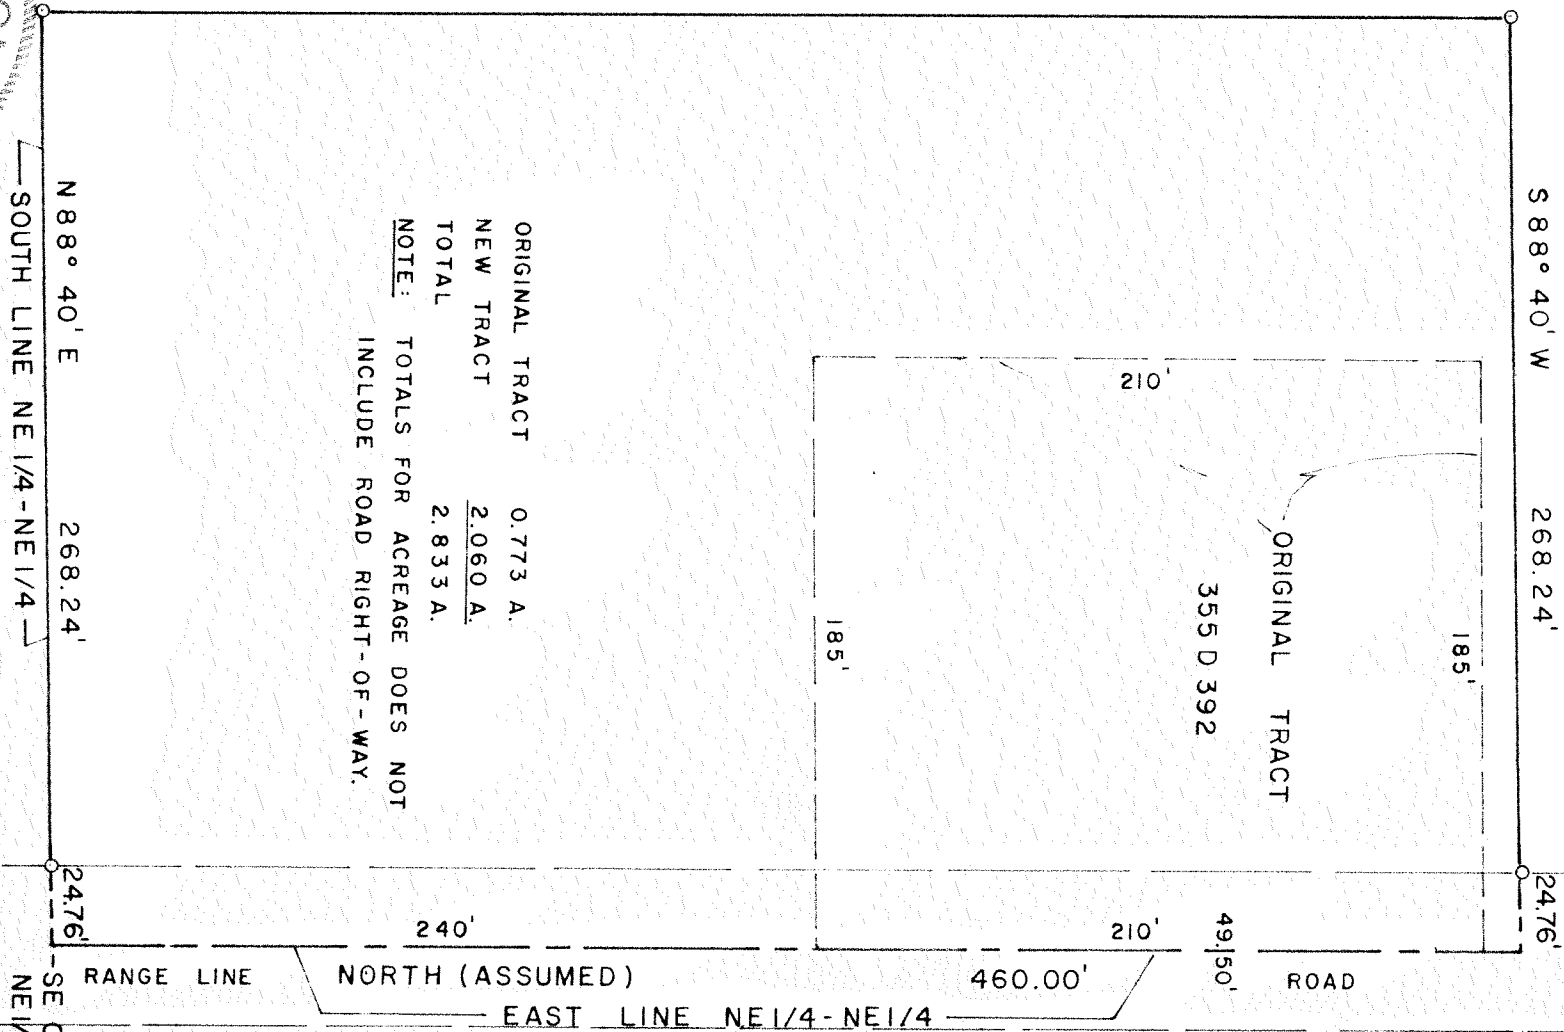

ORIGINAL TRACT	0.773 A.
NEW TRACT	2.060 A.
TOTAL	2.833 A.

NOTE: TOTALS FOR ACREAGE DOES NOT INCLUDE ROAD RIGHT-OF-WAY.

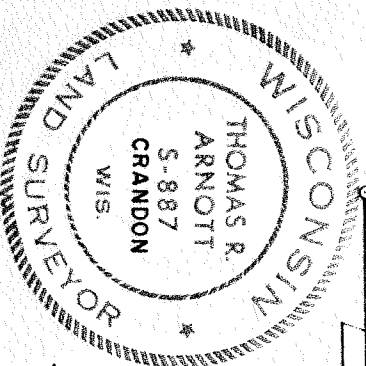

Thomas R. Arnot

SCALE: 1" = 60'
 DATE: 26 MAR 1973
 O = IRON PIPE SET