


MAP OF SURVEY

OF PART OF GOVERNMENT LOT 5 OF SECTION 12,
TOWNSHIP 34 NORTH, RANGE 10 EAST, TOWN OF ELCHO,
LANGLADE COUNTY WISCONSIN.

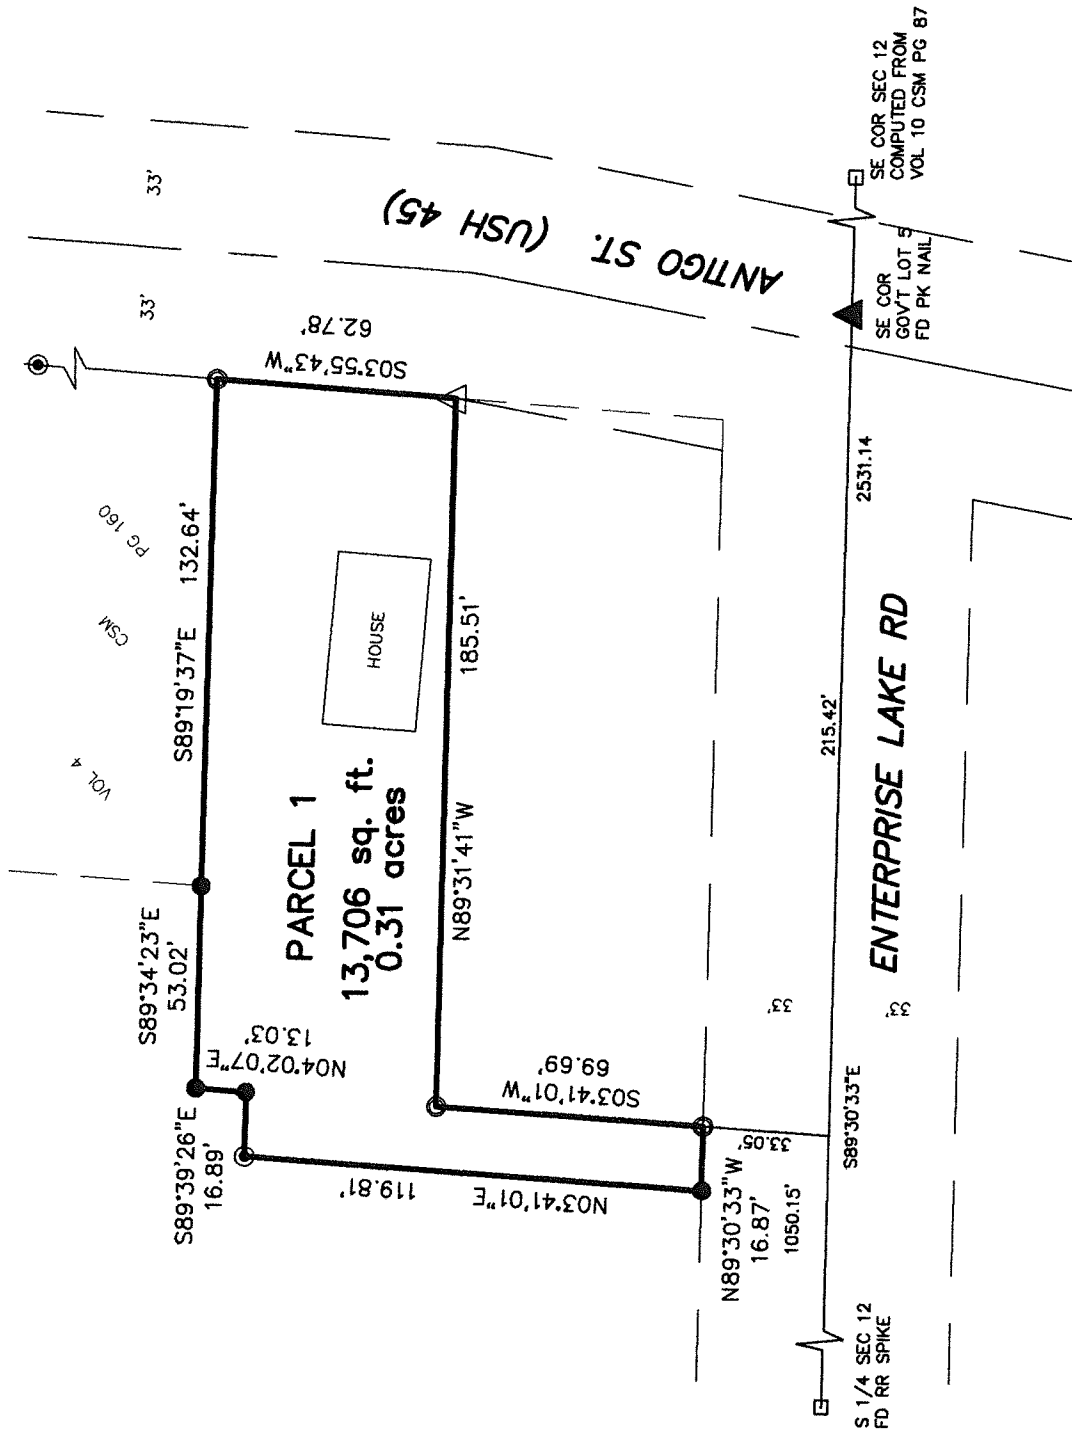

I, CHARLEY G. BRINKMEIER, REGISTERED LAND SURVEYOR S-2517, DO HEREBY CERTIFY THAT BY THE DIRECTION OF DAVID NAMETH I SURVEYED AND MAPPED THE PROPERTY HEREON. I FURTHER CERTIFY THAT THIS MAP IS A TRUE AND CORRECT REPRESENTATION OF SAID SURVEY, AND THAT THIS SURVEY IS CORRECT TO THE BEST OF MY KNOWLEDGE AND BELIEF.

Charley Brinkmeier
CHARLEY G. BRINKMEIER S-2517
AUGUST 18, 2003

—X— FENCE

△ CHISELED CROSS

○ 1-1/4" X 24" IRON ROD WEIGHING 3.76 LBS/LINEAL FOOT SET

● 1" X 24" IRON PIPE WEIGHING 1.4 LBS/LINEAL FOOT SET

● FOUND 1" IRON ROD


● FOUND 1" I. PIPE

▲ FOUND PK NAIL OR RR SPIKE


□ FOUND GOVT CORNER

() RECORD DATA

SHEET 1 OF 2

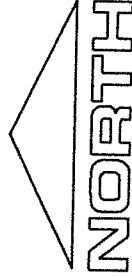

GRAPHIC SCALE

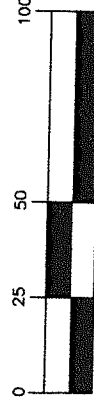

1 inch = 50 ft.

SURVEY PROVIDED BY:

CORNERSTONE SURVEYING W12890 CTH I DEERBROOK WI 54424 715-623-4098



ALL PIPES ARE OUTSIDE DIAMETERS

BEARINGS ARE REFERENCED TO THE SOUTH LINE OF THE SE 1/4 OF SEC 12 ASSUMED TO BEAR S89°30'33"E

RECORD # 10311
LANGLADE COUNTY SURVEYORS OFFICE
DATE FILED: 2/2/04 BY: D. TLUSTY