


MAP OF SURVEY



OF ALL OF THE SW - NE, NW - SE AND NE - SE OF
SECTION 19, TOWNSHIP 33 NORTH, RANGE 9 EAST, TOWN
OF SUMMIT, LANGLADE COUNTY WISCONSIN

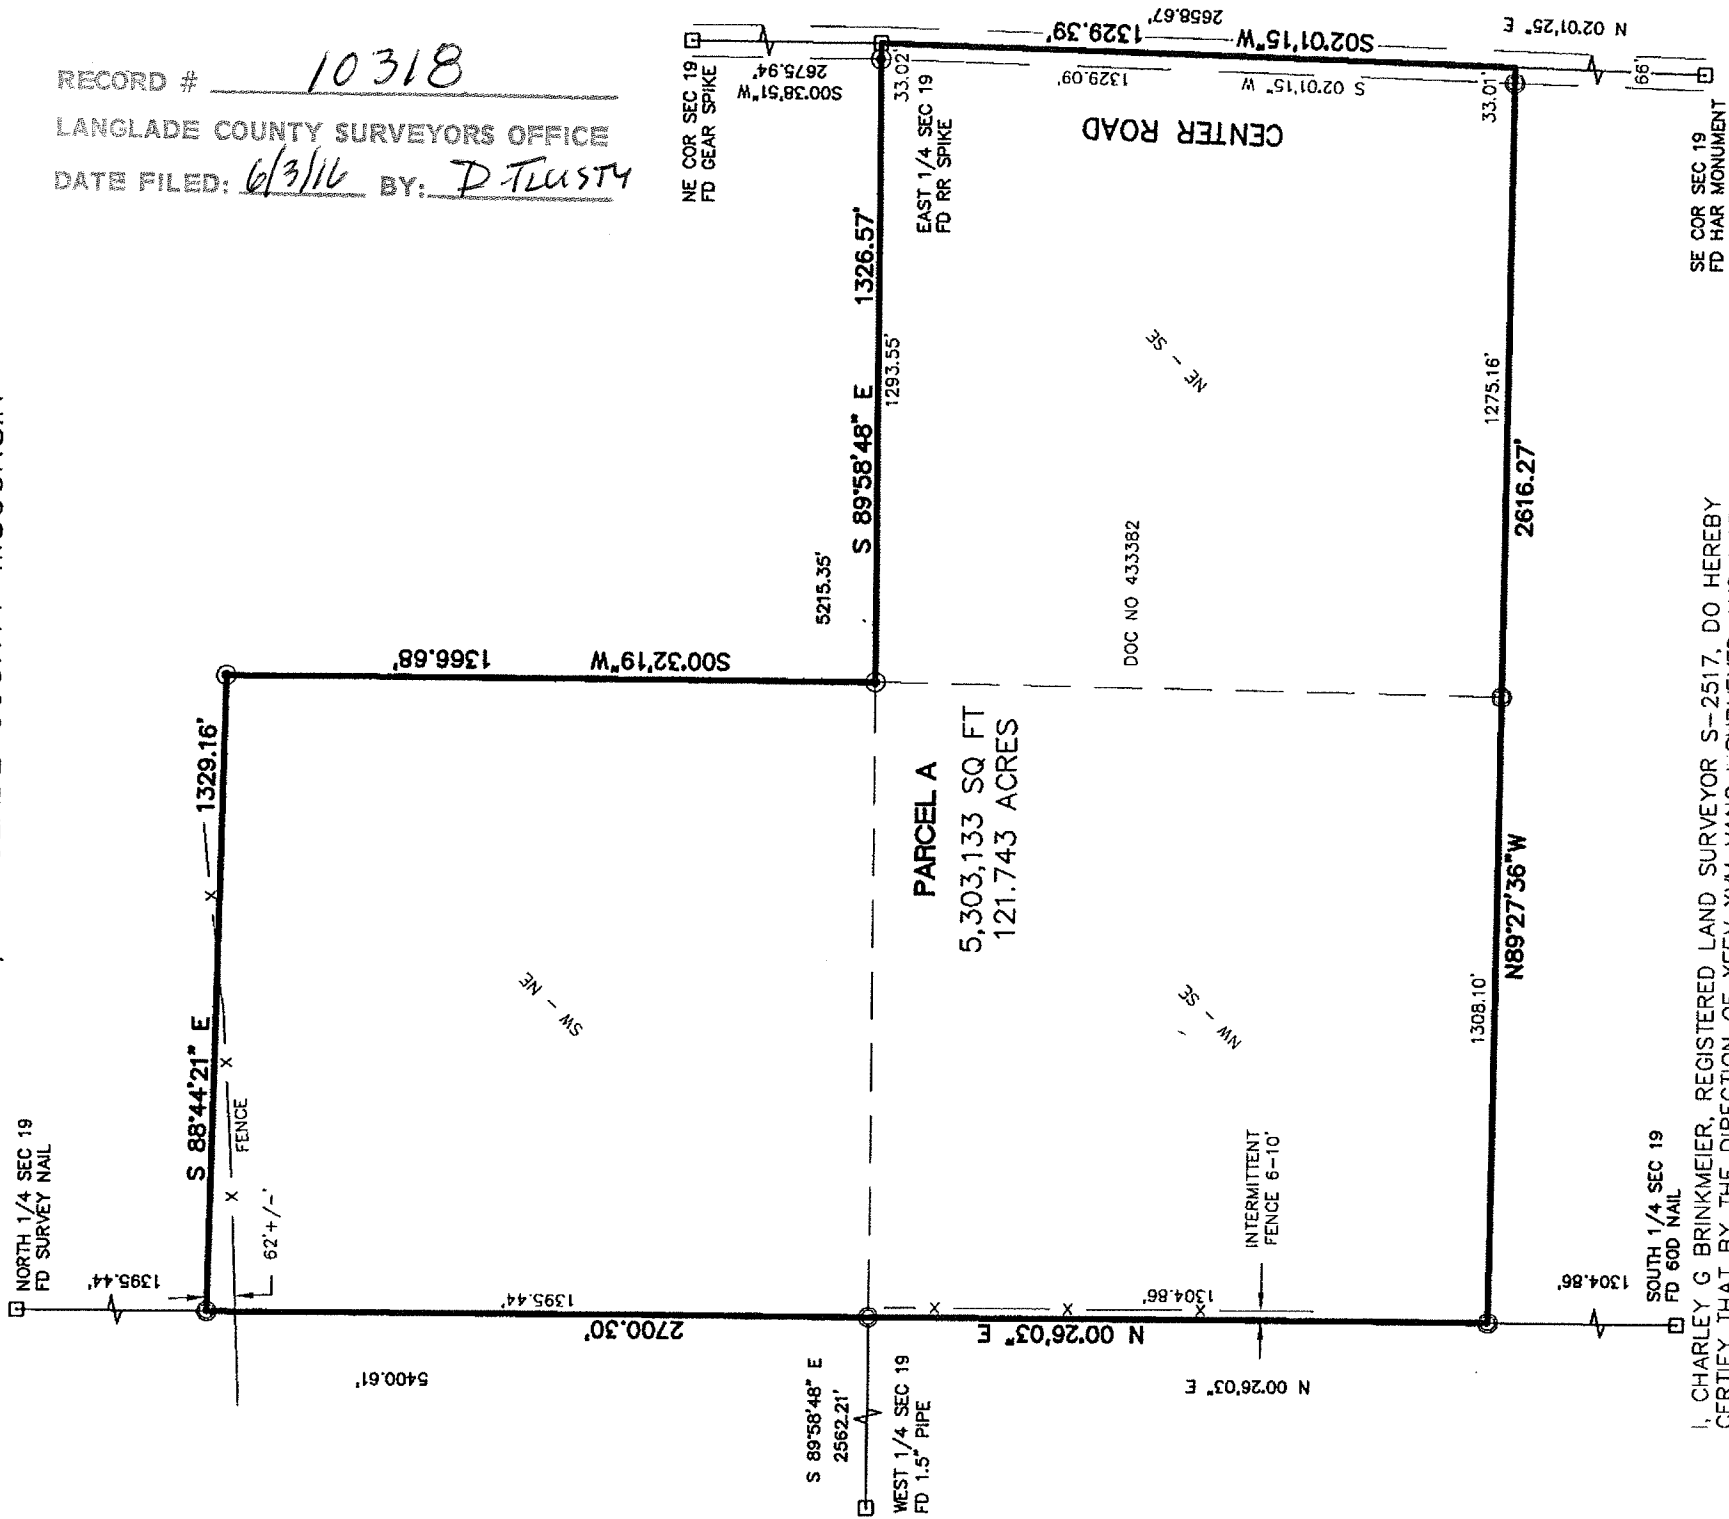

I, CHARLEY G BRINKMEIER, REGISTERED LAND SURVEYOR S-2517, DO HEREBY
CERTIFY THAT BY THE DIRECTION OF XEEV XWM VANG I HAVE SURVEYED AND MAPPED
THE PROPERTY HEREON. I FURTHER CERTIFY THAT THIS MAP IS A TRUE AND
CORRECT REPRESENTATION OF SAID SURVEY, AND THAT THIS SURVEY IS
CORRECT TO THE BEST OF MY KNOWLEDGE AND BELIEF.

ALSO THAT I HAVE FULLY COMPLIED WITH THE PROVISIONS OF CHAPTER 236.34
OF THE WISCONSIN STATUTES.

Charley G Brinkmeier
CHARLEY G BRINKMEIER S-2517
OCTOBER 19, 2015

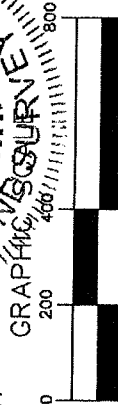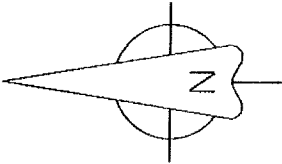

- 1.3" X 18" IRON PIPE WEIGHING 1.68 LBS/LINEAL FOOT SET(OD)
- FOUND 2" I. PIPE
- ⊙ FOUND 1" I. PIPE
- ▲ FOUND PK NAIL OR RR SPIKE
- ▣ FOUND GOV'T CORNER
- () RECORD DATA

SHEET 1 OF 1

SURVEY PROVIDED BY: CORNERSTONE SURVEYING W12890 HWY 1 DEERBROOK WI 54424 715-216-3234	SURVEYED FOR: XEEV XWM VANG 2400 LINDBERGH DR MINNETONKA MN 55305	BEARING REFERENCE: LANGLADE COUNTY COORDINATE SYSTEM
--	--	--