


RECORD # 10336


1443.53 ANGLADE COUNTY SURVEYORS OFFICE

333.83
DATE FILED: 11/15/93 BY: DT
177.36

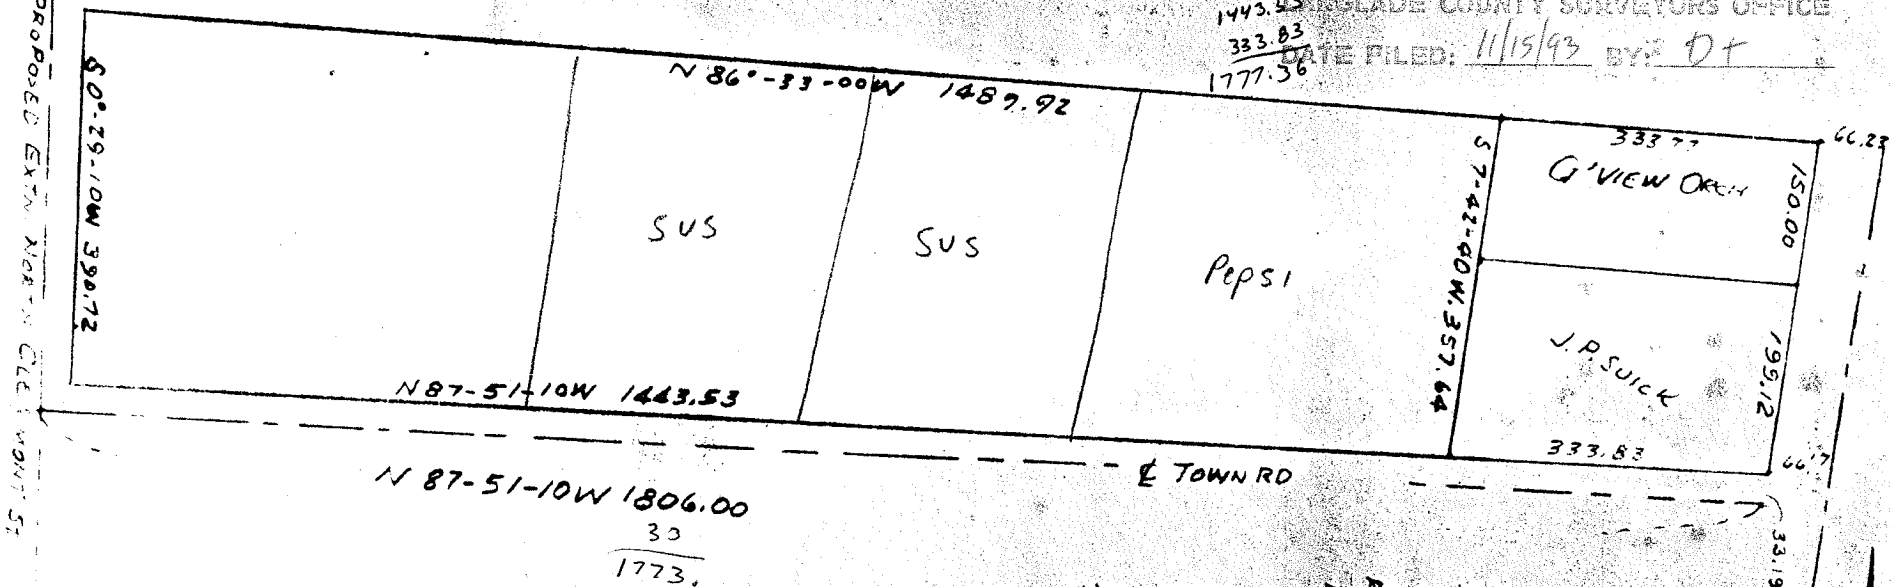

DESCRIPTION:

COMMENCING AT THE INTERSECTION OF THE
E of U.S. 45 & THE NORTH LINE SOUTH 1/2 SEC. 17;
THENCE N 86°-33'-00W 400.00 TO THE PT. OF
REAL BEGINNING; CONTINUE THENCE N 86°-33'-00W
1489.92 FT. TO THE PROPOSED EAST LINE OF NORTH
CLEMON ST; THENCE ALONG THE EAST LINE OF
SAID PROPOSED STREET 50°-29'-10"W 390.72 FT.
TO THE TOWN ROAD AS PRESENTLY LAID-OUT;
THENCE ALONG THE NORTH LINE SAID TOWN ROAD,
587°-51'-10"E 1443.53 FT; THENCE N 7°-42'-40"E
357.64 FT. TO THE PT. OF REAL BEGINNING.

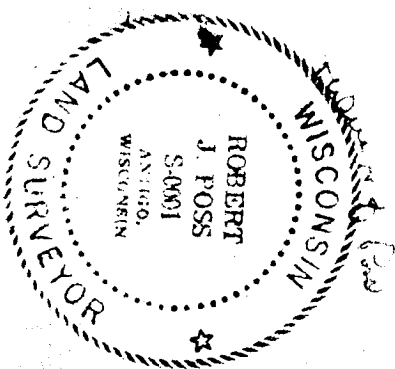

CALCULATED BY ROBERT J. POSS RJS
FROM PREVIOUS SURVEY DATA

PART S 1/2 NW 1/4 SEC. 17
T3N R4E 10E
TOWN OF ANTIGO,
LANGLADE COUNTY, WIS.