



MAP OF SURVEY FOR VOLM BAG CO., INC.

PART OF THE NE 1/4 - SE 1/4, SEC. 17, T31N, R11E, TOWN OF ANTIGO, LANGLADE COUNTY, WISCONSIN.

PURPOSE OF SURVEY: TO RETURN A PORTION OF THE OLD C & NW R.R. TO AN ADJOINING PROPERTY OWNER.

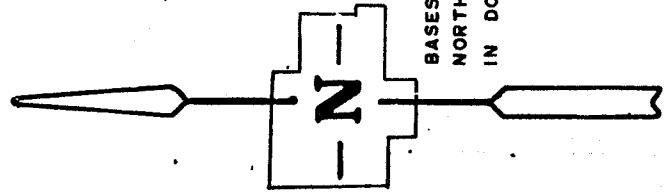


BASES OF BEARINGS IS THE NORTH R.O.W. LINE AS MENTIONED IN DOC. NO. 250139

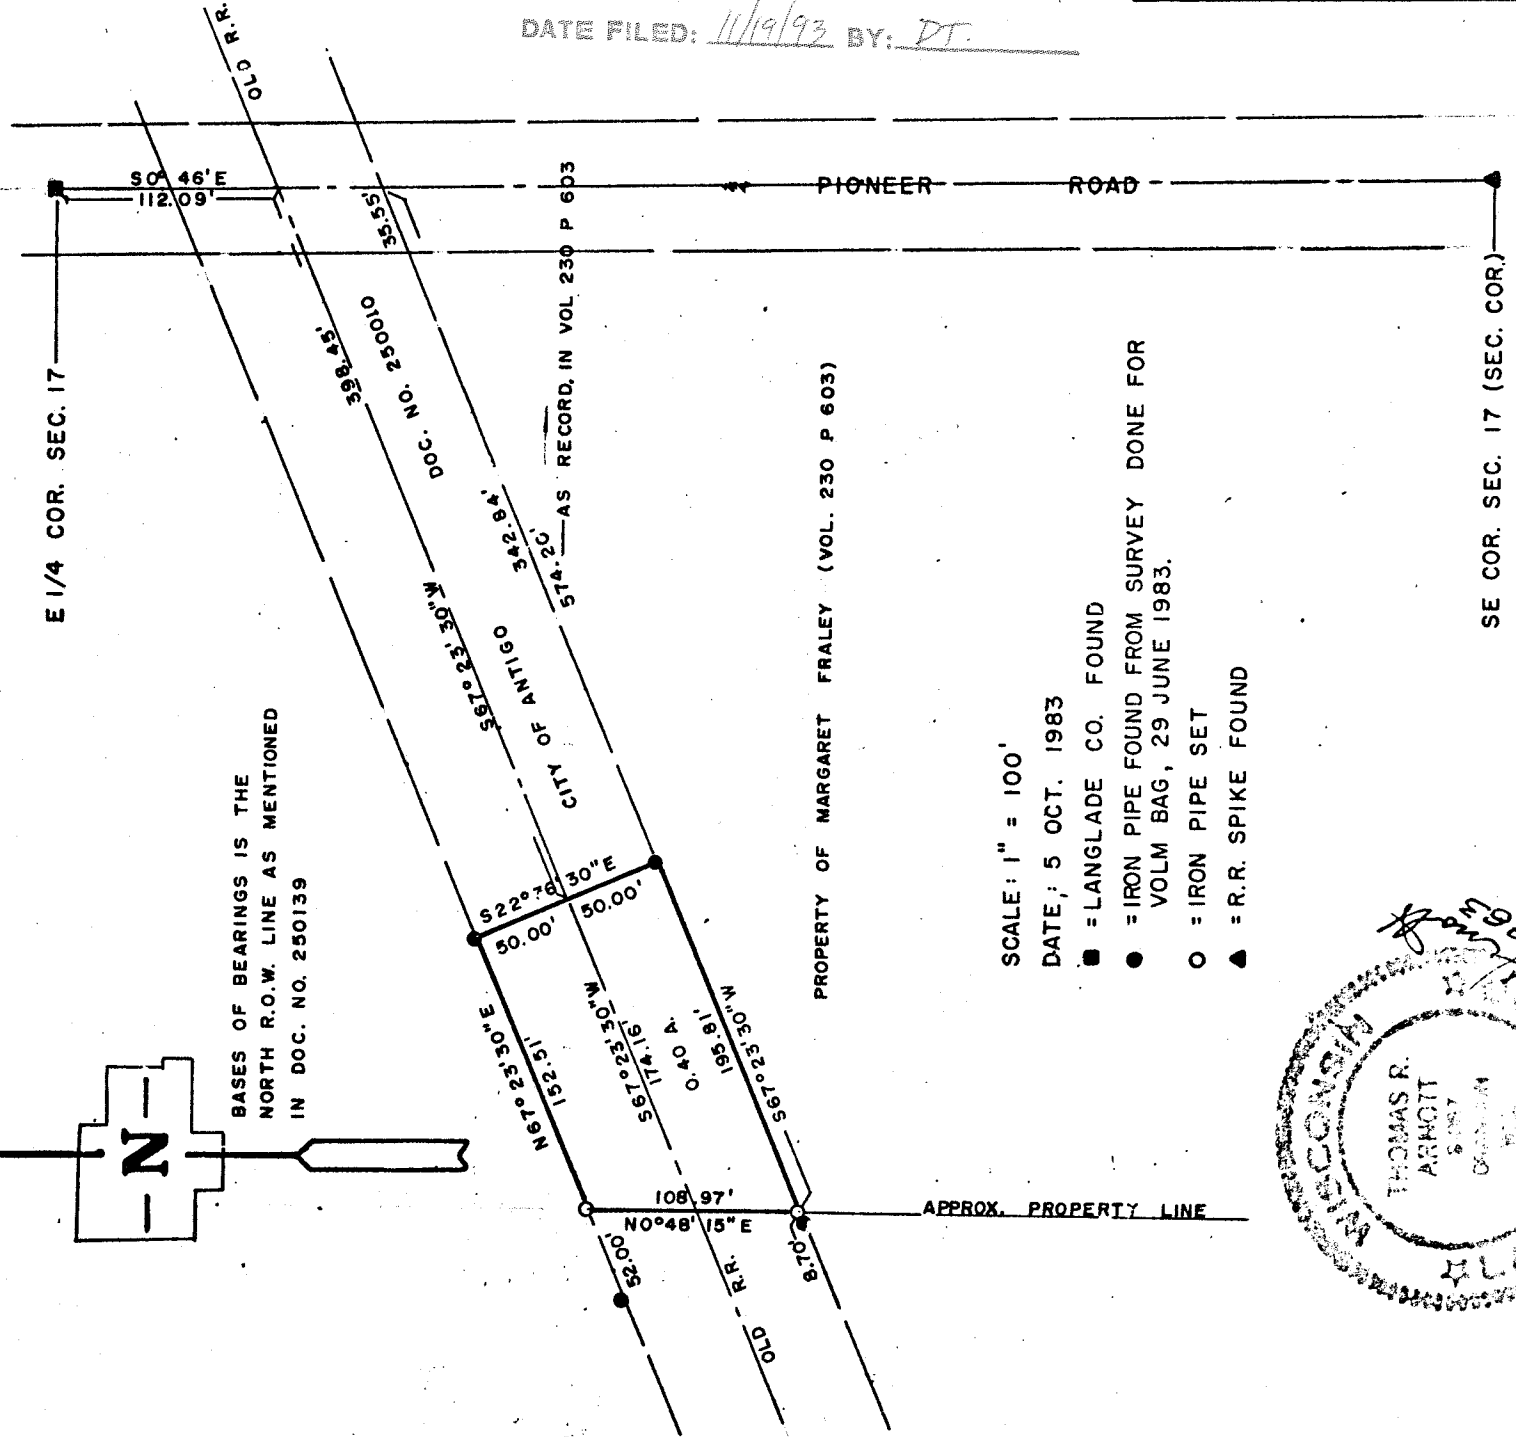

SCALE: 1" = 100'

DATE: 5 OCT. 1983

- = LANGLADE CO. FOUND
- = IRON PIPE FOUND FROM SURVEY DONE FOR VOLM BAG, 29 JUNE 1983.
- = IRON PIPE SET
- ▲ = R.R. SPIKE FOUND

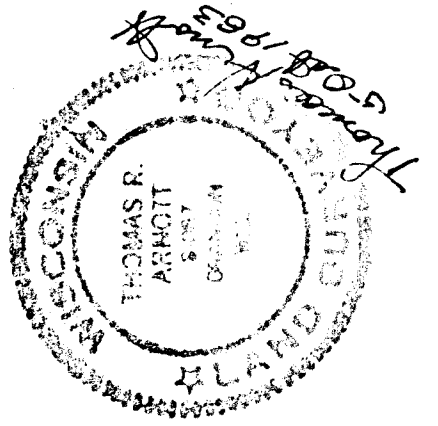

RECORD # 10337

LANGLADE COUNTY SURVEYORS OFFICE

DATE FILED: 11/19/93 BY: DT.

NE-SE, SEC. 17, T31N, R11E, TOWN OF ANTIGO, LANGLADE CO., WIS.