


TRADEWELL
INC.
SURVEYING DIVISION

711 SUPERIOR STREET P.O. BOX 42 ANTIGO, WISCONSIN 54409
(715) 627-4344

SURVEYING SERVICES
LOT SURVEYS
SUBDIVISIONS
BOUNDARY SURVEYS
CONSTRUCTION SITE SURVEYS

SOIL PERCOLATION
TESTING

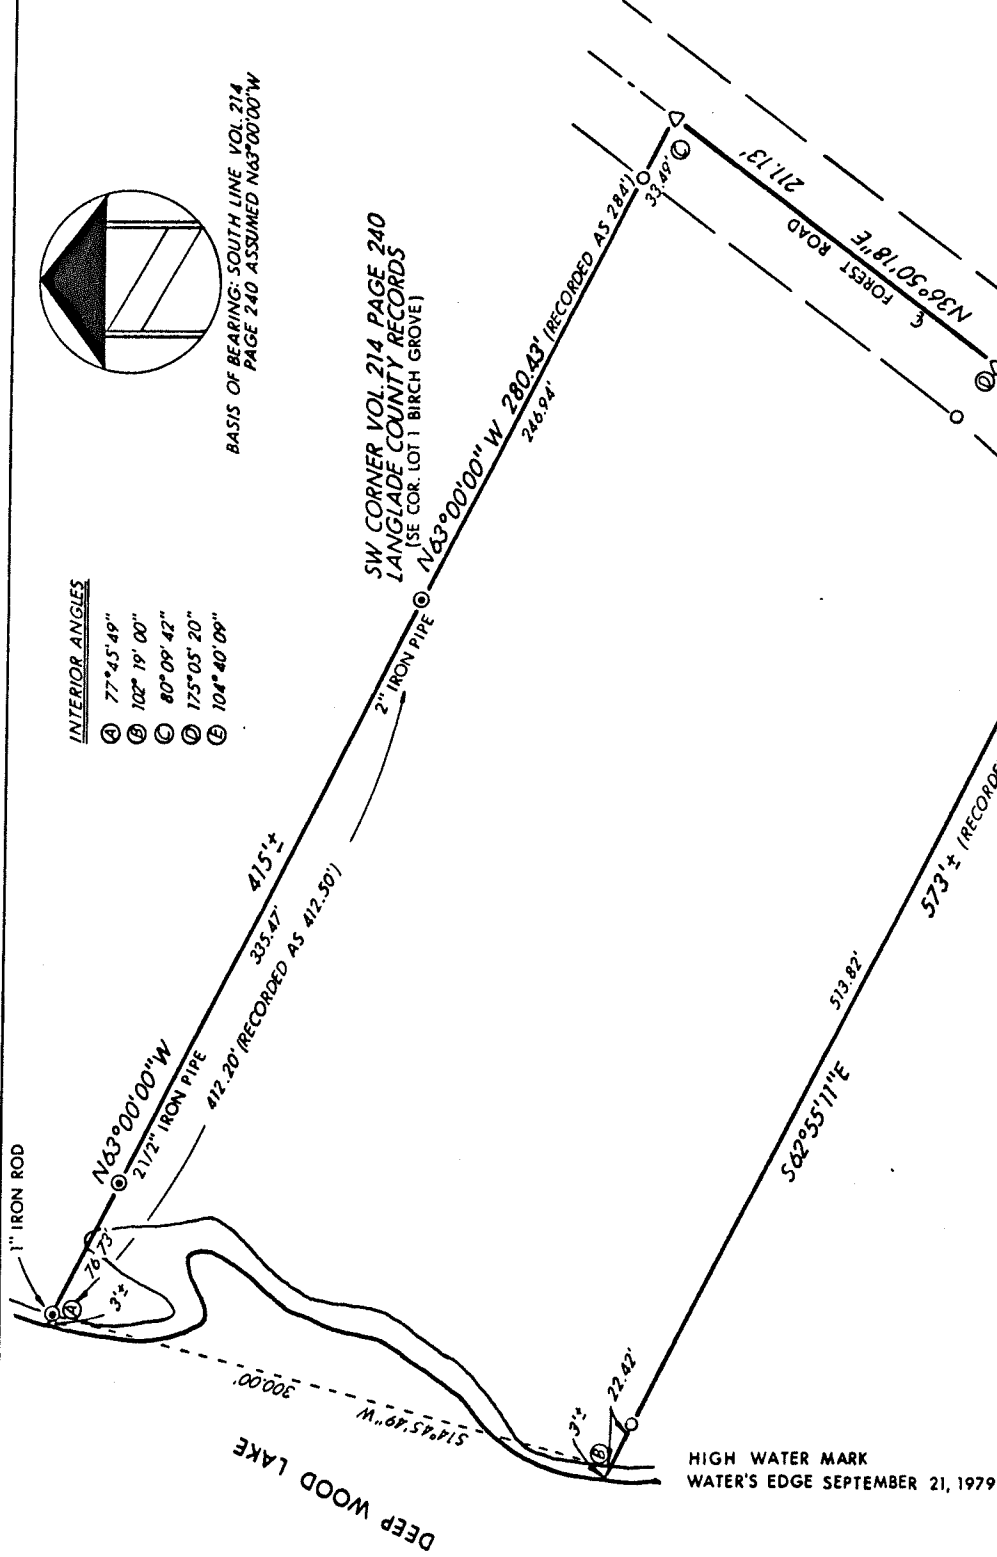


That part of Government Lot 5 of Section 14, Township 33 North, Range 10 East, Town of Upham, County of Langlade, State of Wisconsin, described as follows:

Commencing at a found 2" iron pipe marking the southwest corner of a parcel described in Volume 214 Page 240 of Langlade County Records, being also the point of beginning; thence N63°00'00"W, assumed bearing, 412.20', to a found 1" iron rod which is 3' more or less from the water's edge of Deep Wood Lake; thence along the meander line S14°45'49"W, 300.00', to a point which is 3' more or less from the water's edge of Deep Wood Lake and the end of the meander line; thence S62°55'11"E, 570.35', to a set P.K. nail in the centerline of Forest Road; thence N41°44'58"E, along said centerline, 88.87', to a set P.K. nail; thence N36°50'18"E, along said centerline, 211.13', to a set P.K. nail; thence N63°00'00"W, 280.43', to the point of beginning, including all the land lying between the meander line and the water's edge of Deep Wood Lake.

Surveyor's Certificate

I, Mark A. Stibbe, authorized by Rev. Joseph A. Garstka, hereby certify that the above described parcel was surveyed under my direction and that the survey is correct to the best of my knowledge and belief.

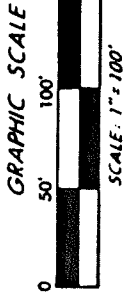

LEGEND

- IRON MONUMENT FOUND - TYPE AND SIZE
- 1" x 30" IRON PIPE SET, MIN. WT. 1.13 LB./FT. (SEE SKETCH BELOW)
- 2" x 30" IRON PIPE SET, MIN. WT. 3.65 LB./FT.
- ▲ IRON PIN FOUND
- △ IRON PIN SET - P.K. NAIL
- STONE MONUMENT FOUND

OWNER: REV. JOSEPH A. GARSTKA
ROUTE 2
DEERBROOK, WI. 54424

DRAFTED BY: MARK A. STIBBE

Mark A. Stibbe

Mark A. Stibbe R.L.S.
Wis. Registration No. 1539

ANTIGO, WIS



RECORD # 10338
LANGLADE COUNTY SURVEYORS OFFICE
DATE FILED 11/13/79 BY: D.T.