

RECEIVED JAN 07 1994

Existing 2" Aluminum Monument


Center of Section 30

Bearings referenced to Section
break down by Milo Stefan on



record in County Surveyors Office,
Langlade County Court House.

- Set 2"x30" Iron Pipe
weighing 3.65 Lbs./Lin. Ft.
- Set 1 1/4"x24" Iron Pipe
weighing 2.27 Lbs./Lin. Ft.

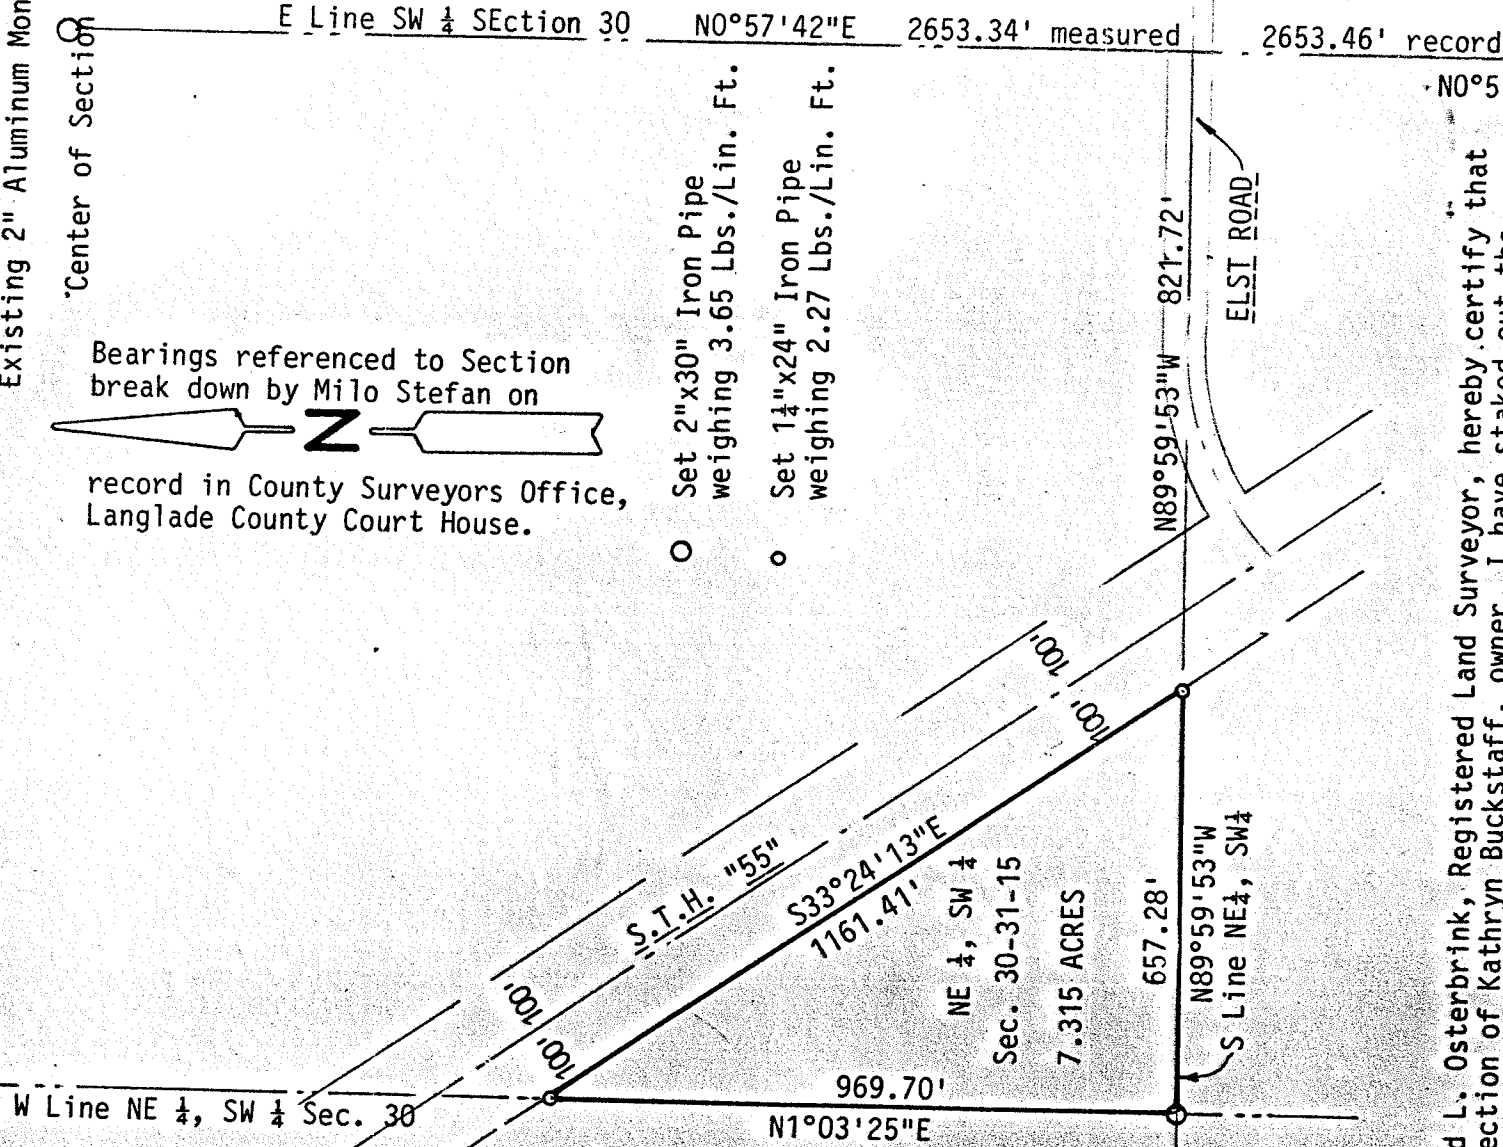


I, David L. Osterbrink, Registered Land Surveyor, hereby certify that
at the direction of Kathryn Buckstaff, owner, I have staked out the
Northeast 1/4 of the Southwest 1/4 of Section 30, (lying Westerly of State
Trunk Highway "55") Township 31 North, Range 15 East, Town of Wolf River,
Langlade County, Wisconsin.

That I have done this to the best of my knowledge and belief. This
drawing does not comply with §236.34, or Chapter A E 7.

David L. Osterbrink 1-6-94

David L. Osterbrink RLS No. S-2014
Northwoods Surveying
6233 Jefferson Street
Wausau, Wi. 54403
715-845-1249

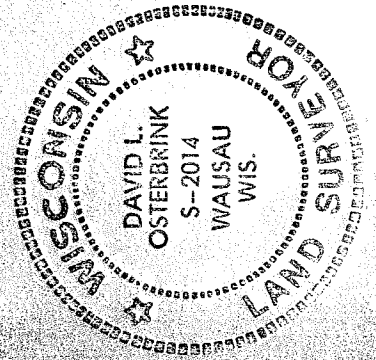

RECORD # 10365
LANGLADE COUNTY SURVEYORS OFFICE
DATE FILED: 1/7/94 BY: D. TLUSTY