


PLAT OF SURVEY

OF LOTS 20 AND 21 IN THE HEINZ PLAT AS RECORDED IN LANGLADE COUNTY RECORDS, BEING A PART OF GOV'T. LOT 2 IN SECTION 11, TOWNSHIP 33 NORTH, RANGE 10 EAST, IN LANGLADE COUNTY, WISC.

PREPARED FOR: BERNIECE PETERS

SURVEYORS CERTIFICATE I HEREBY CERTIFY THAT THIS SURVEY IS CORRECT AND TO THE BEST OF MY KNOWLEDGE AND BELIEF, ACCORDING TO THE HEINZ PLAT AS RECORDED AND ORIGINAL MONUMENTATION FOUND. ALSO THAT THIS SURVEY IS SUBJECT TO ALL EASEMENTS OF RECORD.

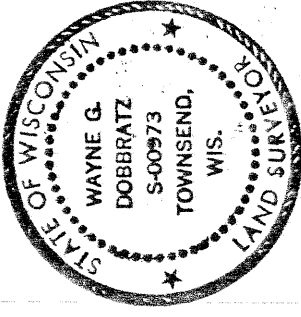

Wayne G. Dobbratz
6/16/94


LEGEND

- O DENOTES DROVE A 1" DIA. IRON PIPE
- DENOTES FOUND A ORIGINAL 1½" DIA. IRON PIPE
- ⊙ DENOTES REPLACED ORIGINAL PIPE WITH 1" DIA. IRON PIPE
- R/A- DENOTES RECORDED AS
- M/A- DENOTES MEASURED AS
- P- DENOTES PRORATED MEASUREMENT

NOTES BEARINGS SHOWN HEREON ARE BASED UPON A RECORDED BEARING OF N.83°-52'W. ALONG THE MEANDER LINE ACROSS LOT 20.

TABLE OF ACREAGE

LOT 20--	0.5460 AC. TO MEANDER LINE
	0.0723+AC. BETWEEN MEANDER AND WATERS EDGE
LOT 21--	0.6183+AC. GROSS AREA IN LOT 20
	0.8029 AC. TO MEANDER LINE
	0.1046+AC. BETWEEN MEANDER AND WATERS EDGE
	0.9075+AC. GROSS AREA IN LOT 21

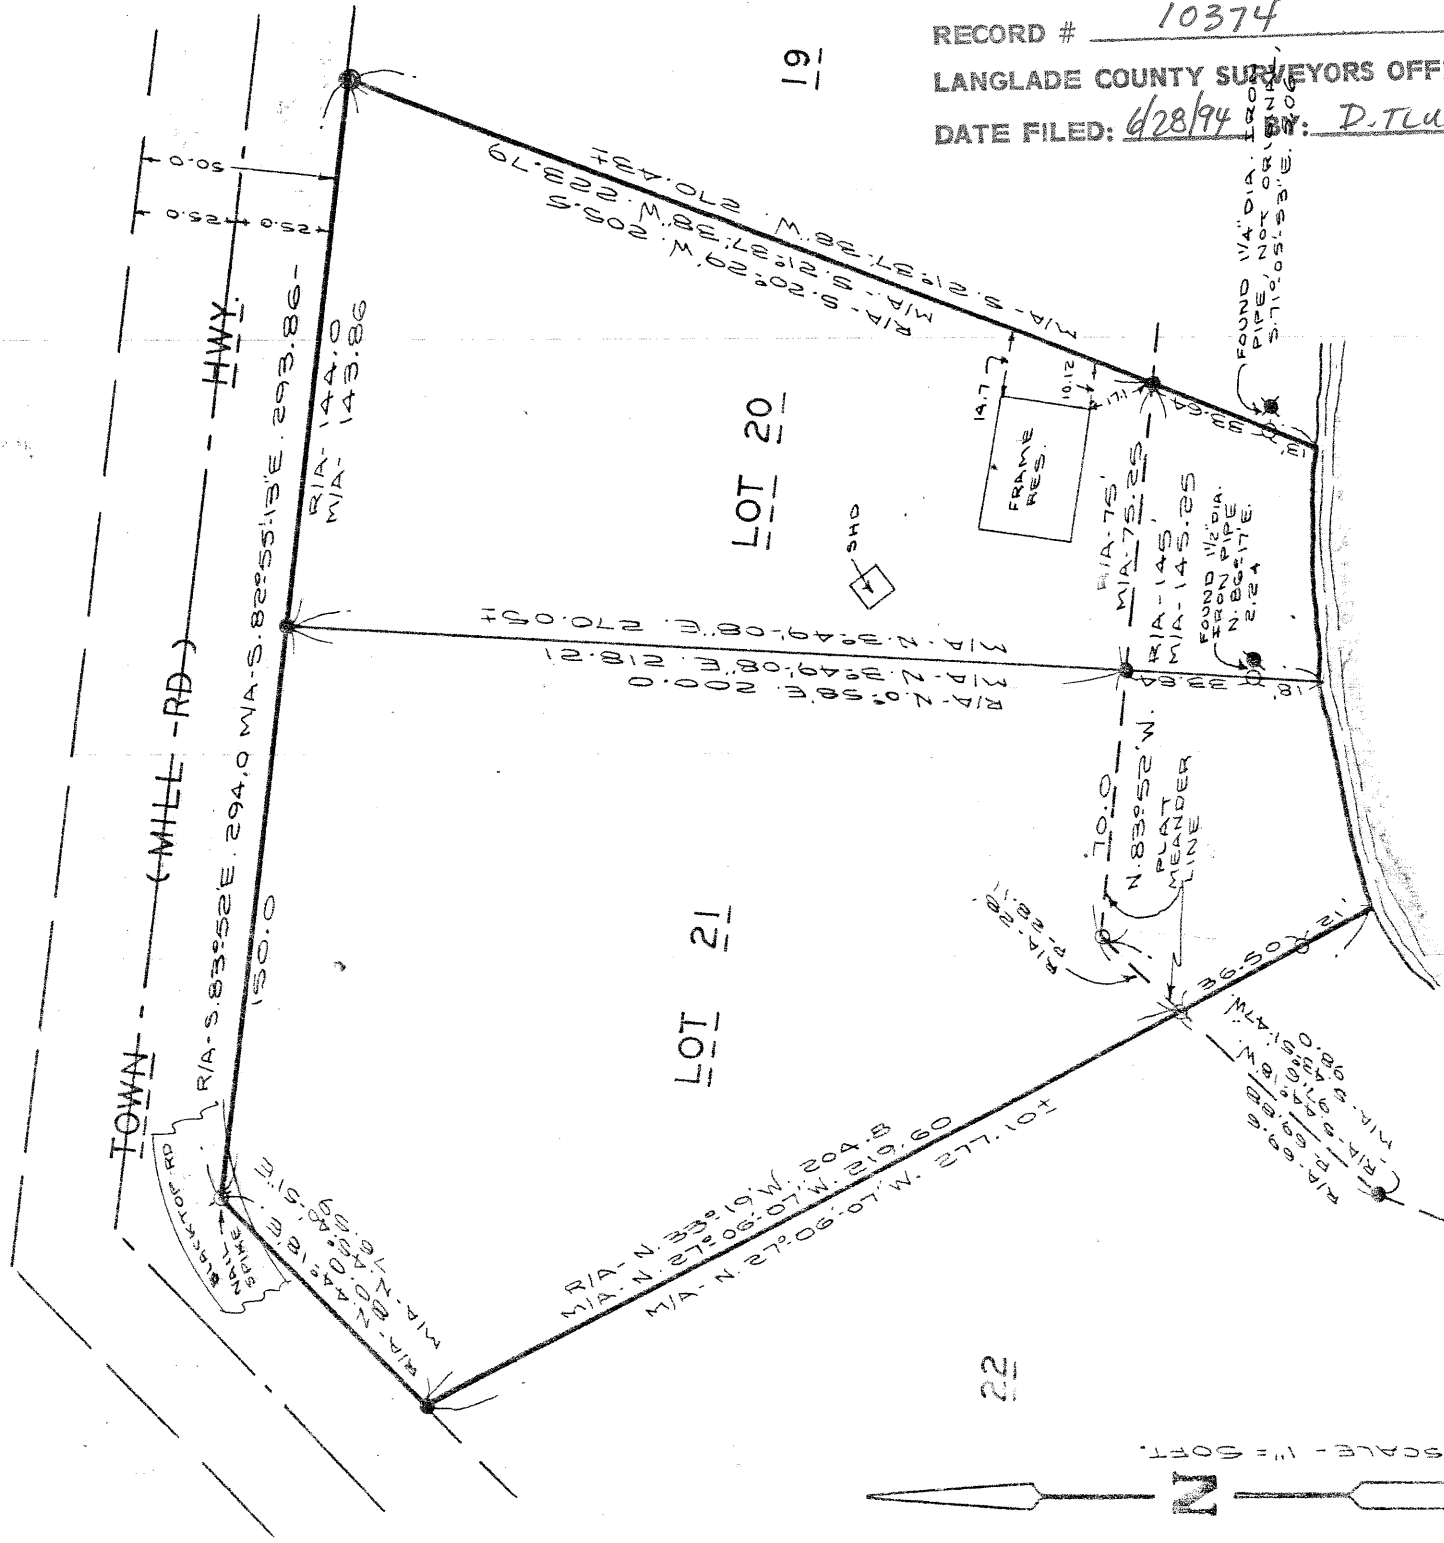

RECORD # 10374
LANGLADE COUNTY SURVEYORS OFFICE
DATE FILED: 6/28/94 BY: D. TLUSTY

19

22

GREATER BASS LAKE