
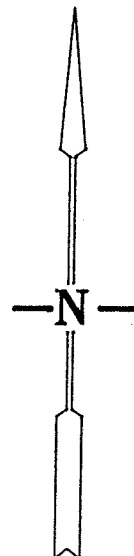


THOMAS R. ARNOTT, SURVEYOR, P.O. BOX 635, ANTIGO, WIS. 54409

RECORD # 10429
 LANGLADE COUNTY SURVEYORS OFFICE
 DATE FILED 11/16/94 BY: D.T.

MAP OF SURVEY FOR JOSEPH HOFF
PART OF LOT 5 OF FREIHUBES SUBDIVISION IN
GOVERNMENT LOT 6, SECTION 12, T. 33 N., R. 10 E.,
TOWN OF UPHAM, LANGLADE COUNTY, WISCONSIN.

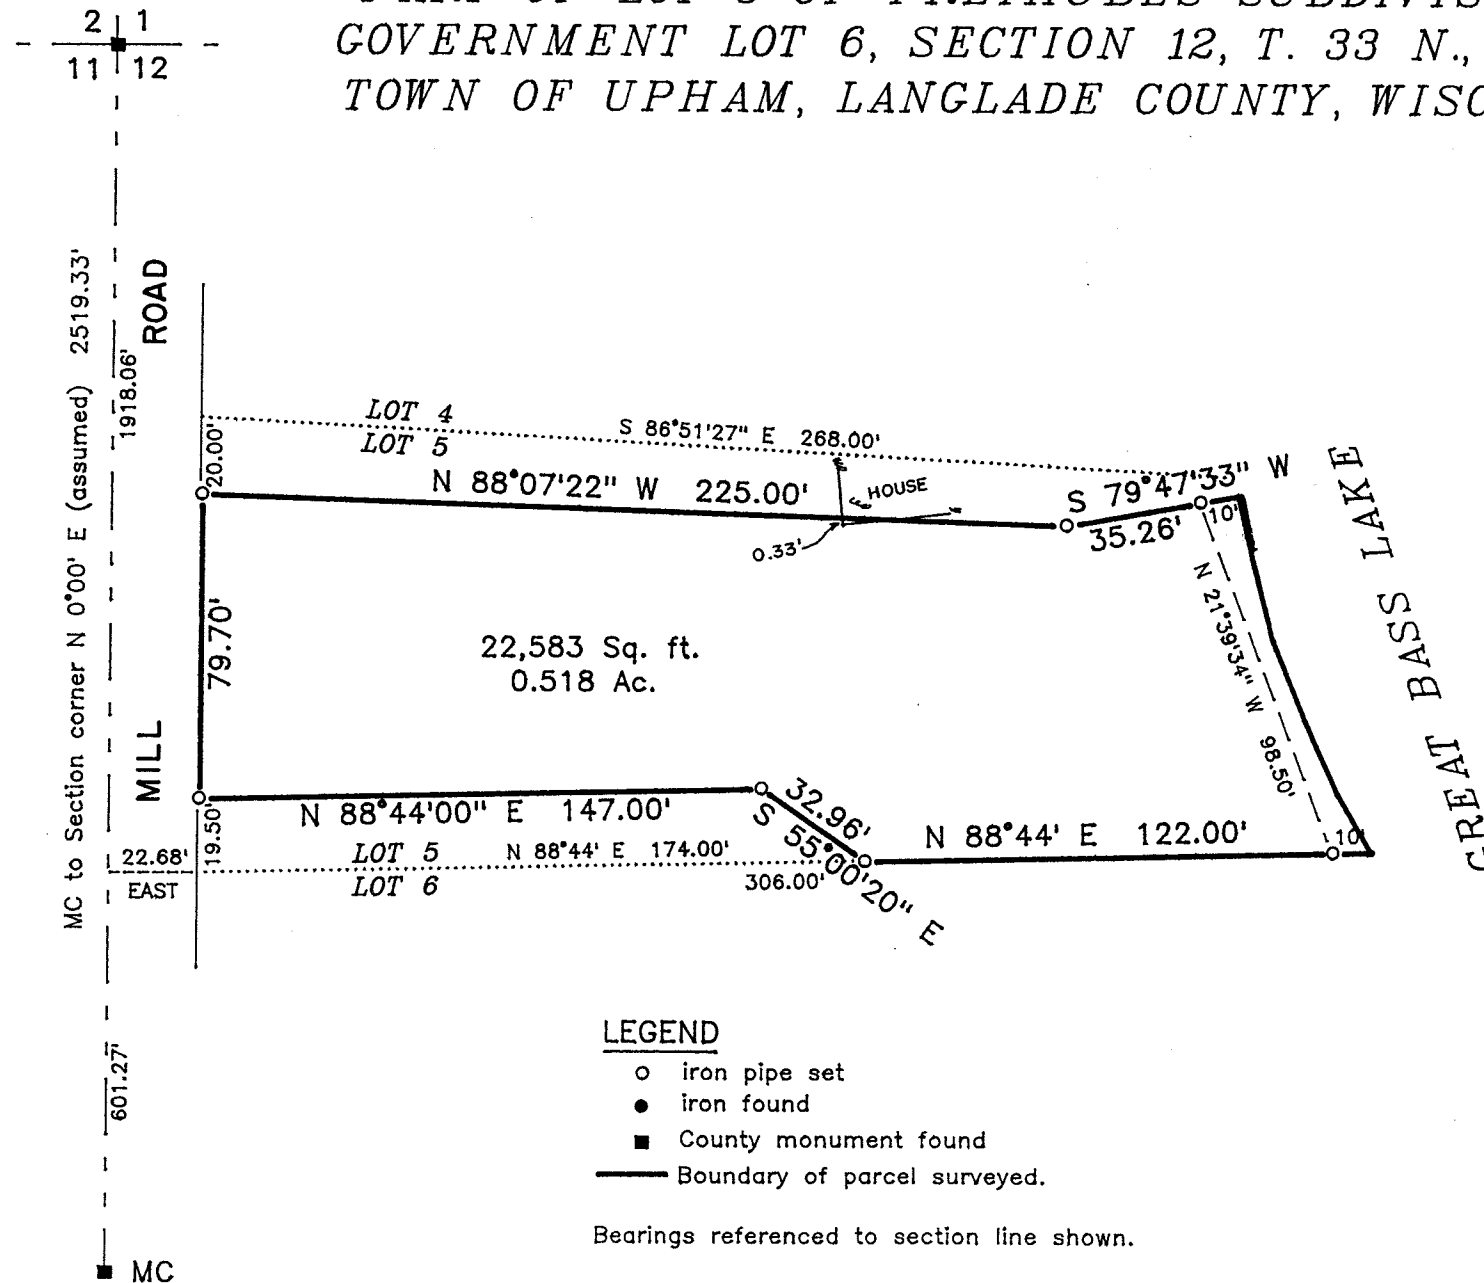

SCALE: 1" = 50'

0 25' 50' 100'

A horizontal graphic scale bar with tick marks at 0, 25, 50, and 100 feet. The bar is divided into four equal segments, each representing 25 feet.