

Client: Wisconsin Bureau of Aeronautics

EASEMENT SURVEY


LOCATED IN PART OF THE NORTHWEST
ONE-QUARTER OF THE SOUTHEAST
ONE-QUARTER OF SECTION 22,
TOWNSHIP 31 NORTH, RANGE 11 EAST
TOWN OF ANTIGO
LANGLADE COUNTY
WISCONSIN

Bearings are referenced to the centerline
of Runway 8/26 at Langlade County Airport,
Town of Antigo, Langlade County, Wisconsin,
assumed to bear N 81°-58'-00" E (True).




SCALE: 1"=200'

Parcel Number 27
Owner: Zalewski Farm

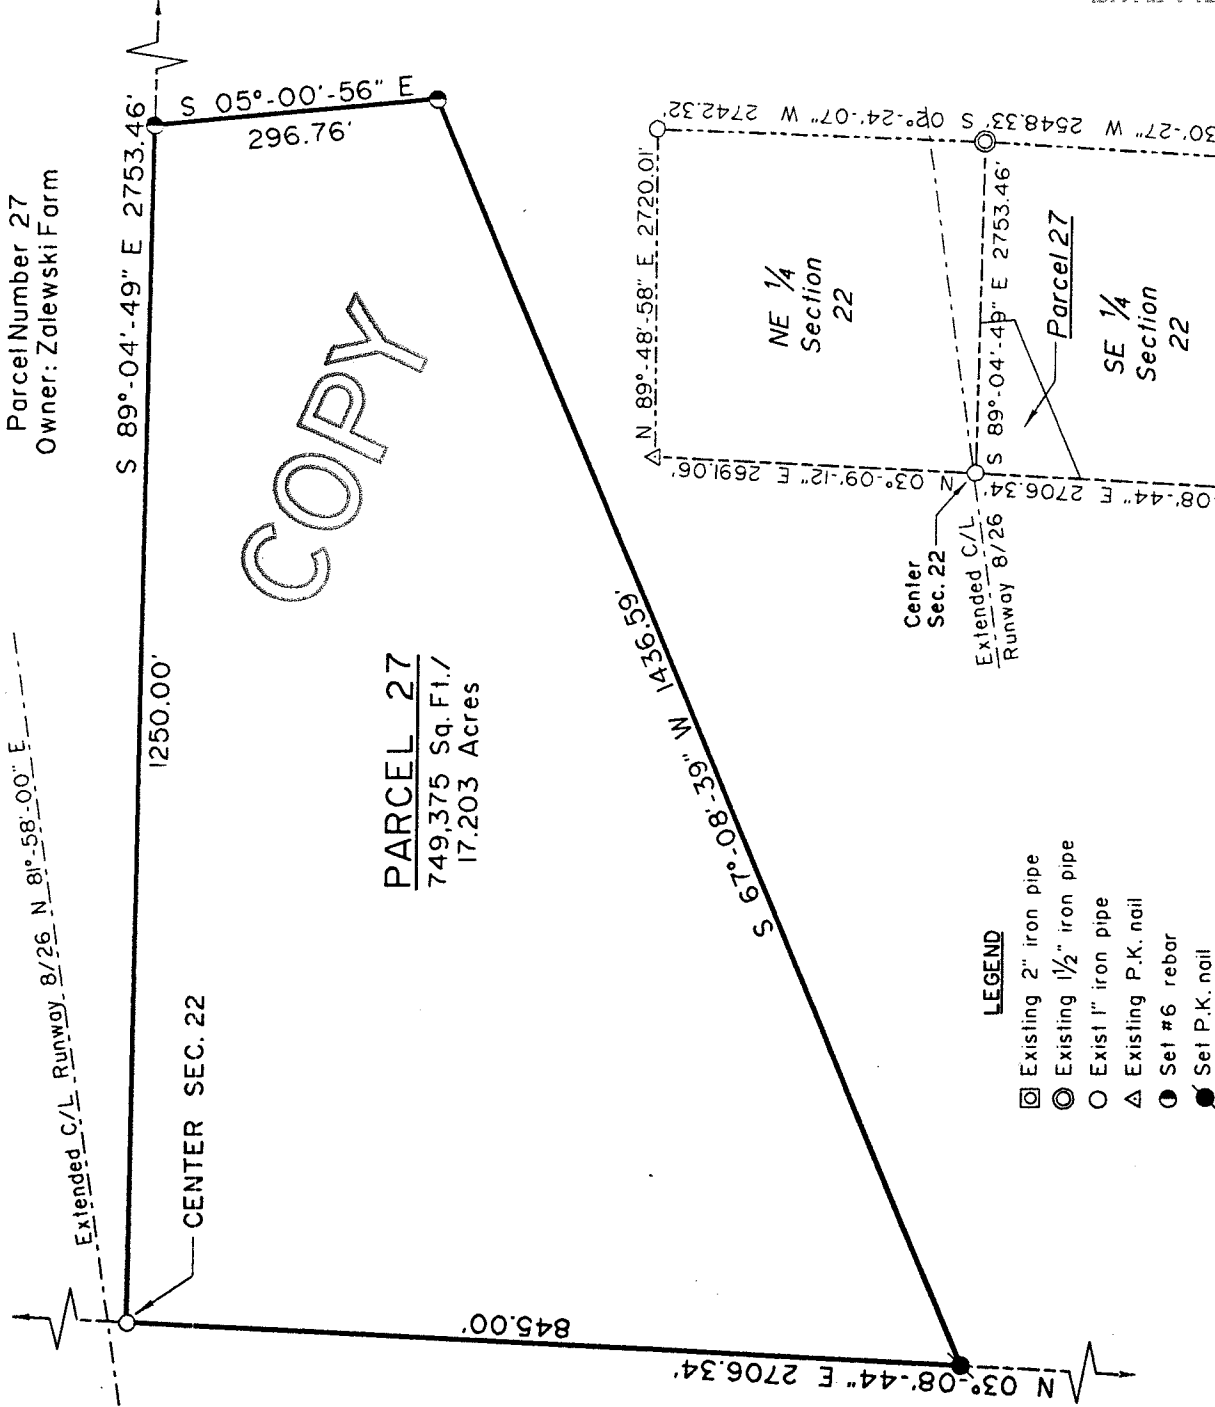

- LEGEND**
- Existing 2" iron pipe
 - Existing 1 1/2" iron pipe
 - Exist 1" iron pipe
 - Existing P.K. nail
 - Set #6 rebar
 - Set P.K. nail

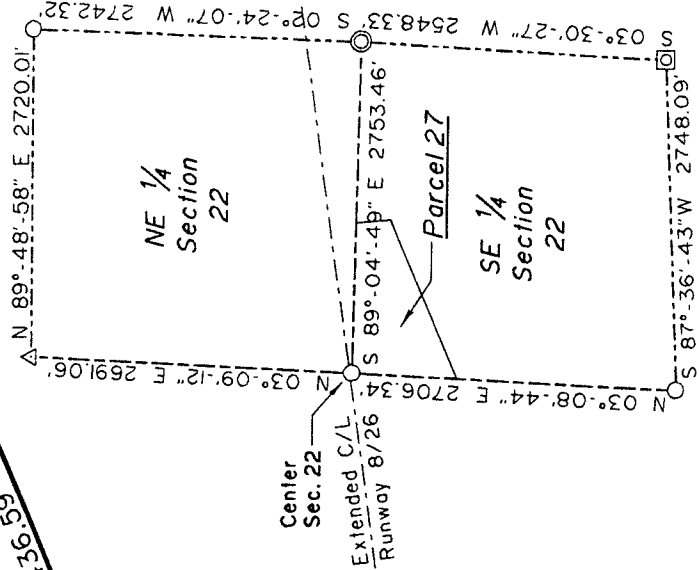


KEYMAP
N.T.S.

DESCRIPTION OF LAND - PARCEL 27

A parcel of land being part of the Northwest one-quarter of the Southeast one-quarter of Section 22, Township 31 North, Range 11 East, Town of Antigo, Langlade County, Wisconsin, more particularly described as follows:

Beginning at the center one-quarter corner of said Section 22; thence S 89°-04'-49" E, 1250.00 feet along the East one-quarter line of said Section 22; thence S 05°-00'-56" E, 296.76 feet; thence S 67°-08'-39" W, 1436.59 feet, thence N 03°-08'-44" E, 845.00 feet along the boundary line to the point of beginning. Said parcel being 749,375 square feet/ 17.203 acres, more or less.

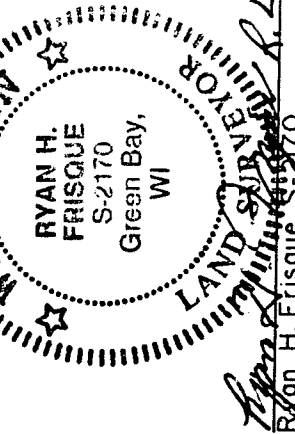


I, Ryan H. Frisque, Registered
Land Surveyor of the State
of Wisconsin, do hereby certify
that the above-described
property was surveyed under
my direct supervision and that
the accompanied map is a true
representation thereof.

MEAD & HUNT
Engineers - Surveyors
1345-B North Road, Suite 100
Green Bay, Wisconsin 54313-5723
Ph: (414) 496-0500 / Fax: (414) 496-0576
Date: 11/11/94
Dwg. No. A-A-12755A
Job No. W99-92V
Sheet 1 of 1

RECORD # 10432
LANGLADE COUNTY SURVEYORS OFFICE
DATE FILED: 11/29/94 BY: D.T.

N Bearings are referenced to the centerline of Runway 8/26 at Langlade County Airport, Town of Antigo, Langlade County, Wisconsin, assumed to bear N 81°-58'-00" E (True).

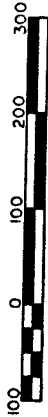


SCALE: 1"=200'

EASEMENT SURVEY

LOCATED IN PART OF THE NORTHWEST ONE-QUARTER OF THE SOUTHEAST ONE-QUARTER OF SECTION 22, TOWNSHIP 31 NORTH, RANGE 11 EAST, TOWN OF ANTIGO, LANGLADE COUNTY, WISCONSIN

Parcel Number 27
Owner: Zalewski Farm

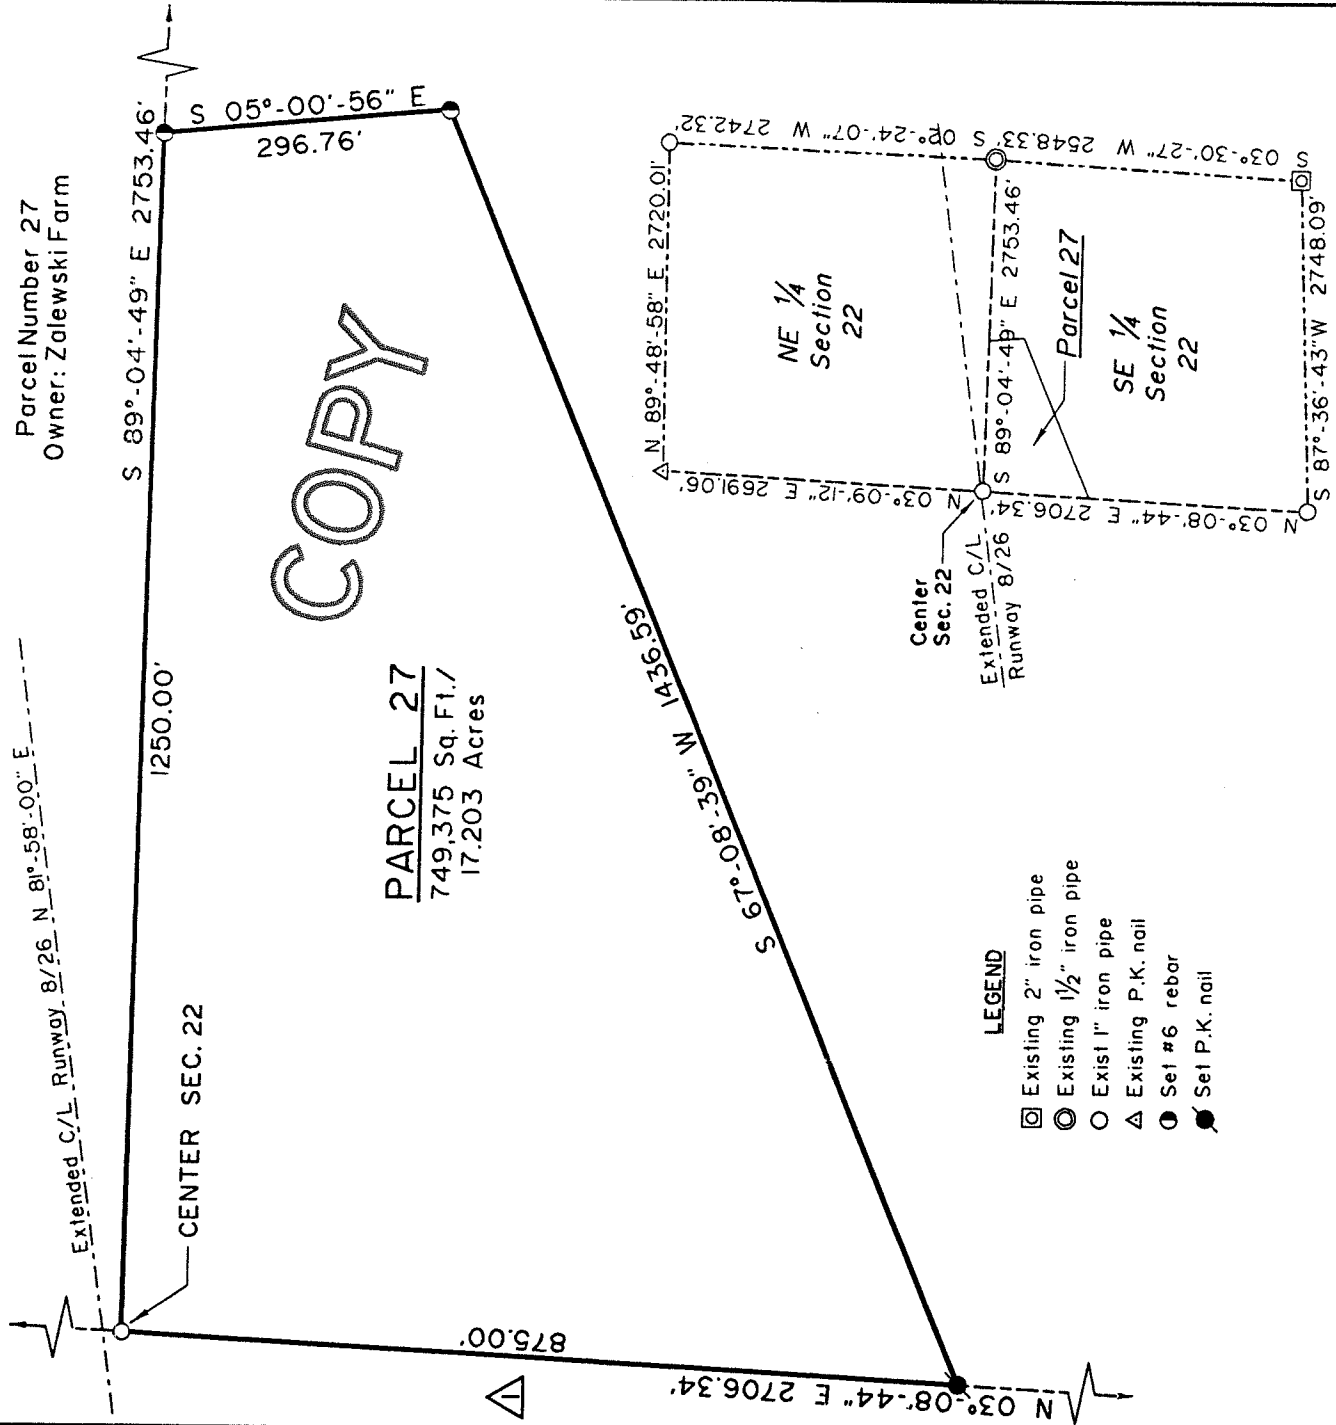


- LEGEND**
- Existing 2" iron pipe
 - Existing 1 1/2" iron pipe
 - Exist 1" iron pipe
 - Existing P.K. nail
 - Set #6 rebar
 - Set P.K. nail

KEYMAP
N.T.S.

DESCRIPTION OF LAND - PARCEL 27

A parcel of land being part of the Northwest one-quarter of the Southeast one-quarter of Section 22, Township 31 North, Range 11 East, Town of Antigo, Langlade County, Wisconsin, more particularly described as follows:

Beginning at the center one-quarter corner of said Section 22; thence S 89°-04'-49" E, 1250.00 feet along the East one-quarter line of said Section 22; thence S 05°-00'-56" E, 296.76 feet; thence S 67°-08'-39" W, 1436.59 feet; thence N 03°-08'-44" E, 875.00 feet along the Southeast one-quarter line to the point of beginning. Said parcel being 749,375 square feet/ 17.203 Acres, more or less.

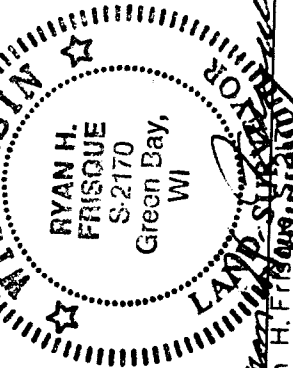

I, Ryan H. Frisque, Registered Land Surveyor of the State of Wisconsin, do hereby certify that the above-described property was surveyed under my direct supervision and that the accompanied map is a true representation thereof.

REVISD: 12/7/94

MEAD & HUNT

Engineers - Surveyors
1345-B North Road, Suite 100
Green Bay, Wisconsin 54313-5723
Ph: (414) 496-0500 / Fax: (414) 496-0576

Date: 11/11/94
Dwg. No. A-A-12755A
Job No. W99-92V
Sheet 1 of 1

Date: 7 DEC 1994

Rec'd 12/7/94
D.T.

Client: Wisconsin Bureau of Aeronautics

EASEMENT SURVEY

LOCATED IN PART OF THE SOUTHWEST
ONE-QUARTER OF THE NORTHEAST
ONE-QUARTER OF SECTION 22,
TOWNSHIP 31 NORTH, RANGE 11 EAST
TOWN OF ANTIGO
LANGLADE COUNTY
WISCONSIN

Parcel Number 28
Owner: Paul A. Marmes

Bearings are referenced to the centerline
of Runway 8/26 at Langlade County Airport,
Town of Antigo, Langlade County, Wisconsin,
assumed to bear N 81°-58'-00" E (True).




SCALE: 1"=200'

- LEGEND**
- Existing 2" iron pipe
 - Existing 1 1/2" iron pipe
 - Exist 1" iron pipe
 - Existing P.K. nail
 - Set #6 rebar
 - Set P.K. nail

STATE PLANE COORDINATES		
NAD 1983, WISCONSIN, CENTRAL ZONE		
POINT	NORTHING	EASTING
①	483,053.733	2,199,545.918
②	483,227.346	2,200,776.030


KEYMAP
N.T.S.

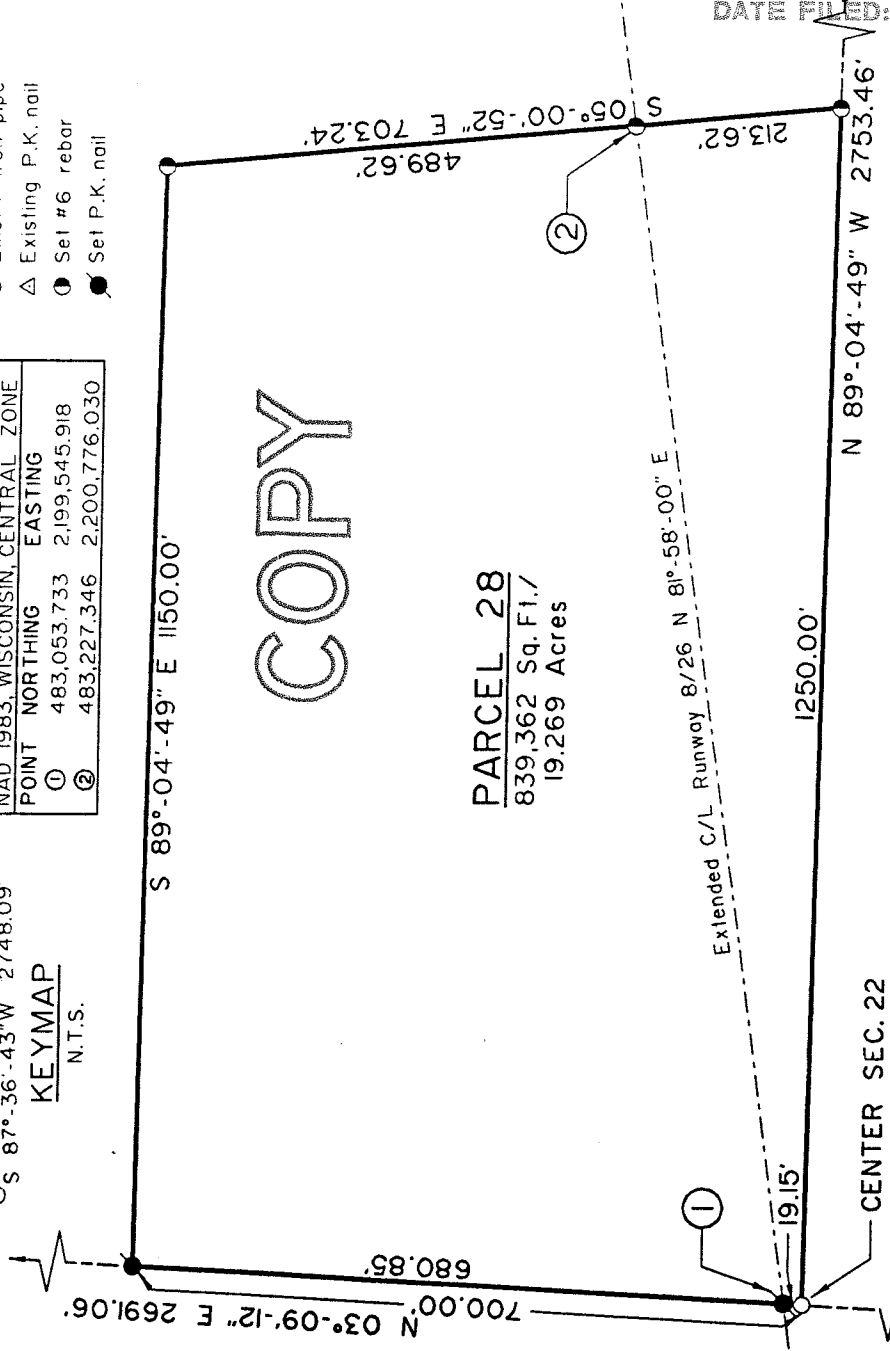

DESCRIPTION OF LAND - PARCEL 28

A parcel of land being part of the Southwest one-quarter of the Northeast one-quarter of Section 22, Township 31 North, Range 11 East, Town of Antigo, Langlade County, Wisconsin, more particularly described as follows:

Beginning at the center one-quarter corner of said Section 22; thence N 03°-09'-12" E, 700.00 feet along the North one-quarter line of said Section 22; thence S 89°-04'-49" E, 1150.00 feet; thence S 05°-00'-52" E, 703.24 feet; thence N 89°-04'-49" W 1250.00 feet along the East one-quarter line to the point of beginning, said parcel being 839,362 square feet/ 19.269 acres, more or less.

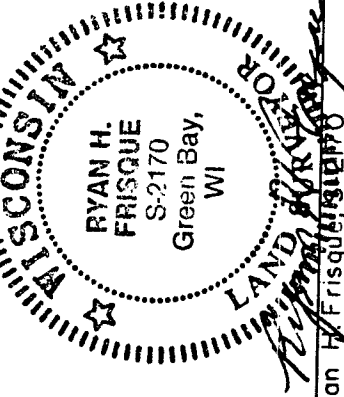

I, Ryan H. Frisque, Registered
Land Surveyor of the State
of Wisconsin, do hereby certify
that the above-described
property was surveyed under
my direct supervision and that
the accompanied map is a true
representation thereof.

MEAD & HUNT
Engineers - Surveyors
1345-B North Road, Suite 100
Green Bay, Wisconsin 54311-5723
Ph: (414) 496-0500 / Fax: (414) 496-0576

Date: 11/11/94
Dwg. No. A-A-12755A
Job No. W99-92V
Sheet 1 of 1

RECORD # 10432
LANGLADE COUNTY SURVEYORS OFFICE
DATE FILED: 11/29/94 BY: D.T.

Ryan H. Frisque Date: 22 Nov. 1994