


RECORD # 10435
 LANGLADE COUNTY SURVEYORS OFFICE
 DATE FILED: 4/19/95 BY: D.T.

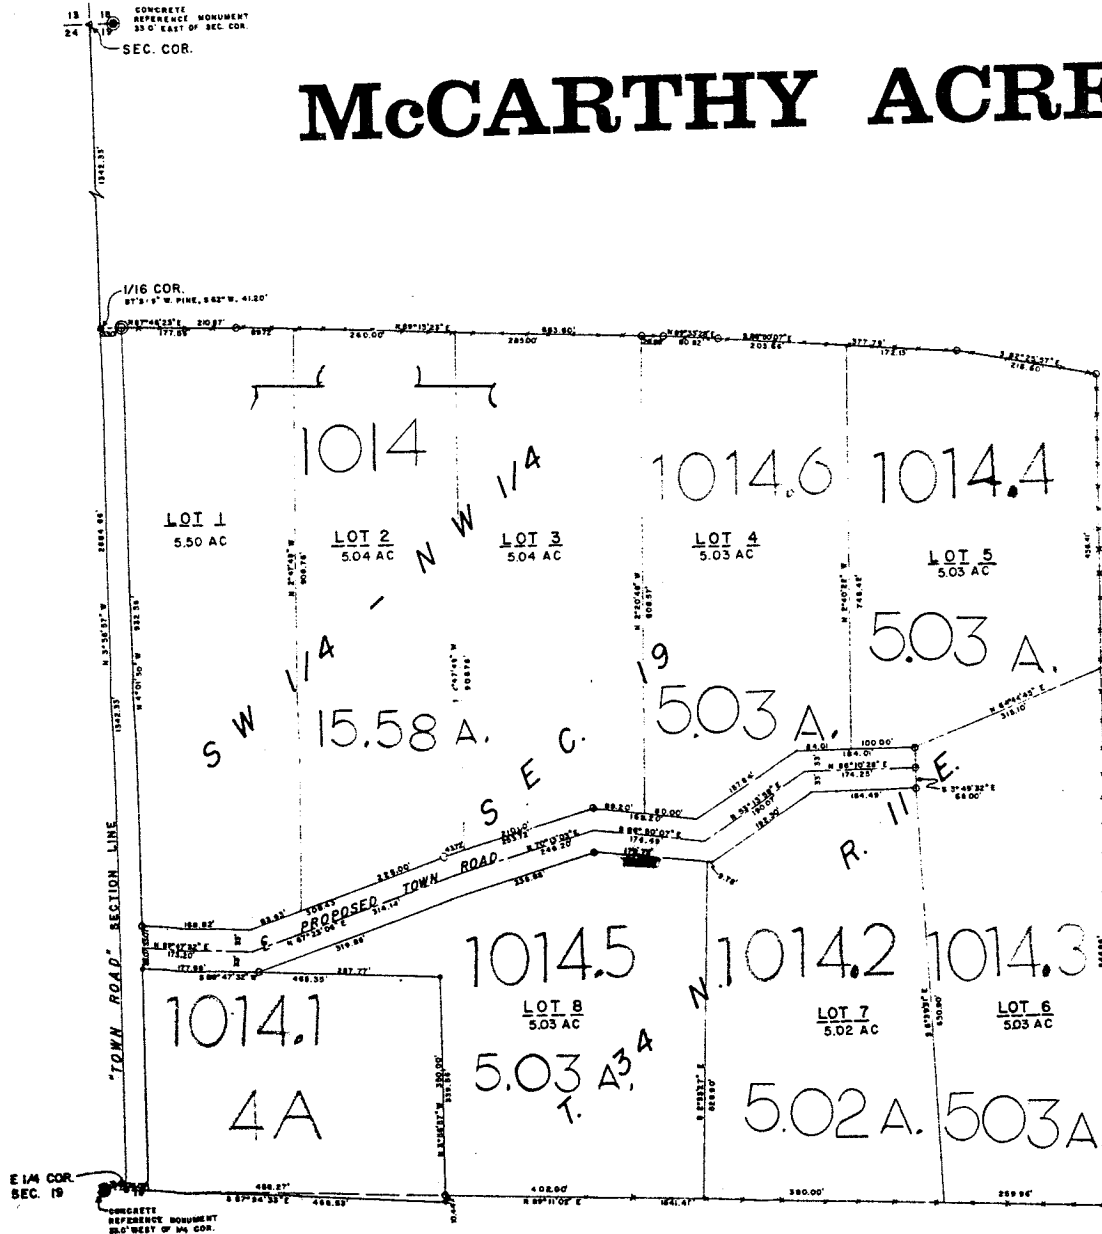

RECORD # _____
 LANGLADE COUNTY SURVEYORS OFFICE
 DATE FILED: _____ BY: _____

- IRON PIPE THIS SURVEY
- IRON PIPE FOUND IN PLACE
- ✱ RAILROAD SPIKE FOUND IN PLACE
- ⊙ CAPPED IRON PIPE FOUND IN PLACE
- OLD FENCE LINE

LOCATED IN THE SW¼-NW¼ OF SECTION 19
 TOWNSHIP 34 NORTH, RANGE 11 EAST, IN THE
 TOWN OF ELCHO, LANGLADE COUNTY.
 EDWARD A. & MARY ANN MCCARTHY
 REVISED 27 DAY OF MARI 1976

	ED MCCARTHY	
	PELICAN LAKE, WIS	
	64481	
DWG. NO. 6210 1" = 100'	DATE 11 FEB 79 BY J. L. LEE	CHECKED AND APPROVED, SEC. JAMES L. LEE, JR.