


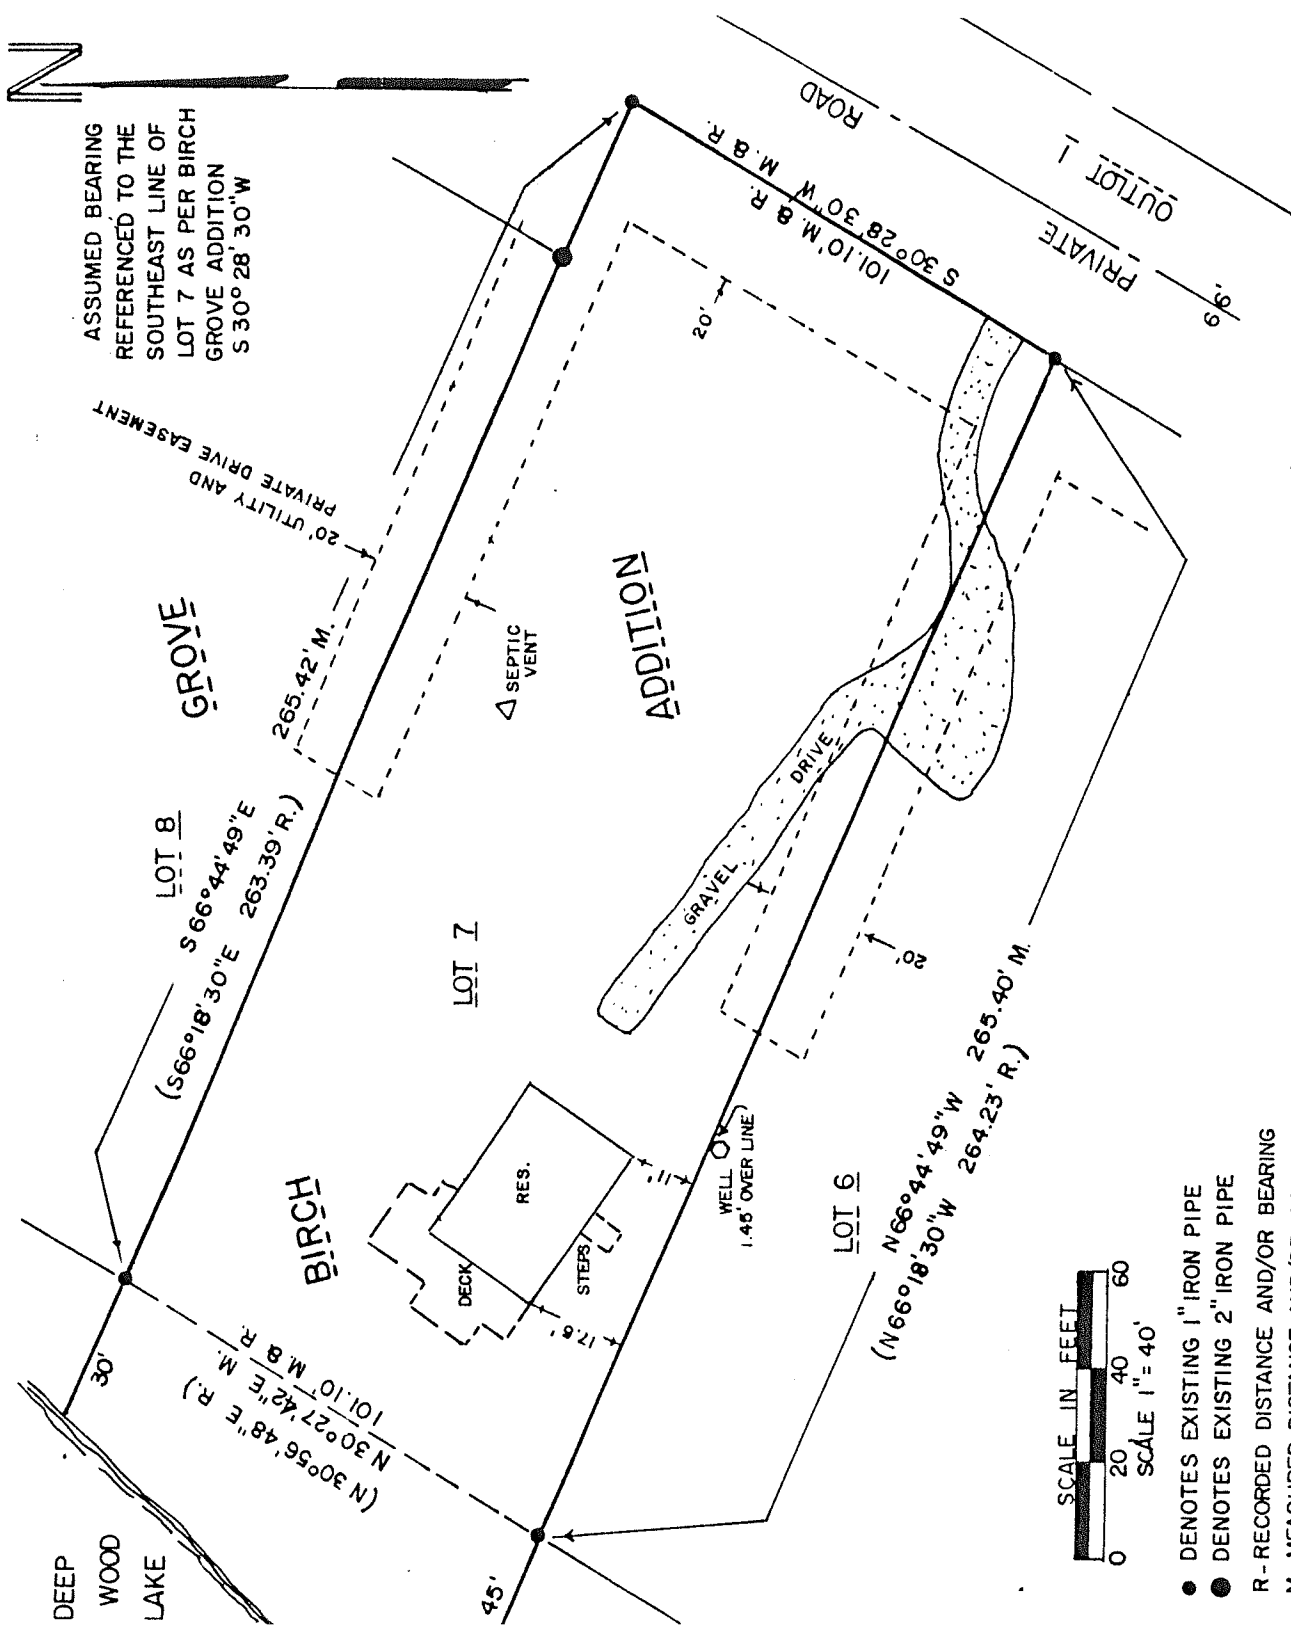

RECORD # 10474
 LANGLADE COUNTY SURVEYORS OFFICE
 DATE FILED: 10/08/97 BY: B. M.

PLAT OF SURVEY MAP FOR JAMES CURRAN


I, Gary R. Krueger, registered land surveyor, hereby certify: That I have surveyed and mapped by the order of James Curran, a parcel of land described as follows:

Lot 7 of Birch Grove, being a part of Government Lots 4 and 5 in Section 14, Township 33 North, Range 10 East, Town of Upham, Langlade County, Wisconsin; ALSO, an undivided one-tenth interest in Outlot 1 of Birch Grove. Subject to all roadways and easements of record.

That such plat is a correct representation of all exterior boundaries of the land surveyed.

That I have fully complied with the provisions of Section 236.34 of the Wisconsin Statutes.

Prepared by:
 SURVEYING SPECIALISTS
 9001 Lorraine Drive
 Wausau, WI 54401

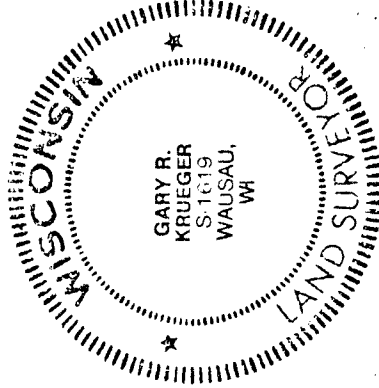

Gary R. Krueger
 Gary R. Krueger RLS NO. 1619
 March 31, 1986