



ASSUMED BEARING REFERENCED TO THE
NORTH LINE GOV'T LOT 2, SEC. 13-34-12
N 72° 18' 44" W

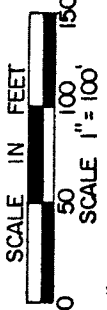

- DENOTES 1" X 24" IRON PIPE WEIGHING 1.68 LBS/LIN. FT. SET
- DENOTES 2" X 30" IRON PIPE WEIGHING 2.65 LBS/LIN. FT. SET
- DENOTES EXISTING 3/4" IRON PIPE
- DENOTES EXISTING 1/4" IRON PIPE

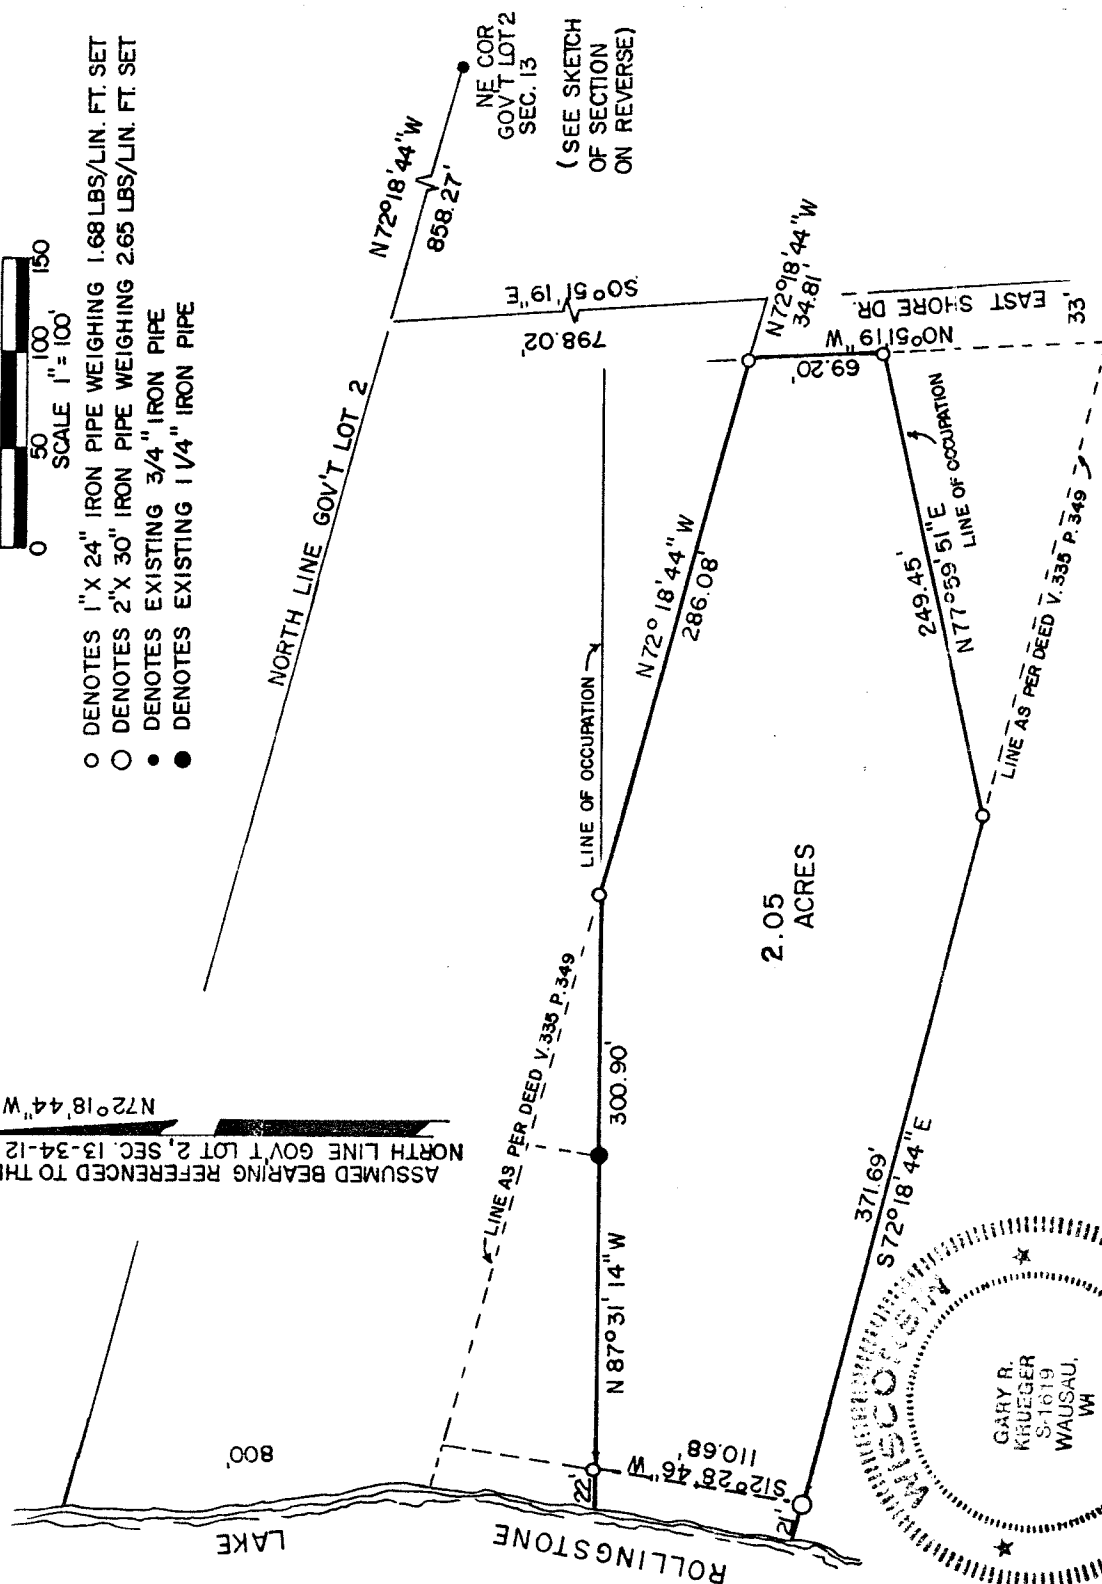

CERTIFIED SURVEY MAP FOR WILLIAM O'BRIEN

RECORD # 10476
LANGLADE COUNTY SURVEYORS OFFICE
DATE FILED: 10/08/97 BY: B.M.

I, Gary R. Krueger, registered land surveyor, do hereby certify: That I have surveyed and mapped by the order of William O'Brien, a parcel of land located in Government Lot 2 of Section 13, Township 34 North, Range 12 East, Town of Ainsworth, Langlade County, Wisconsin and being part of that land as recorded in Volume 335 on Page 349 of the Office of the Register of Deeds for Langlade County and more particularly described as follows:

Commencing at the Northeast corner of Government Lot 2 of said Section 13; thence N72°18'44"W, along the North line of Government Lot 2, 858.27 feet; thence S0°51'19"E, 798.02 feet; thence N72°18'44"W, parallel to the North Line of Gov't Lot 2, 34.81 feet to the West right-of-way line of East Shore Drive and the point of beginning; thence continuing N72°18'44"W, 286.08 feet; thence N87°31'14"W, 300.90 feet to an iron pipe which is 22 feet from the waters edge of Rollingstone Lake; thence along a Meander Line of the shoreline of Rollingstone Lake, S12°28'46"W, 110.68 feet to an iron pipe which is 21 feet from the waters edge; thence S72°18'44"E, parallel to the North Line of Gov't Lot 2, 371.69 feet; thence N77°59'51"E, 249.45 feet to the West right-of-way line of East Shore Drive; thence N0°51'19"W, along the West right-of-way line of East Shore Drive, 69.20 feet to the point of beginning. Together with all that land lying between said Meander Line and the shoreline of Rollingstone Lake.

Parcel contains 2.05 acres. Subject to all roadways and easements of record. That such plat is a correct representation of all exterior boundaries of the land surveyed.

That I have fully complied with the provisions of Section 236.34 of the Wisconsin Statutes.

Prepared by: SURVEYING SPECIALISTS
9001 Lorraine Drive
Wausau, WI 54401

Gary R. Krueger
Gary R. Krueger RLS NO. 1619
June 24, 1986

