


SURVEY OF LOT 7 & 8 OF NORTHWOODS MUELLER
LAKE PLAT, SECTION 15, TOWNSHIP 31 NORTH,
RANGE 12 EAST, TOWN OF POLAR, LANGLADE
COUNTY, WISCONSIN.

- EXISTING 1" IRON PIPE
- EXISTING 2" IRON PIPE

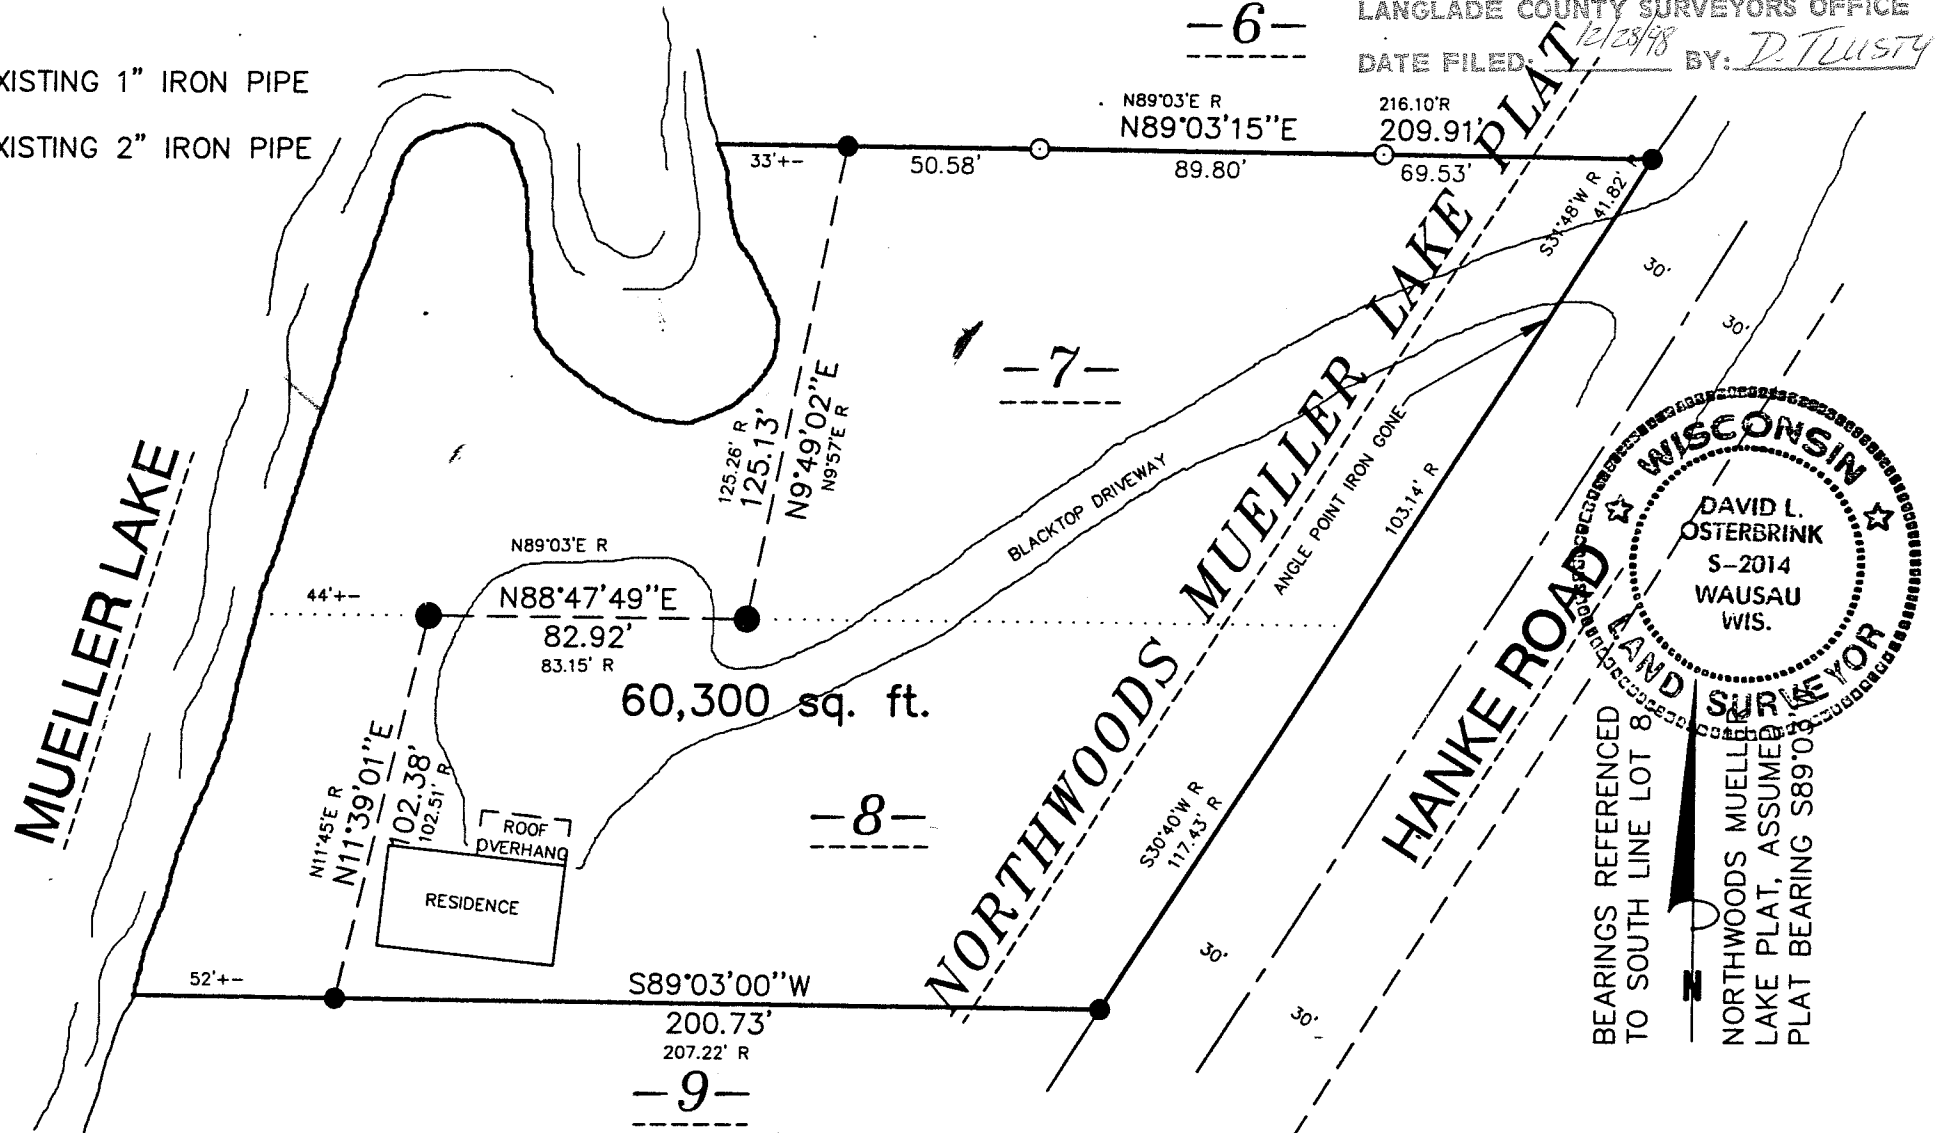

I, DAVID L. OSTERBRINK, CERTIFY THAT I LOCATED IRONS
AS SHOWN. THAT THIS SURVEY IS CORRECT TO THE BEST OF
MY KNOWLEDGE AND BELIEF.

DAVID L. OSTERBRINK RLS NO. S-2014 9-23-98
NORTHWOODS SURVEYING
623 JEFFERSON ST.
WAUSAU, WI. 54403
715-845-1249

RECORD # 10492
LANGLADE COUNTY SURVEYORS OFFICE
DATE FILED: 12/28/98 BY: D. Tlusty

DAVID L. OSTERBRINK
S-2014
WAUSAU WIS.
BEARINGS REFERENCED
TO SOUTH LINE LOT 8
NORTHWOODS MUELLER
LAKE PLAT, ASSUMED
PLAT BEARING S89°00'