


THOMAS R. ARNOTT, SURVEYOR
W2983 South Lake Lane, White Lake, WI 54491

MAP OF SURVEY FOR THE TOWN OF ELCHO


Part of the SE-NE of Section 13, T. 34 N., R. 10 E.,
Town of Elcho, Langlade County, WI.

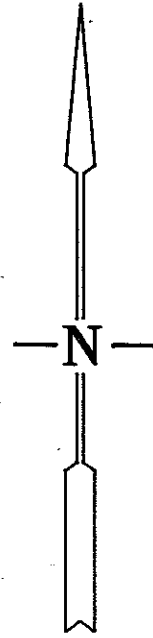


SCALE:
1" = 100'

LEGEND

- iron pipe set
- ▲ RR spike found
- △ RR spike set
- aluminum monument found
- iron pin found
- stone monument found
- Boundary of parcel surveyed.

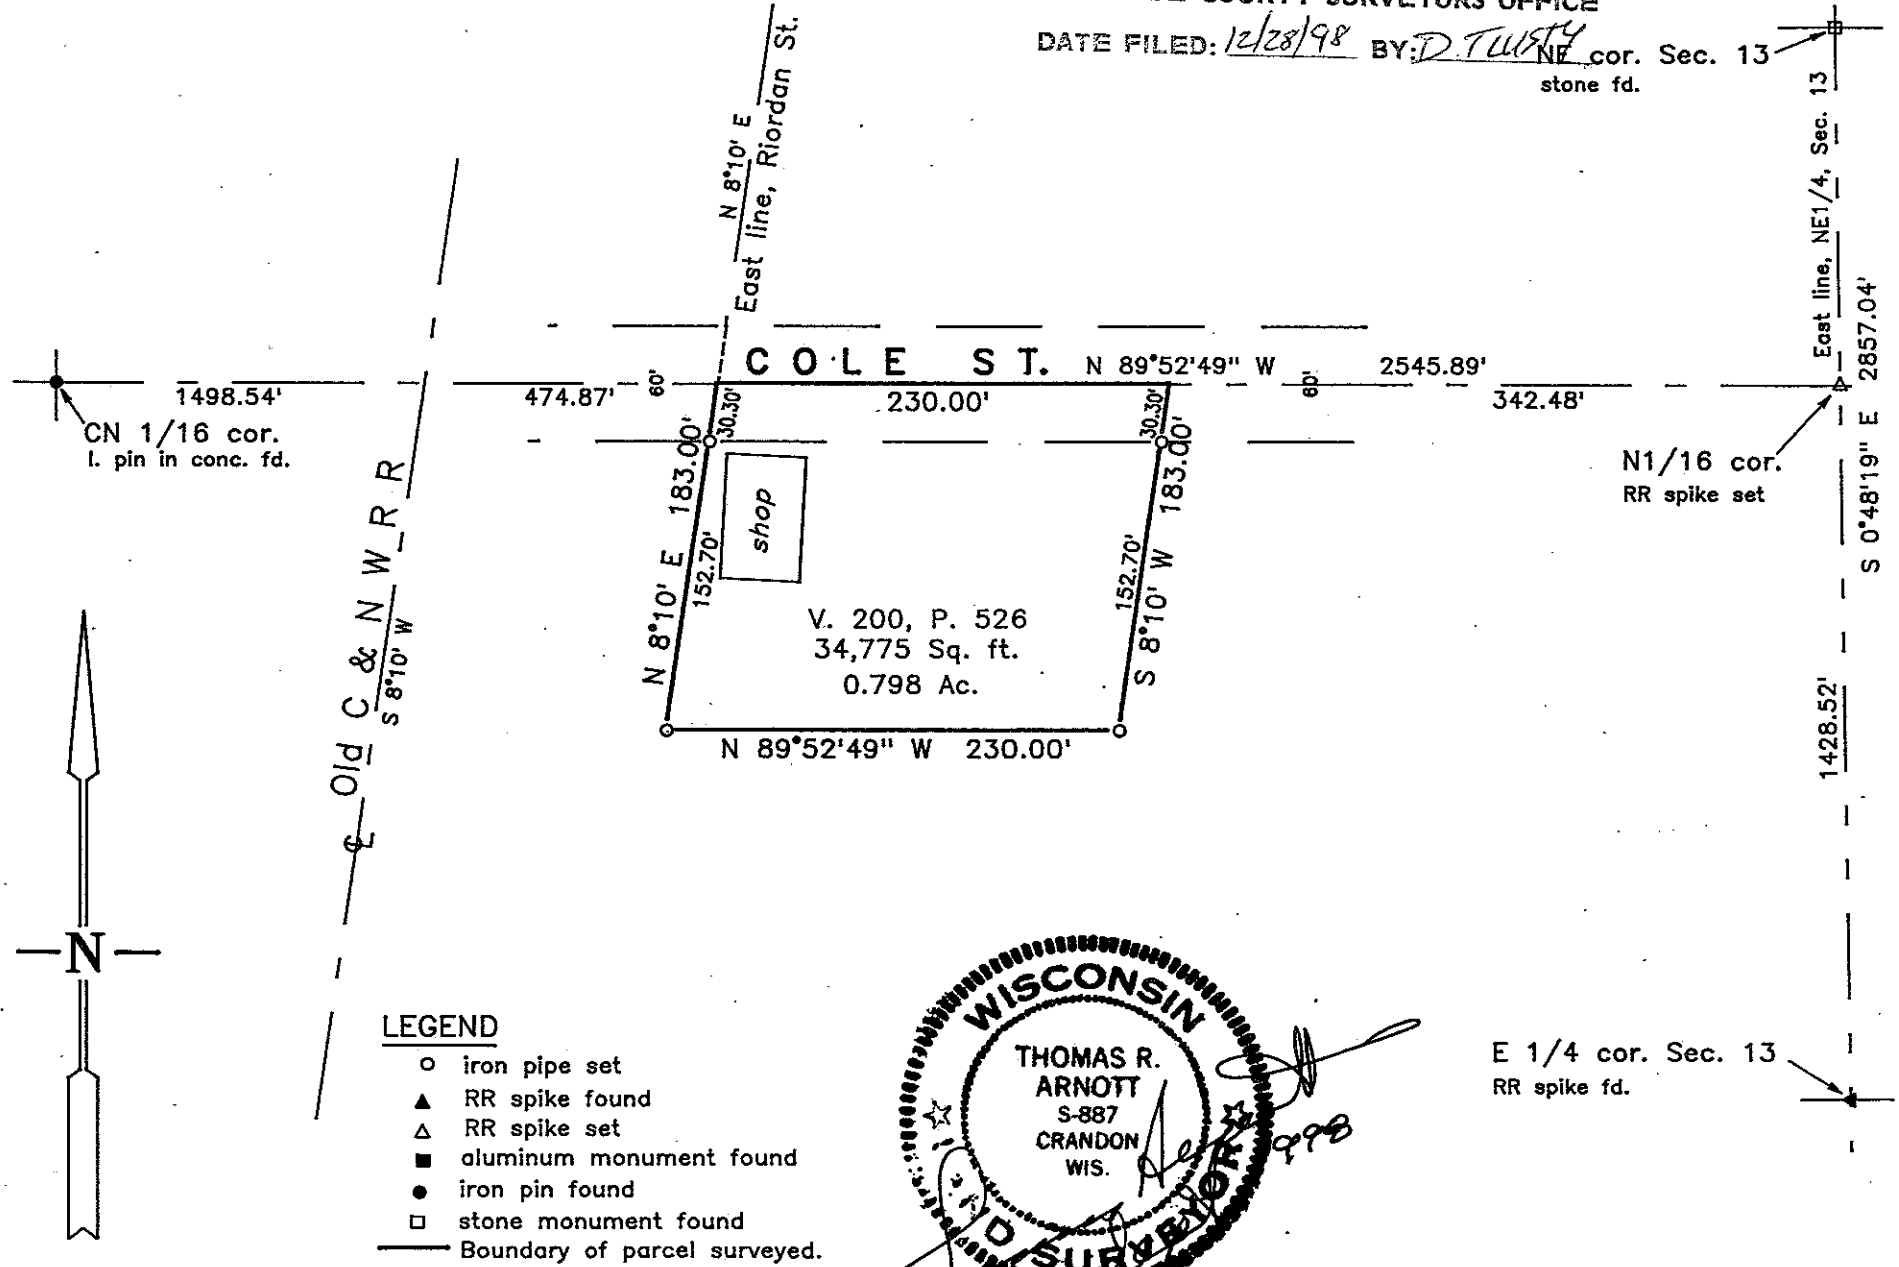

RECORD # 10497
LANGLADE COUNTY SURVEYORS OFFICE
DATE FILED: 12/28/98 BY: D. TWISTY
NE cor. Sec. 13
stone fd.

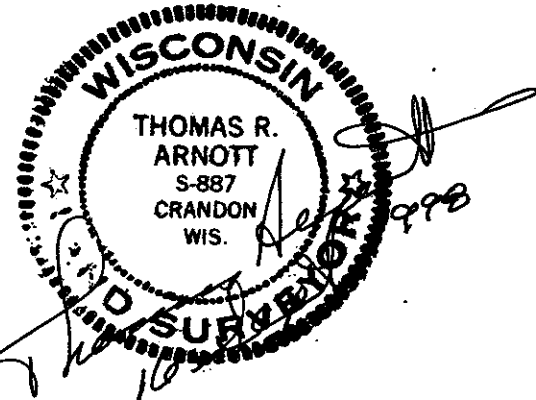

E 1/4 cor. Sec. 13
RR spike fd.