


PLAT OF SURVEY


PARCEL LOCATED IN SW 1/4 SE 1/4 SECTION 32
T33N-R13E, TOWN OF LANGLADE (NORTH)
AND NW 1/4 NE 1/4 SECTION 5 T32N-R13E,
TOWN OF LANGLADE (SOUTH)
LANGLADE COUNTY, WISCONSIN

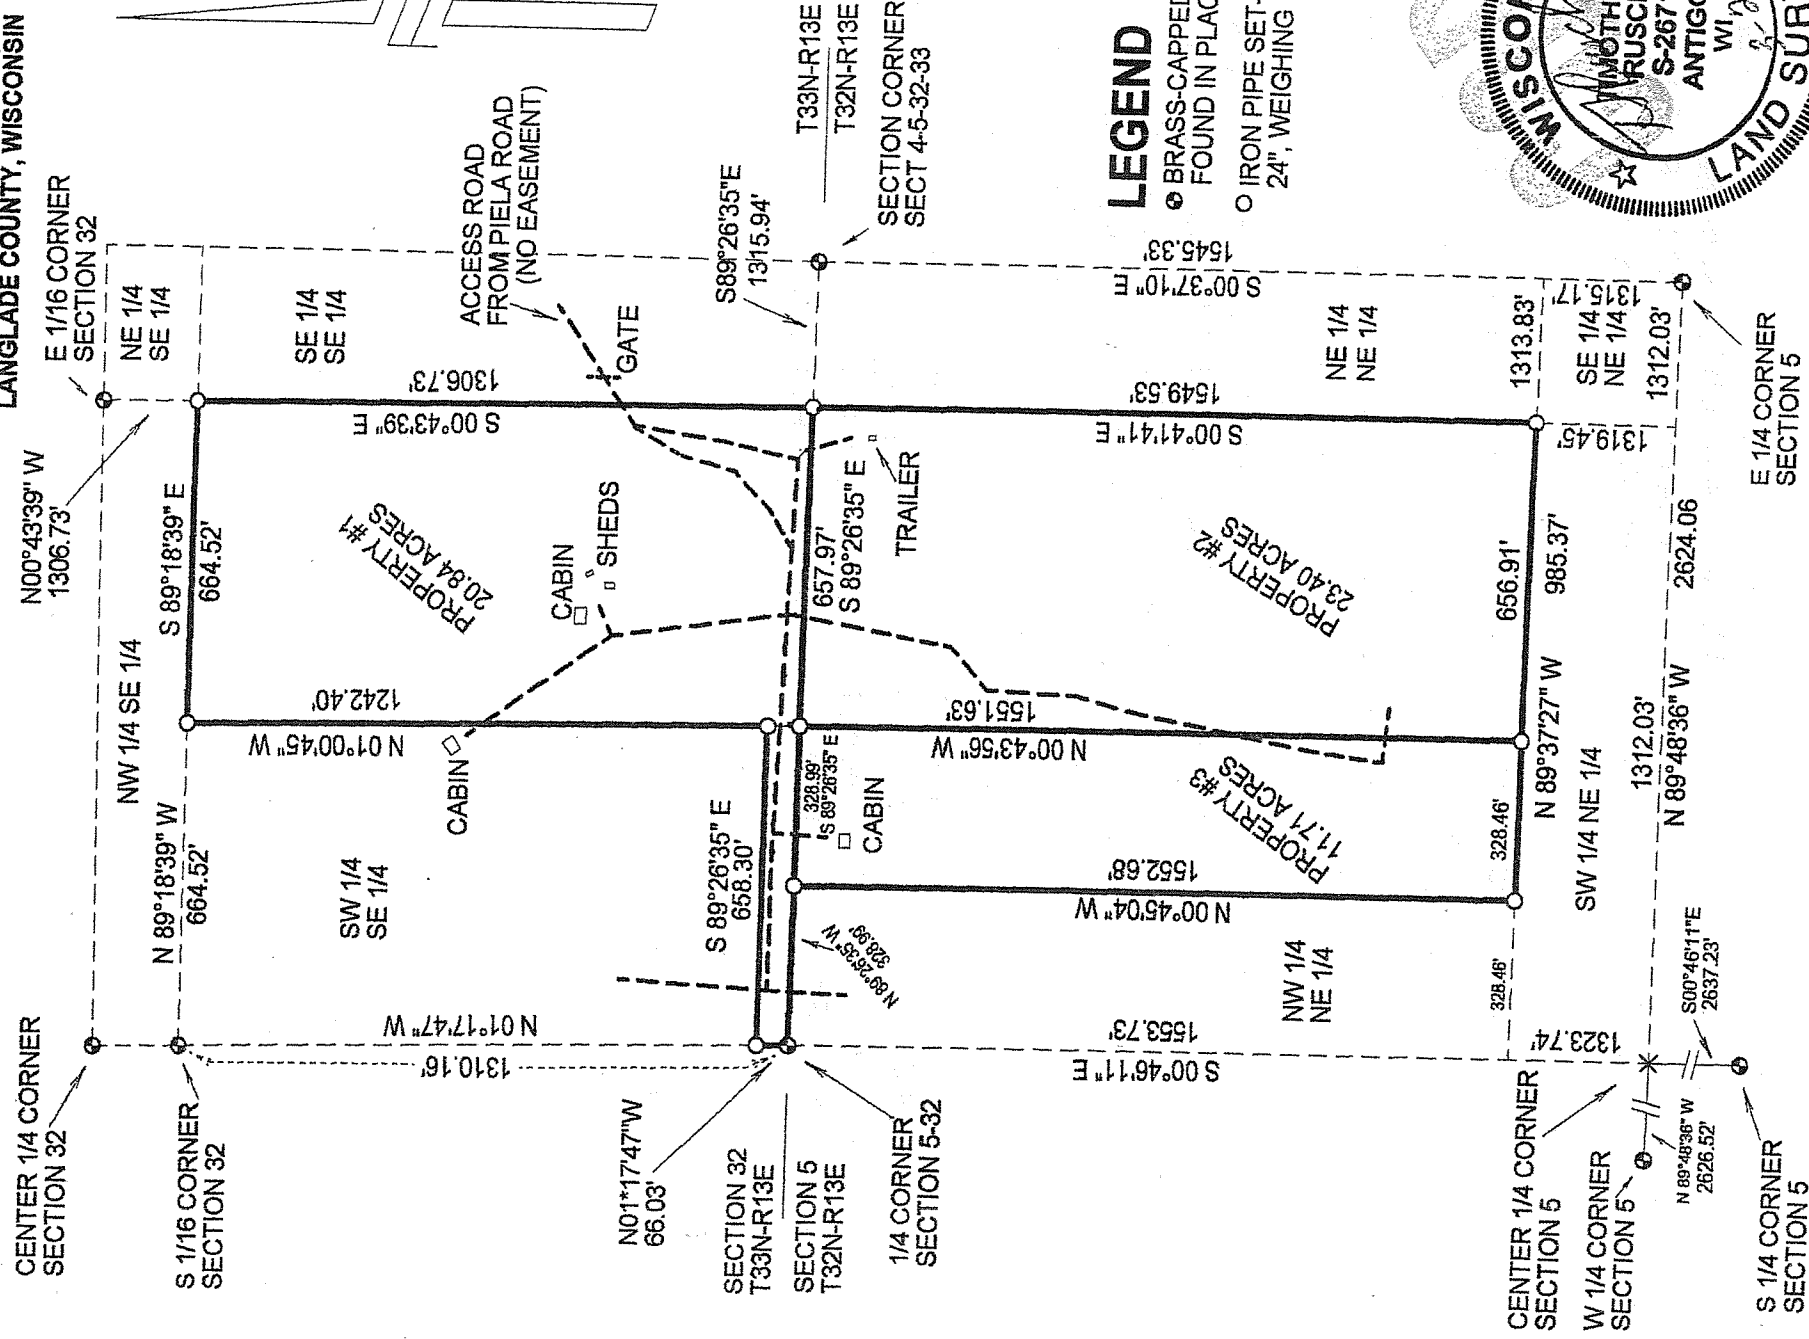


BEARING IS REFERENCED TO LANGLADE COUNTY
COORDINATE SYSTEM-- EAST LINE OF SECTION 5
BEARS S00°37'10"E PER RECORD #30543 ON FILE

LEGEND

- BRASS-CAPPED MONUMENT
FOUND IN PLACE
- IRON PIPE SET-- 1.05" DIA X
24", WEIGHING 1.13 #/FT

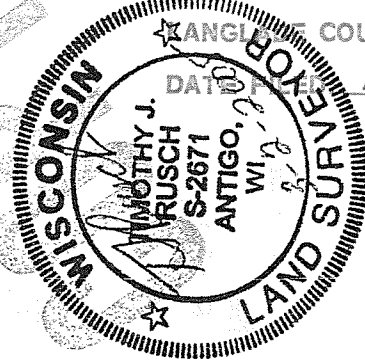

SCALE: 1" = 400'

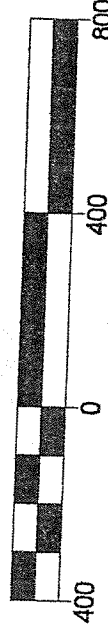

SURVEY PERFORMED BY:

RUSCH ENGINEERING & SURVEYING LLC
400 RUSCH ROAD
ANTIGO, WI 54409
715-623-5044

RECORD # 10504
LANGLAD COUNTY SURVEYORS OFFICE
DATE FILED 10/6/05 BY: D. J. LUSKY

PLAT OF SURVEY - Sheet 2 of 2

Parcel located in the Southwest $\frac{1}{4}$ of the Southeast $\frac{1}{4}$ of Section 32, T 33 N - R 13 E, Town of Langlade (North), and in the Northwest $\frac{1}{4}$ of the Northeast $\frac{1}{4}$ of Section 5, T 32 N - R 13 E, Town of Langlade (South), Langlade County, Wisconsin

I, Timothy J. Rusch, Registered Land Surveyor, hereby certify:
That I have surveyed and mapped by the order of Larry Wickersheim, a parcel of land in the SW $\frac{1}{4}$ SE $\frac{1}{4}$ Section 32, T33N-R13E, and in the NW $\frac{1}{4}$ NE $\frac{1}{4}$ Section 5, T32N-R13E, Langlade County, Wisconsin. Said parcel is more particularly described as follows:

Commencing at the $\frac{1}{4}$ Corner common to Sections 5 and 32, the Point of Beginning; thence N01°17'47"W along the N-S $\frac{1}{4}$ line of Section 32, a distance of 66.03 feet; thence S89°26'35"E, parallel to the Section 5/32 line, 658.30 feet; thence N01°00'45"W, 1242.40 feet; thence S89°18'39"E, along the north line of said SW $\frac{1}{4}$ SE $\frac{1}{4}$, 664.52 feet; thence S00°43'39"E, along the east line of said SW $\frac{1}{4}$ SE $\frac{1}{4}$, 1306.73 feet; thence S00°41'41"E, along the east line of said NW $\frac{1}{4}$ NE $\frac{1}{4}$, 1549.53 feet; thence N89°37'27"W, along the south line of said NW $\frac{1}{4}$ NE $\frac{1}{4}$, 985.37 feet; thence N00°45'04"W, 1552.68 feet; thence N89°26'35"W along the Section 5/32 line, 328.99 feet to the Point of Beginning. Said parcel contains 55.95 acres.

Said parcel is subject to any easements of record.

That this map is a true and correct representation of all boundaries of the land surveyed, to the best of my knowledge and belief.

Dated this 2nd day of March, 2005



Timothy J Rusch
Registered Land Surveyor # S-2671



Project # 04-4433
Rusch Engineering & Surveying LLC
400 Rusch Road
Antigo, WI 54424
715-623-5044