
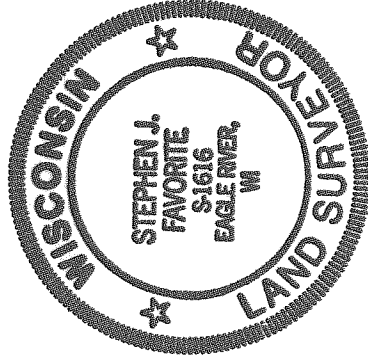


CERTIFIED SURVEY MAP NO. 248613

Vol. 1CS, Pg. 283

being part of the
SE 1/4 of the SW 1/4
Section 11, T 30 N, R 11 E
Rolling Township
Langlade County, Wisconsin

RECORD BEARINGS
referenced to the north line of Lot of
Vol. 1CS, Pg. 283, i.e. N 89°34'26"E

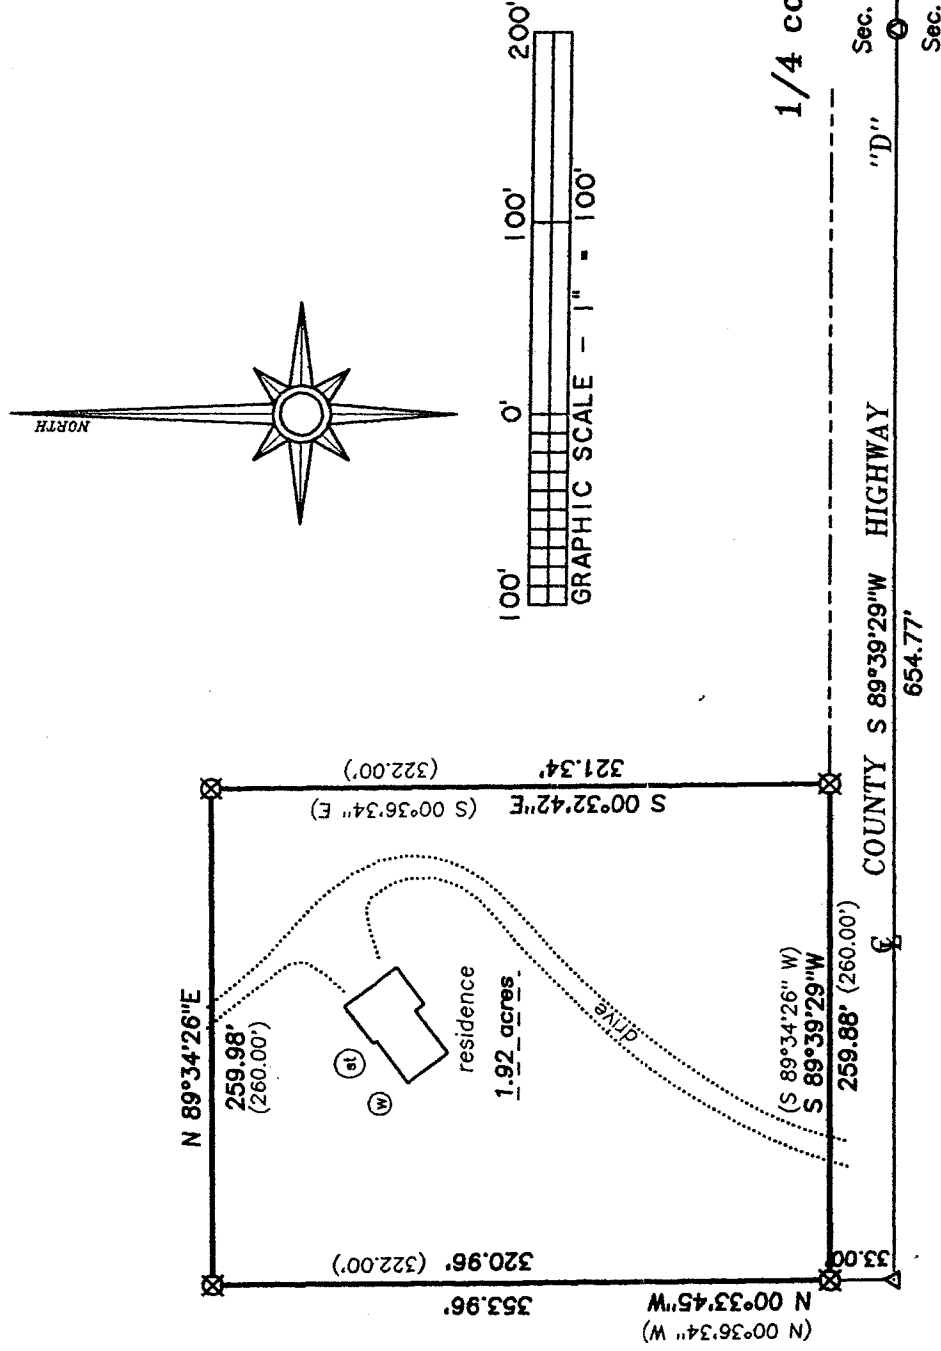

I hereby certify that I have surveyed the property shown hereon; that this map represents an accurate survey of said property to the best of my knowledge and belief; and that I have complied with the applicable requirements of the Wisconsin Administrative Code Section A-E 7.

Stephen J. Favorite 8/2/99

Stephen J. Favorite
Registered Land Surveyor #S-1616

Legend

- ⊗ 3/4" diameter iron pipe found in place
- ⊙ railroad spike found in place
- () record data per Vol. 1CS, Pg. 283
- ⊙ well
- ⊙ septic tank
- () recorded as

REFERENCE: Sheriff's Deed

Document No. 324440

SURVEY FOR:

FOREST COUNTY POTAWATOMI COMMUNITY
P.O. Box 338

Crandon, WI 54520-0338

Attn: Steven J. Murray

SCALE: 1" = 100'

DATE: 08/02/99

DRAWN BY: SJF

MAP NO.

1999049

FAVORITE SURVEYING, S.C.

701E NORTH RAILROAD STREET
EAGLE RIVER, WISCONSIN 54521

RECORD # 10521
LANGLAD COUNTY SURVEYORS OFFICE
DATE FILED: 12/30/99 BY: D. T. USTY