




RECORD # 10542
 LANGLADE COUNTY SURVEYORS OFFICE
 DATE FILED 2/8/01 BY: D. Trusky

BEARINGS REFERENCED TO
 CERTIFIED SURVEY MAP
 300711, VOLUME 5

R. W. Nordin

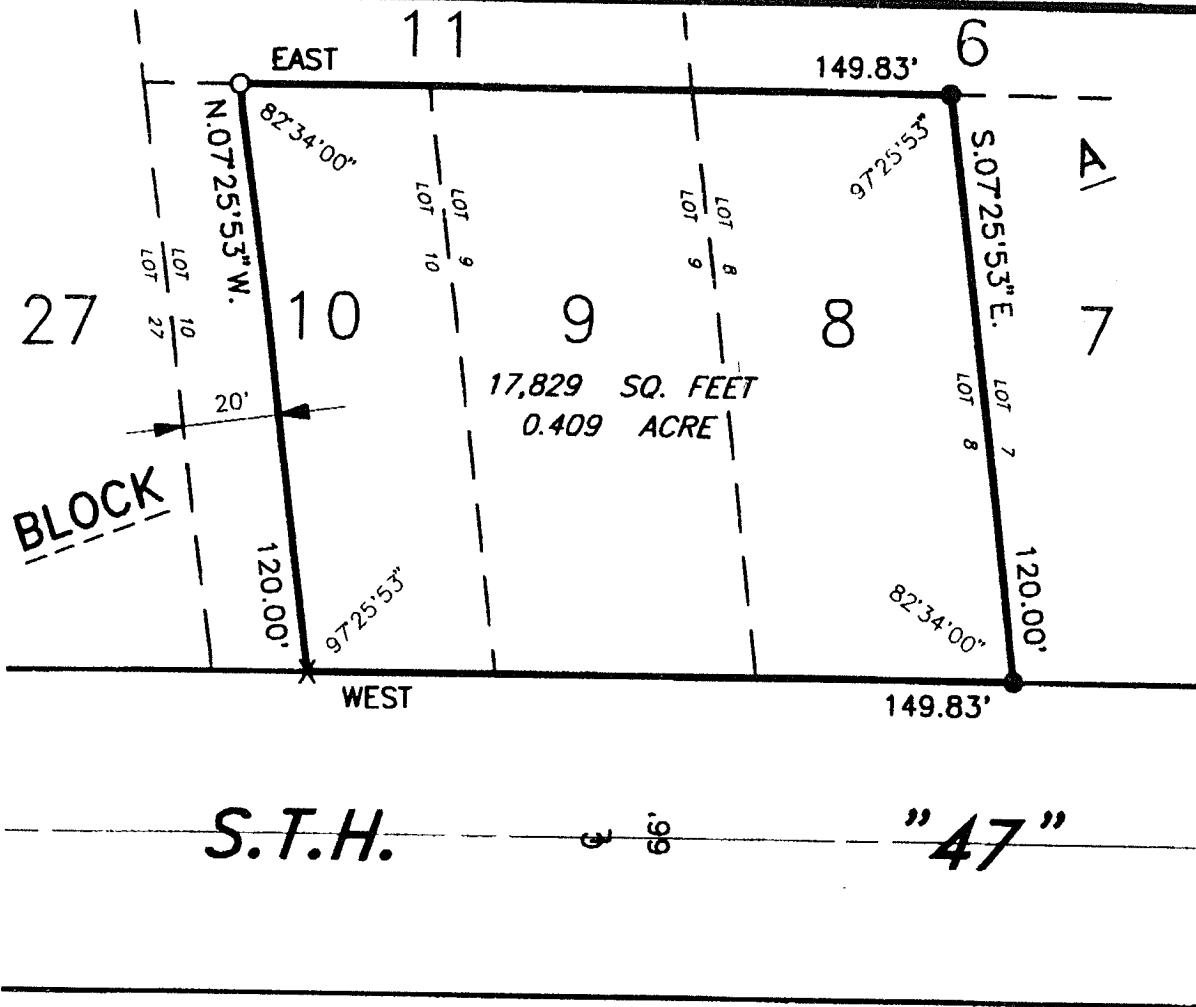

5-24-93.

S.T.H. "47"

LEGEND AND NOTES

- DENOTES 1" IRON PIPE RECOVERED.
- DENOTES 1" x 24" IRON PIPE SET, MINIMUM WEIGHT = 1.13 LBS./LINEAL FOOT.
- X DENOTES CROSS CHISELED IN CONCRETE.

NORDIN & ASSOC., INC.

PROFESSIONAL LAND SURVEYORS SHAWANO, WI

MAP OF LOTS 8, 9 AND PART OF LOT 10,
 BLOCK A, PLAT OF THE VILLAGE OF PHLOX,
 LOCATED IN THE SE1/4-NW1/4, SECTION 26,
 T.30 N., R.12 E., LANGLADE COUNTY, WISCONSIN.

DRAWN BY: CLIFF	SCALE: 1" = 40'	CLIENT: ARROWOOD
DATE: 5/24/1993	REVISED:	NOTES NO. 7750