

PLAT OF SURVEY

DESCRIPTION: LOT THREE (3) IN BLOCK TWO (2) OF THE PLAT OF HIGH POINT SUBDIVISION, TOWN OF WOLF RIVER, LANGLADE COUNTY, WISCONSIN.

LEGEND


- = 2" IRON PIPE MONUMENT FOUND
- = SET 1" x 24" IRON PIPE INSIDE
- = 1" x 30" IRON PIPE MONUMENT SET, WEIGHING 1.13 lbs. per lin. ft.
- = 1" IRON PIPE MONUMENT FOUND
- = 1" x 24" IRON PIPE MONUMENT SET, WEIGHING 1.13 lbs. per lin. ft.
- () = RECORDED AS DIMENSION

CLIENT: RICK SWEENEY

4300 N. RICHMOND ST.
APPLETON, WI 54913

NORTH IS REFERENCED TO THOSE BEARINGS AS RECORDED ON THE PLAT OF HIGH POINT SUBDIVISION, LANGLADE COUNTY, WISCONSIN.

S A W Y E R

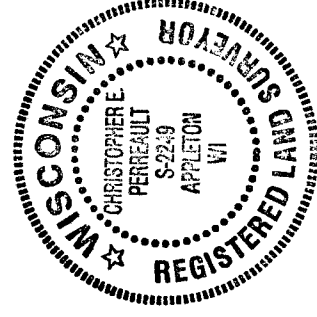

I HEREBY CERTIFY THAT I HAVE SURVEYED THE ABOVE DESCRIBED PROPERTY AS SHOWN ACCORDING TO THE OFFICIAL RECORDS AND THAT THIS PLAT OF SURVEY IS A CORRECT REPRESENTATION OF SAID SURVEY

L A K E

CHRISTOPHER E. PERREAULT, SLS-2249 DATED 9-6-00




CAROW LAND SURVEYING CO., INC.

1837 W. WISCONSIN AVE., P.O. BOX 1297
APPLETON, WISCONSIN 54912-1297
PHONE 920-731-4168 FAX 731-5573

SCALE 1"=20'
DRAWN BY cp ac RFR
PROJECT NO. A009.1

16-32-14

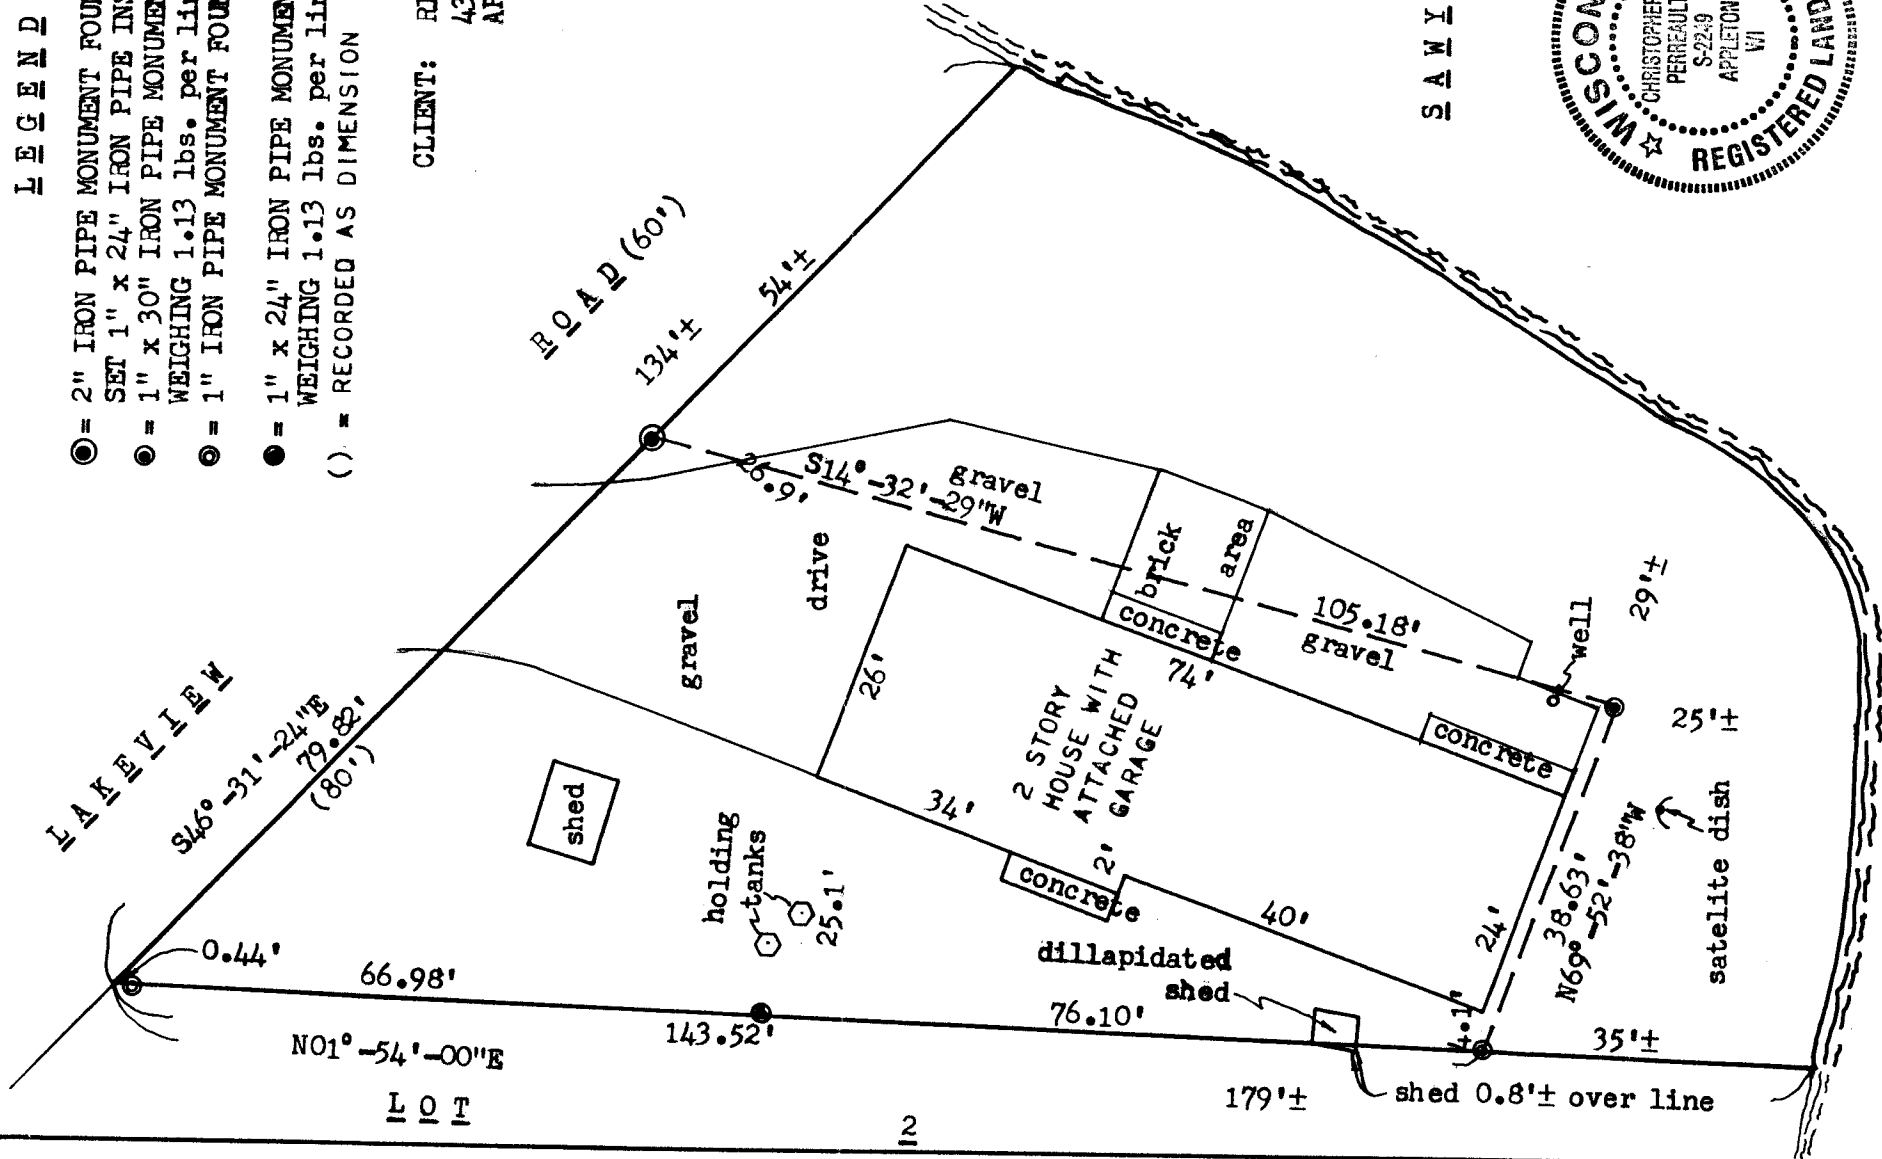

RECORD # 10550

LANGLADE COUNTY SURVEYORS OFFICE
DATE FILED: 9/11/01 BY: D