
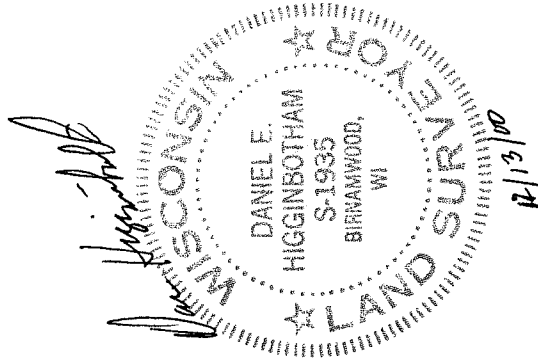



PLAT OF SURVEY

OF PART OF THE NORTHWEST 1/4 OF THE SOUTHEAST 1/4,
AND PART OF THE SOUTHWEST 1/4 OF THE SOUTHEAST 1/4
OF SECTION 17, TOWNSHIP 30 NORTH, RANGE 12 EAST TOWN
OF NORWOOD, LANGLADE COUNTY, WISCONSIN

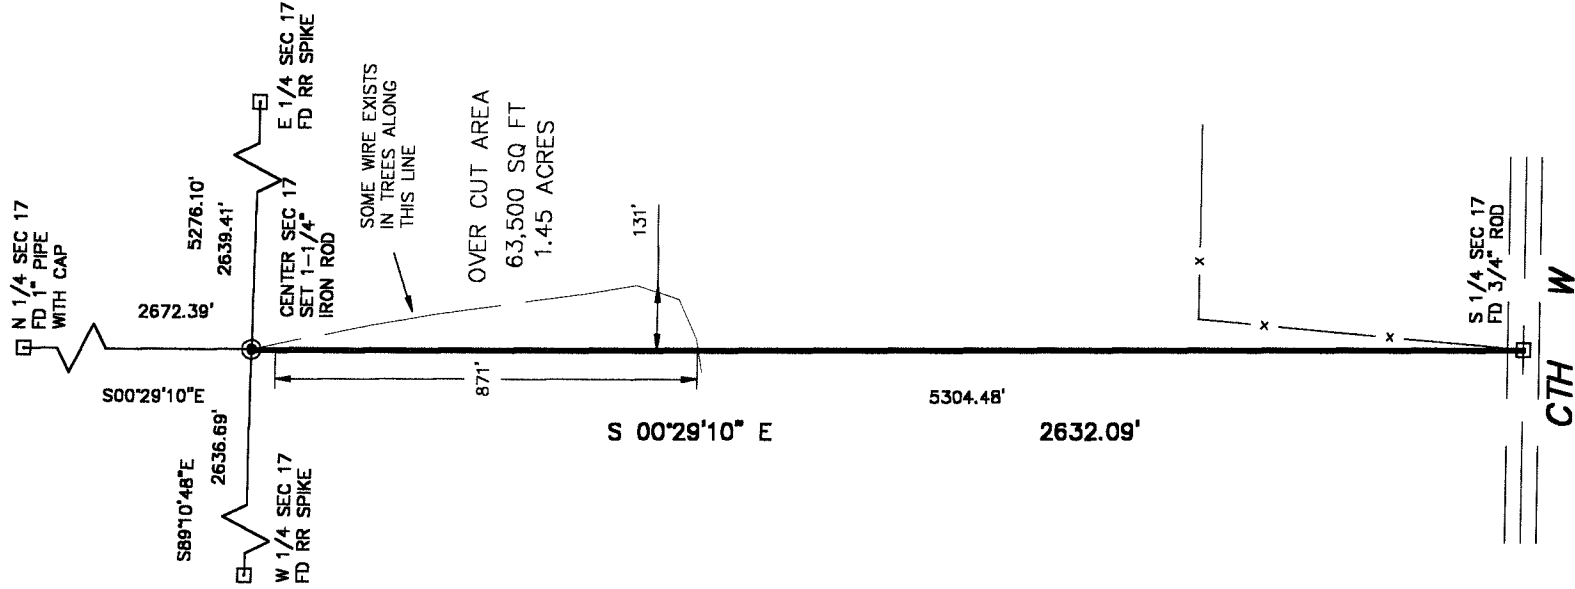


CLIENT:
MIKE LEVIS
329 MAYFAIR AVENUE
ANTIGO, WI 54409

GRAPHIC SCALE

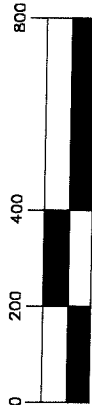

1 inch = 400ft.

SHEET 1 OF 2

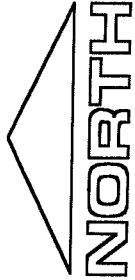

- 1" I. PIPE FOUND
- 1" X 24" IRON PIPE WEIGHING 1.4 LBS/LINEAL FOOT SET
- () RECORD DATA

BEARING REFERENCED TO THE
N-S 1/4 LINE OF THE SEC 17
ASSUMED TO BEAR S00°29'10"E

RECORD # 10554
LANGLADE COUNTY SURVEYORS OFFICE
DATE FILED: 5/21/01 BY: D. Flusny