


MAP OF SURVEY


NORTH LINE OF THE SW-SW SEC 5-34-11

THE INTENTION OF THIS SURVEY WAS TO LOCATE THE NORTH LINE OF THE SW-SW, SECTION 5, T34N, R11E FOR THE OWNER MIKE GRIESE AND THE WISCONSIN DNR AND FLAG HEAVY THE SAME LINE FROM BISHOP LANE TO THE EAST, APPROXIMATELY 300 FEET MORE OR LESS, FOR THE PURPOSE OF FIELD INSPECTION OF THE RELATIONSHIP TO THE WETLANDS TO THE SOUTH, WITHIN THE SAID NW-SW.

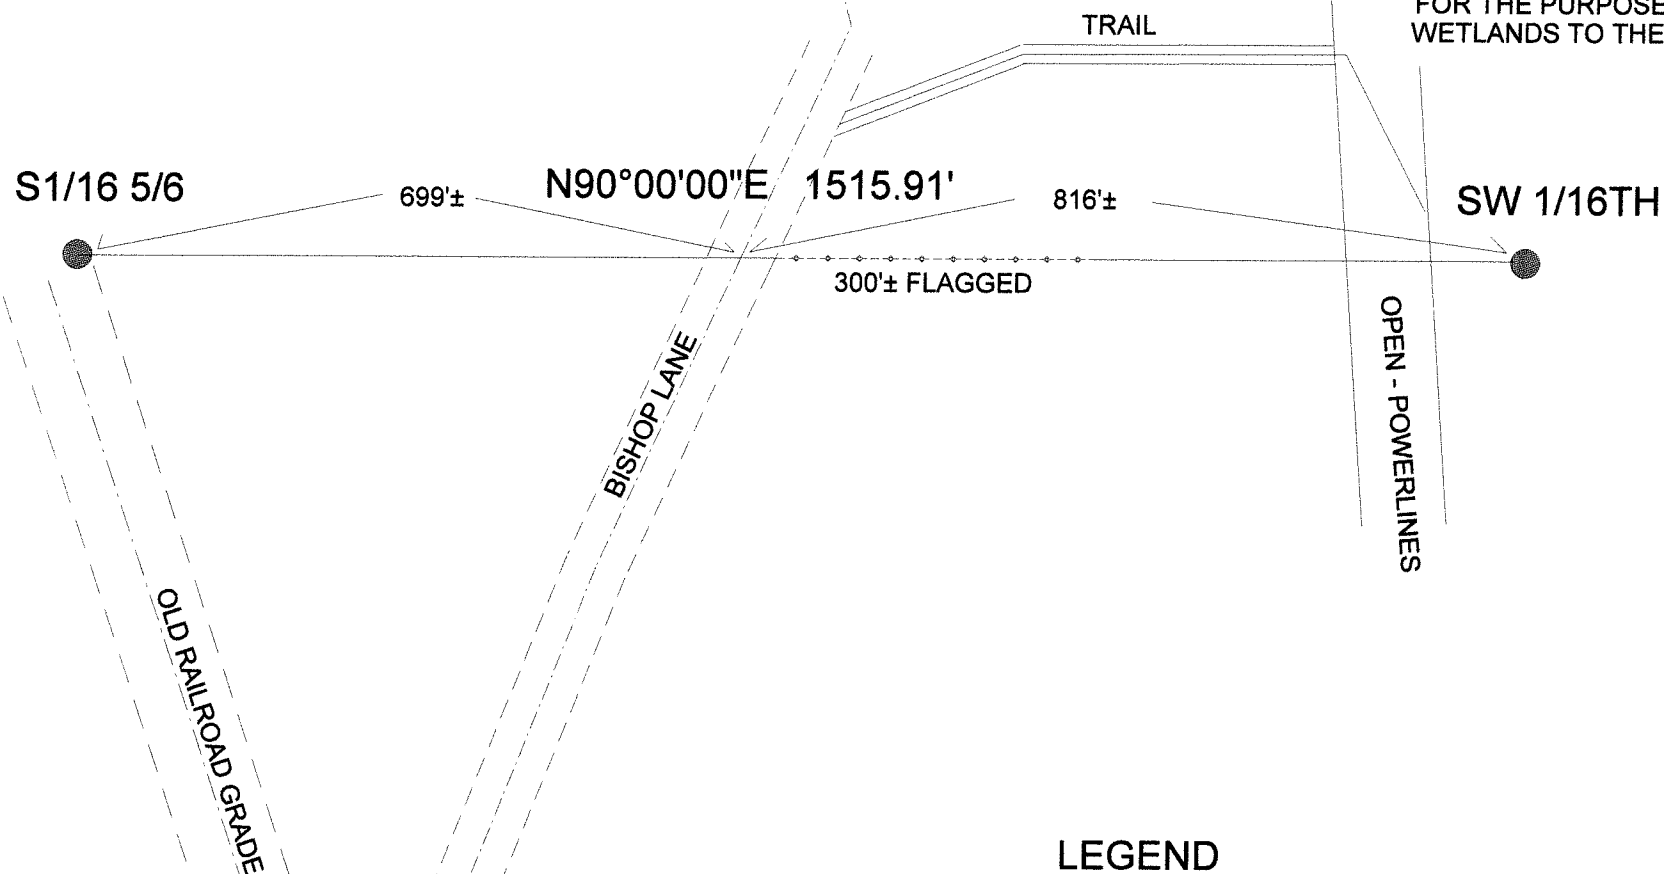


RECORD # 10561
 LANGLADE COUNTY SURVEYORS OFFICE
 DATE FILED: 8/18/10 BY: D. TUGST

BEARINGS REFERENCED TO
 THE NORTH LINE OF THE SW-SW
 ASSUMED TO BEAR N90°00'00"E

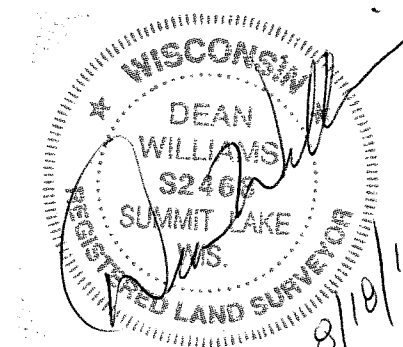

LEGEND

● - FOUND 2" CAPPED I.P. MONUMENT OF RECORD

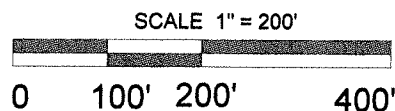

RECORD # _____
 LANGLADE COUNTY SURVEYORS OFFICE
 DATE FILED: _____ BY: _____

**TIMBER WOLF
 LAND SURVEYING**

MIKE GRIESE

8/4/2010

MAP # 2010 - 1