


PROJECT # 980291		SCALE: NOT TO SCALE		FILE # 980291.dgn
FIELD BOOK #		DRAWN BY CAB		SHEET # 1/1
PAGES #		CHECKED BY ECU		SIDE # 1/1
SURVEYOR: EUGENE C. UTTECH MSA PROFESSIONAL SERVICES, INC. 1835 NORTH STEVENS ST. RHINELANDER, WI 54501 (715)362-3244		MSA PROFESSIONAL SERVICES TRANSPORTATION • MUNICIPAL • REMEDIATION DEVELOPMENT • ENVIRONMENTAL		CLIENT: CURTIS SPENCER 216 VIRGINIA ST. ANTIGO, WI 54409

FENCE LINE SURVEY

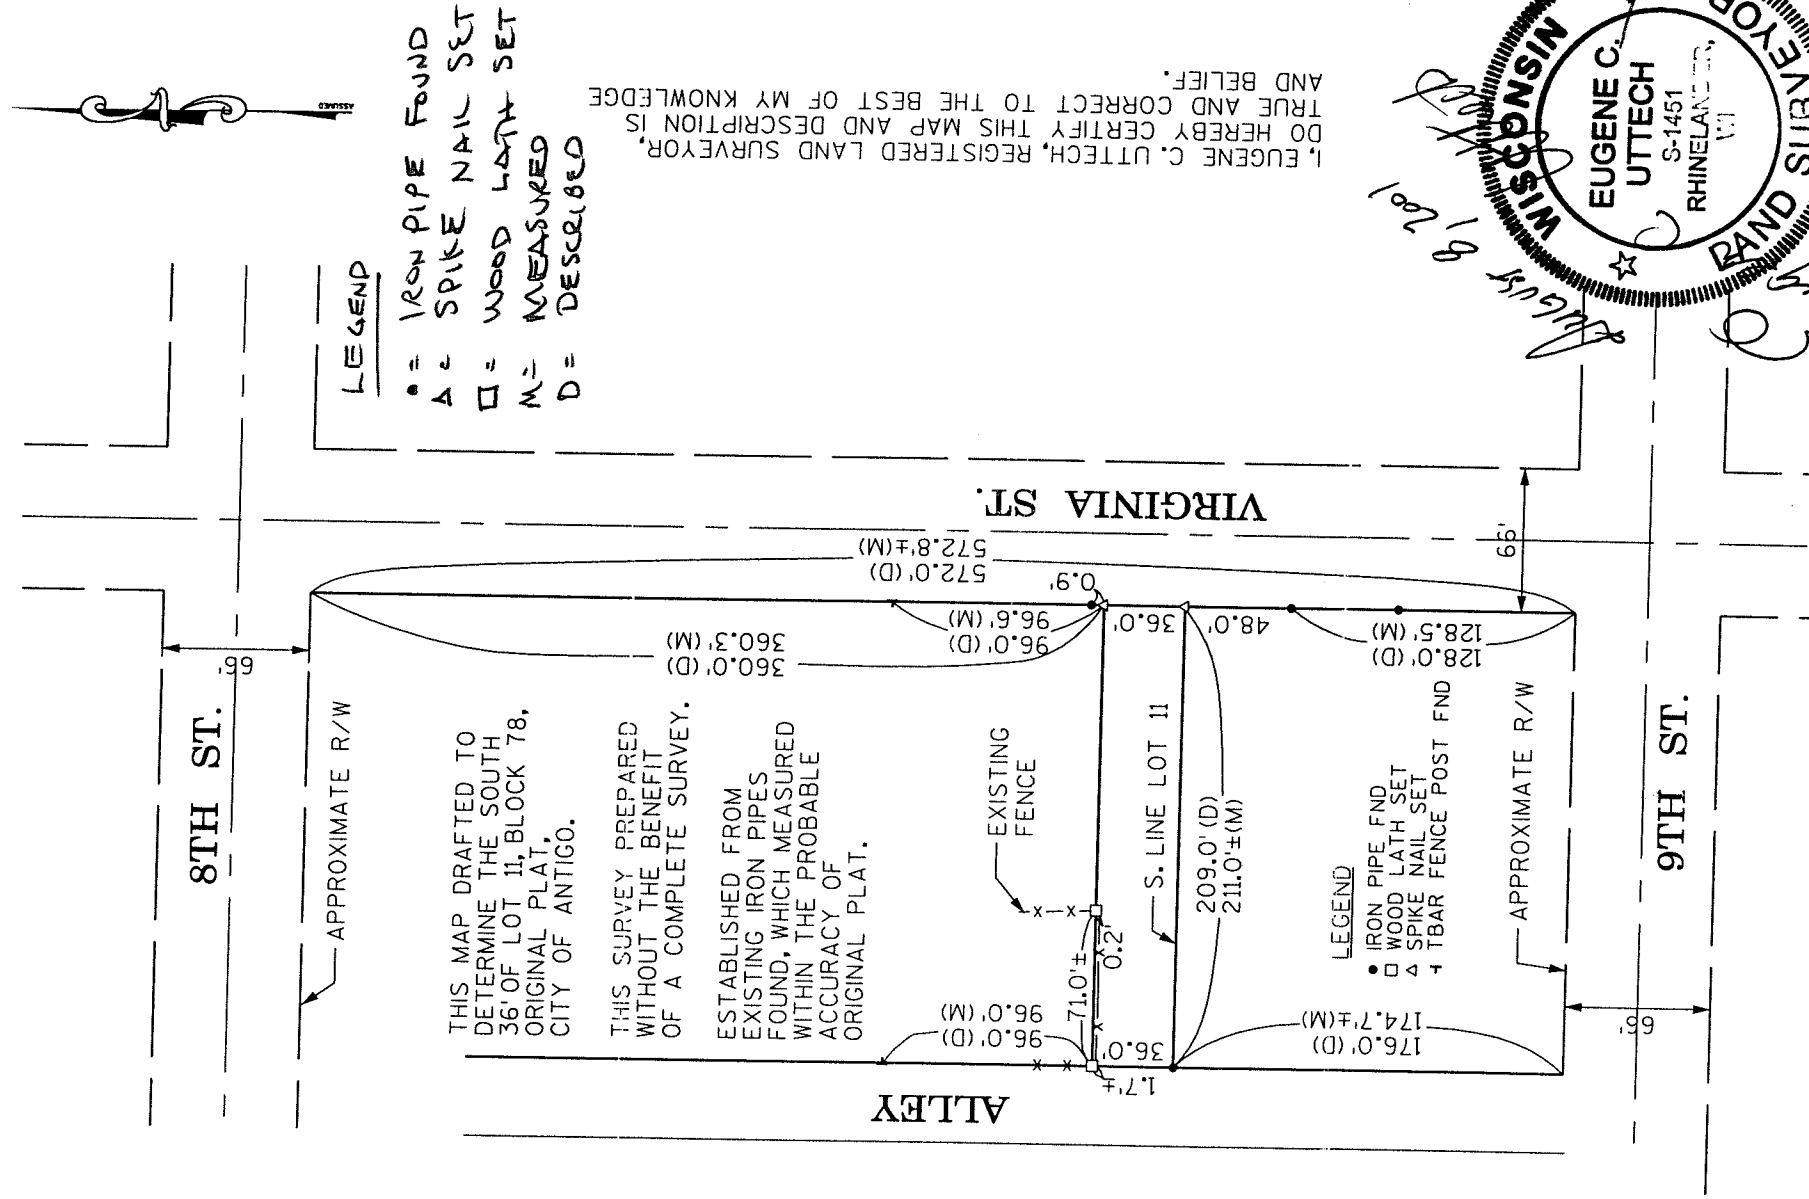

RECORD # 10564

LANGLADE COUNTY SURVEYORS OFFICE

DATE FILED: 10/13/01 BY: P. H. H.

