
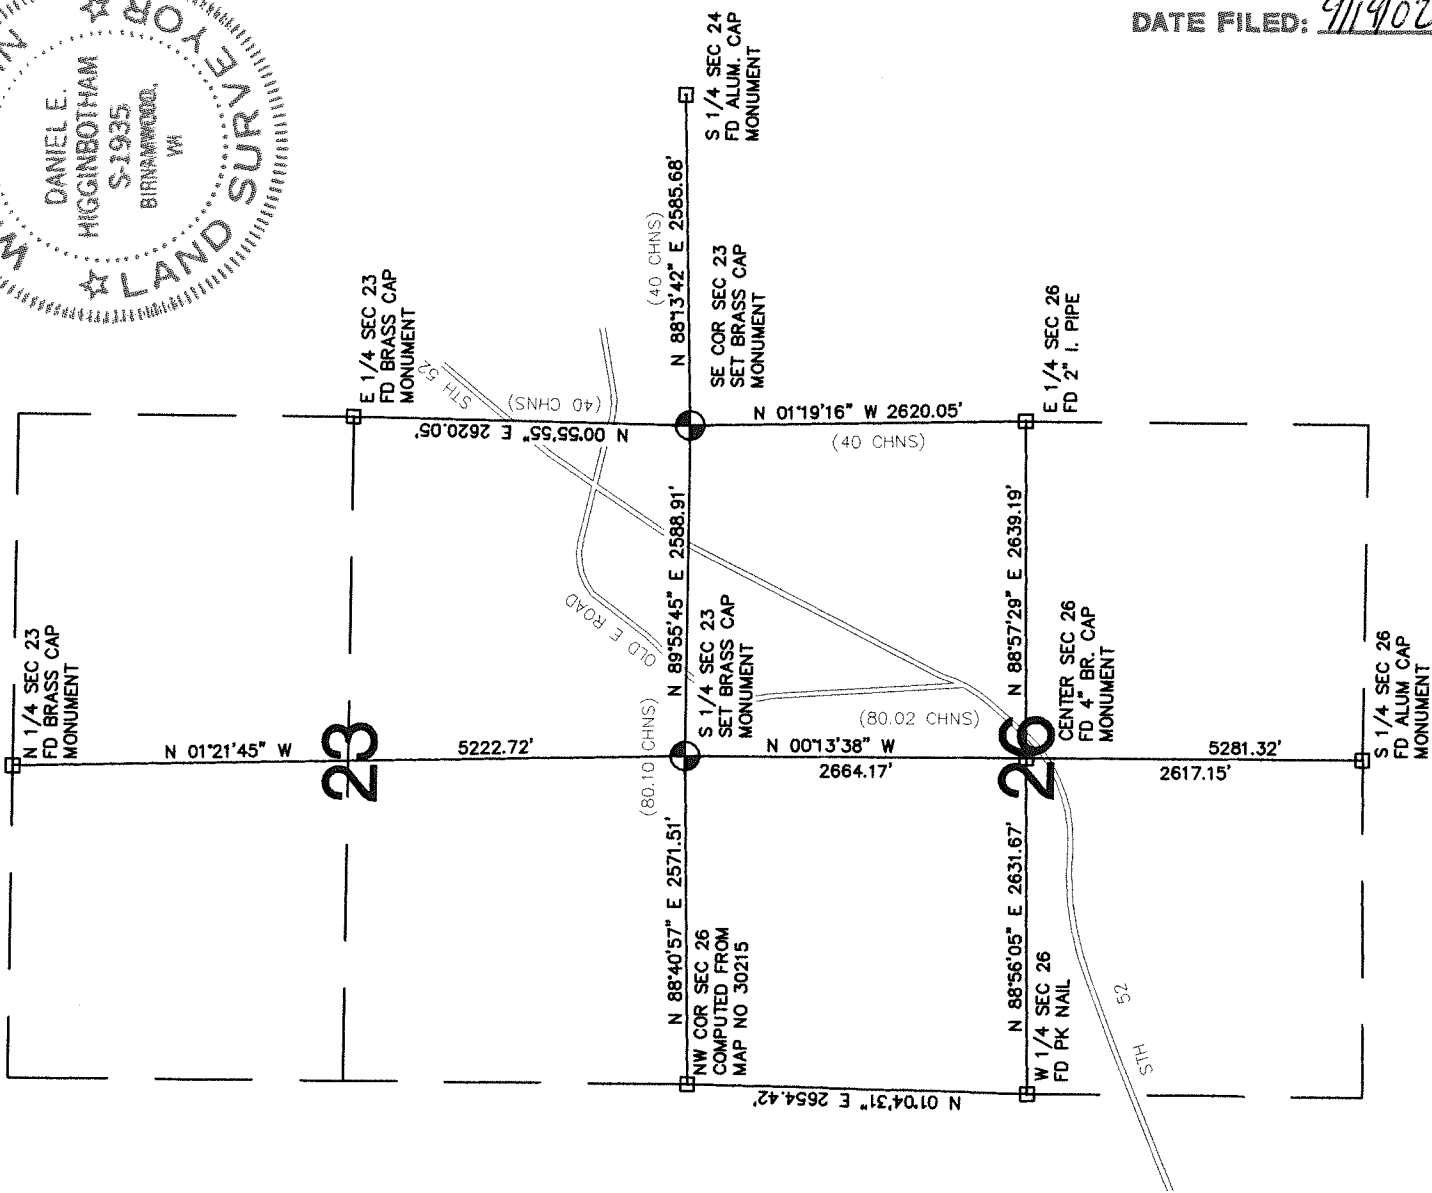


SECTION SUMMARY

OF PART OF SECTION 23, TOWNSHIP 32
NORTH, RANGE 12 EAST TOWN OF PRICE,
LANGLADE COUNTY WISCONSIN

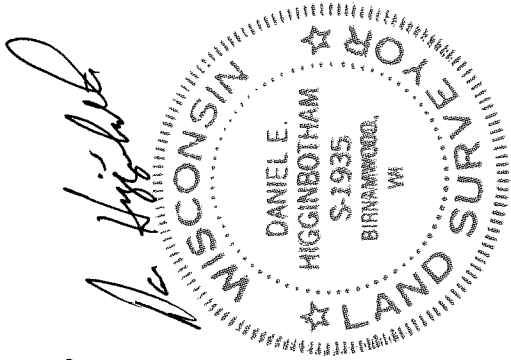

—X— FENCE

△ PK NAIL OR RR SPIKE SET

○ 1-1/4" X 24" IRON ROD WEIGHING
3.76 LBS/LINEAL FOOT SET

● 1" X 24" IRON PIPE WEIGHING
1.4 LBS/LINEAL FOOT SET

● FOUND 2" I. PIPE

● FOUND 1" I. PIPE

▲ FOUND PK NAIL OR RR SPIKE

□ FOUND GOV'T CORNER


() RECORD DATA

SHEET 1 OF 2

SURVEY PROVIDED BY:

PLOVER RIVER LAND CO. P4225 PINEVIEW RD BIRNAMWOOD WI 54414 (715)449-2229

G:\NFILE\LANGLADE\PRICE\DWG\CHAB.DWG 6-20-02 9:05:33 am EST

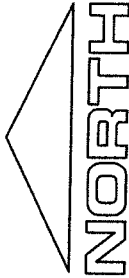

GRAPHIC SCALE



1 inch = 1500 ft.

ALL PIPES ARE OUTSIDE DIAMETERS
BEARINGS ARE REFERENCED TO THE
N-S 1/4 LINE OF SEC 26 ASSUMED
TO BEAR N 00°13'38" W