


PROJECT # 980408	SCALE: 1" = 50 FEET	FILE # 980408.dgn
FIELD BOOK #	DRAWN BY CAR	SHEET # 1/1
PAGES #	CHECKED BY ECU	SIDE # 1/1
SURVEYOR: EUGENE C. UTTECH MSA PROFESSIONAL SERVICES, INC. 1835 NORTH STEVENS ST. RHINELANDER, WI 54501 (715)362-3244		OWNER: CHRIS & BARBARA NAGY PARCEL ADDRESS: N. 11969 PRATT RD ELCHO, WI




PLAT OF SURVEY

A SURVEY OF THE WEST LINE OF LOT 8,
PLAT OF NORWAY PLANTATION,
LOCATED IN SECTION 3, T34N, R11E,
TOWN OF ELCHO, LANGLADE COUNTY,
WISCONSIN

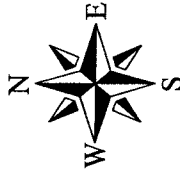


LEGEND

- 3/4" X 24" REBAR, SET
- ◇ 1" DIA. IRON PIPE, FOUND
- ◇ 2" DIA. IRON PIPE, FOUND
- ⊙ 1/4" IRON PIPE, FOUND
- (P) PLATTED
- (M) MEASURED

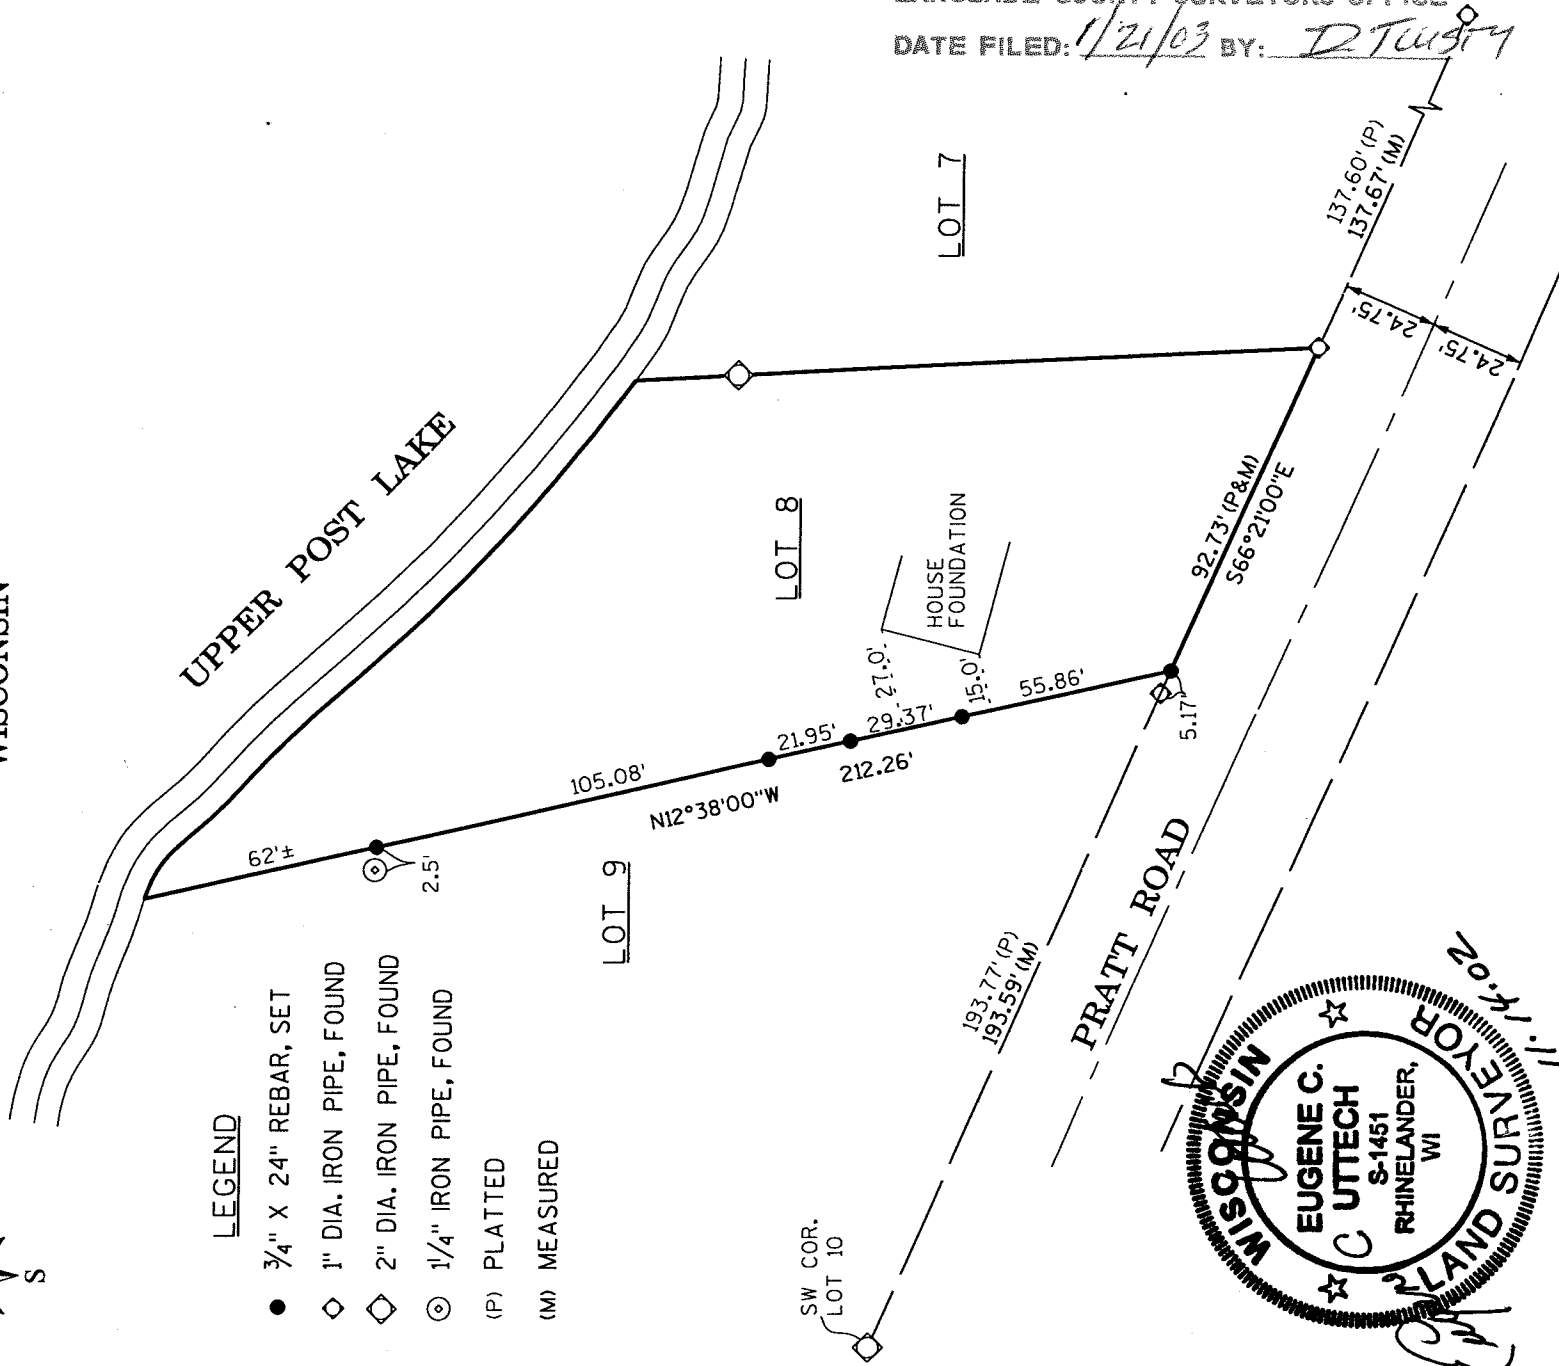

RECORD # 10599
LANGLADE COUNTY SURVEYORS OFFICE
DATE FILED: 1/21/03 BY: D. TUGBY

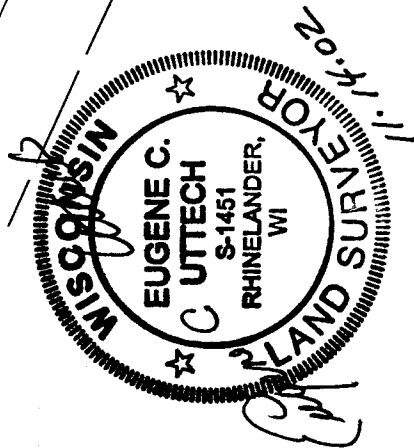

I, EUGENE C. UTTECH, REGISTERED
LAND SURVEYOR OF THE STATE OF
WISCONSIN DO HEREBY CERTIFY
THIS IS TRUE AND CORRECT TO THE
BEST OF MY KNOWLEDGE AND BELIEF.