


PLAT OF SURVEY

PART OF THE NORTHWEST 1/4 OF THE SOUTHWEST 1/4 OF SECTION 25, TOWNSHIP 30 NORTH, RANGE 11 EAST, TOWN OF ROLLING, LANGLADE COUNTY, WISCONSIN.

I, David J. Goslin, Registered Land Surveyor, hereby certify that I have surveyed the south line of Northwest 1/4 of the Southwest 1/4 of said section 25 under the direction of Nick and Katie Musolff. That the Plat is a true and correct representation of the lands surveyed to the best of my knowledge and belief. That I have complied with the provisions of Chapter AE-7 of the Wisconsin Administrative Code.

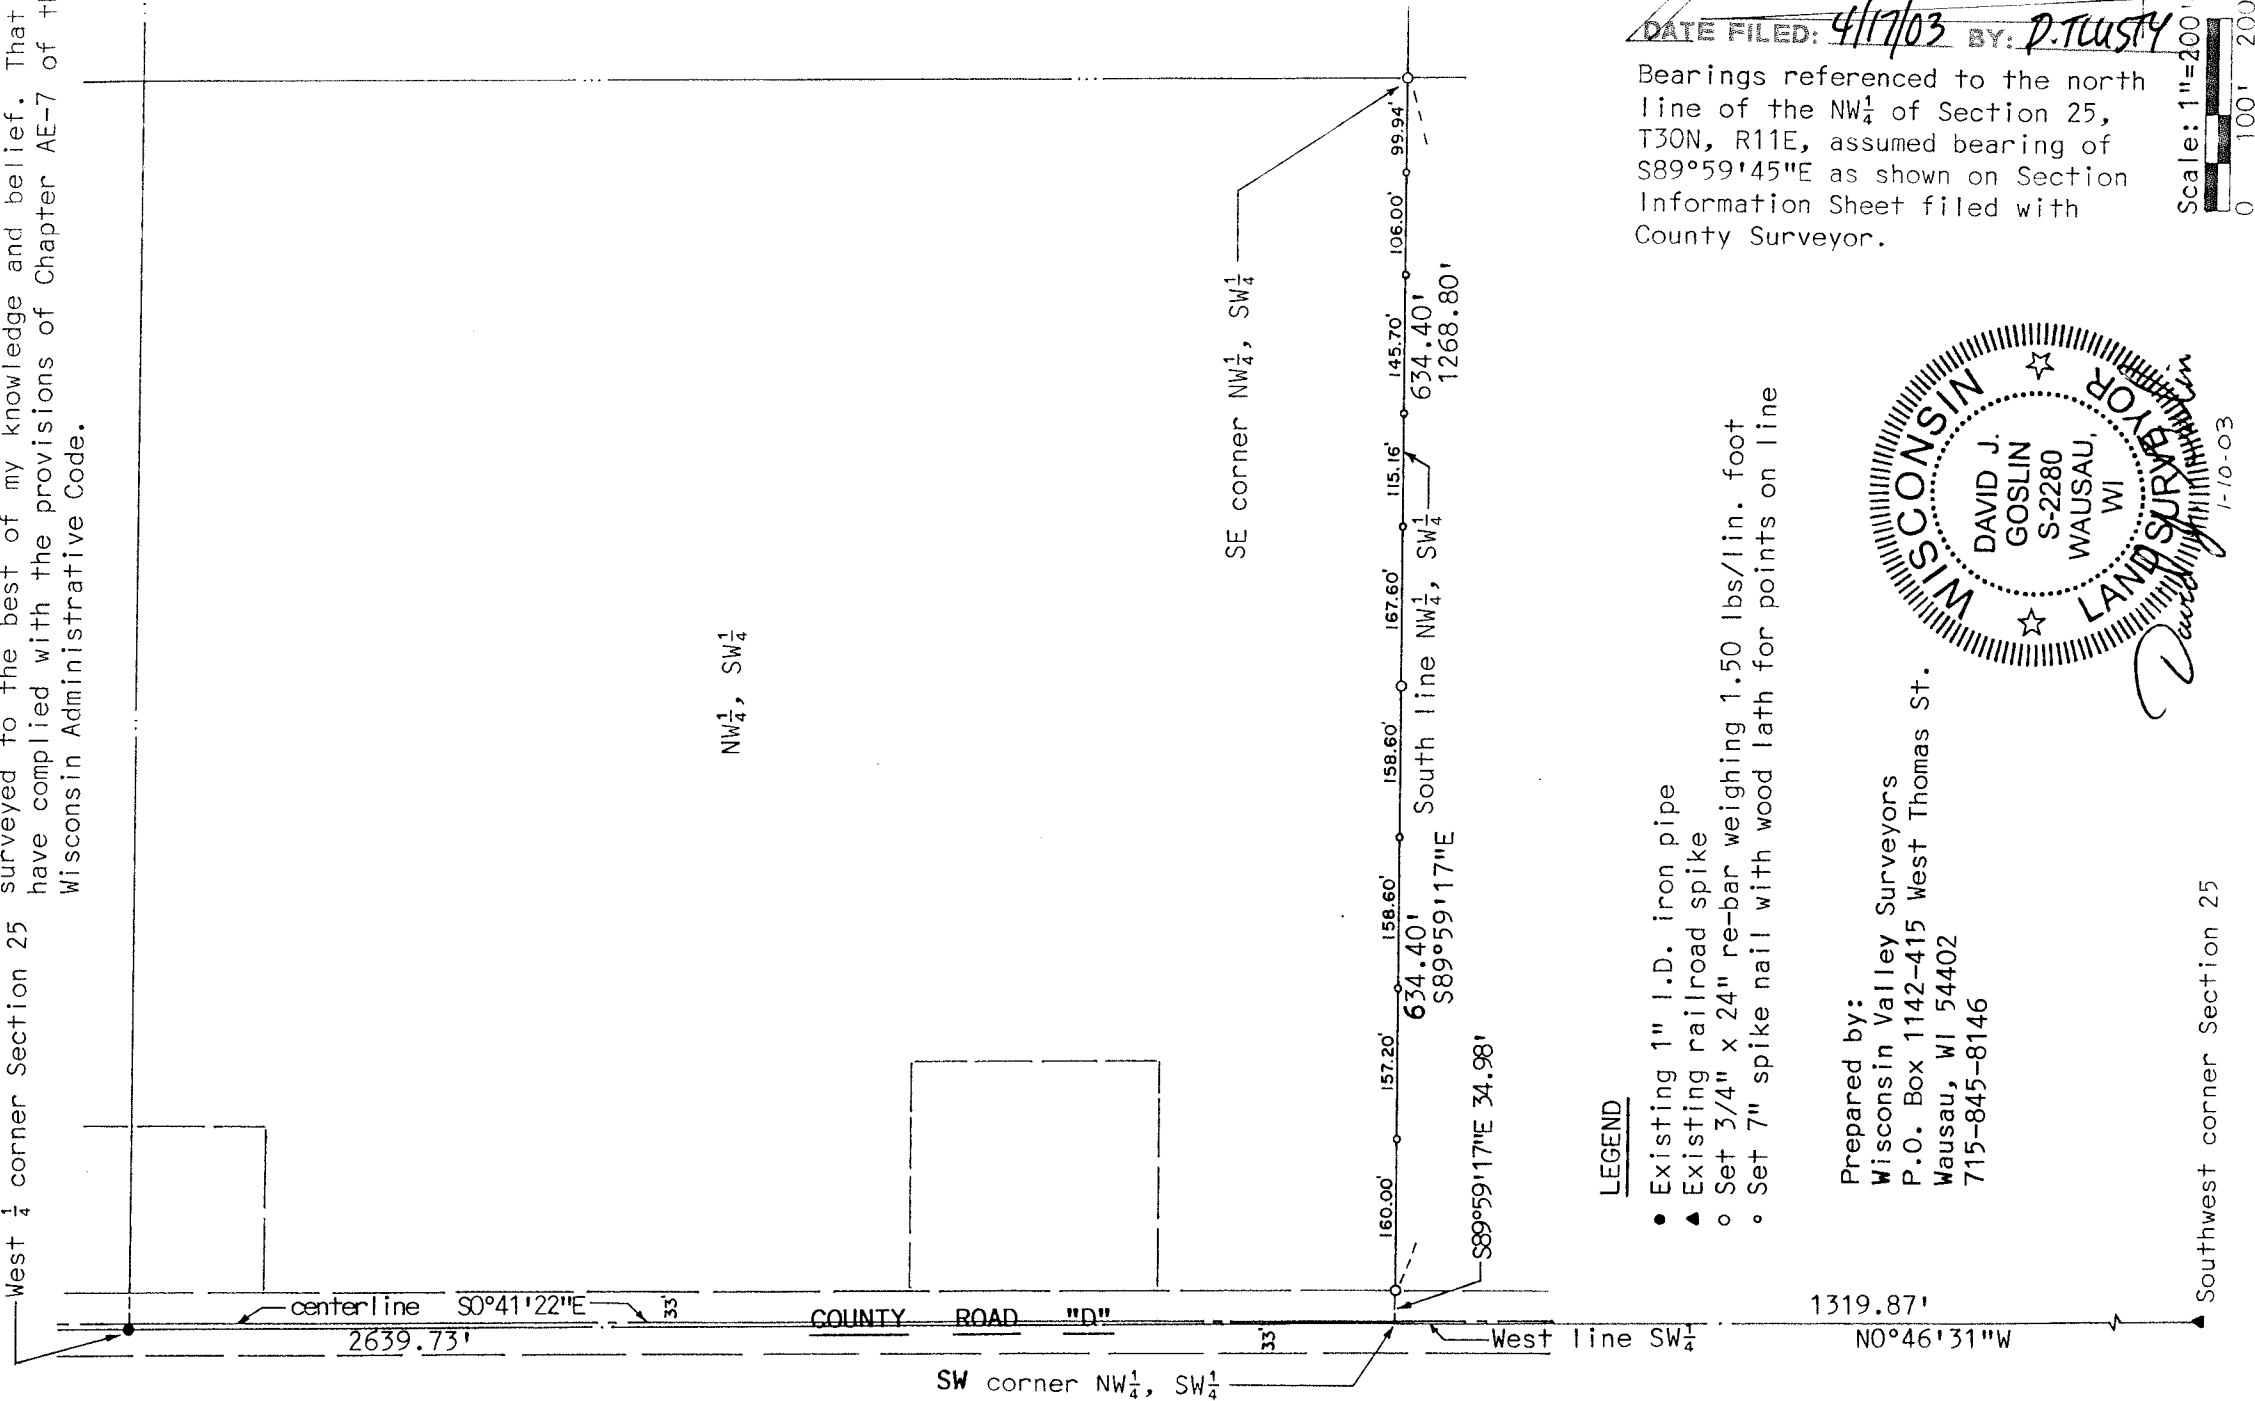

RECORD # 10604
LANGLADE COUNTY SURVEYORS OFFICE
DATE FILED: 4/17/03 BY: D. TLUSTY


Bearings referenced to the north line of the NW 1/4 of Section 25, T30N, R11E, assumed bearing of S89°59'45"E as shown on Section Information Sheet filed with County Surveyor.

Scale: 1"=200'
0 100' 200'

LEGEND

- Existing 1" I.D. iron pipe
- ▲ Existing railroad spike
- Set 3/4" x 24" re-bar weighing 1.50 lbs/lin. foot
- Set 7" spike nail with wood lath for points on line

Prepared by:
Wisconsin Valley Surveyors
P.O. Box 1142-415 West Thomas St.
Wausau, WI 54402
715-845-8146

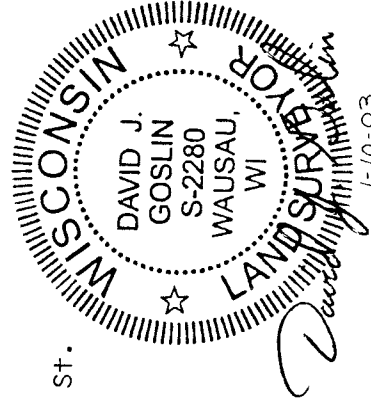

Southwest corner Section 25