

RECORD # 10618

MAP OF SURVEY

OF QUIT-CLAIM DEED: DESCRIBING OUTLOT 3
TRANSFERRING OWNERSHIP TO ADJOINING PARCEL 2

LANGLADE COUNTY SURVEYORS OFFICE
TIMBER WOLF LAND SURVEYING
DATE FILED 6/17/03 BY D. TUSZY

DEAN A. WILLIAMS RLS-2468

JOHN GLEASON


6/5/2003 MAP# 2003-8

PART OF OUTLOT 1, CSM V10 P071
GOVT. LOT 4, SECTION 2,
TOWNSHIP 33 NORTH, RANGE
10 EAST, TOWN OF UPHAM,
LANGLADE CO. WISCONSIN

CSM V10 P071
PARCEL 1

LEGEND

- - FOUND 1.9" I.P.
- - FOUND 1.315" I.P.
- - SET 3/4" x 18" I.R.
1.5 LBS./FT.

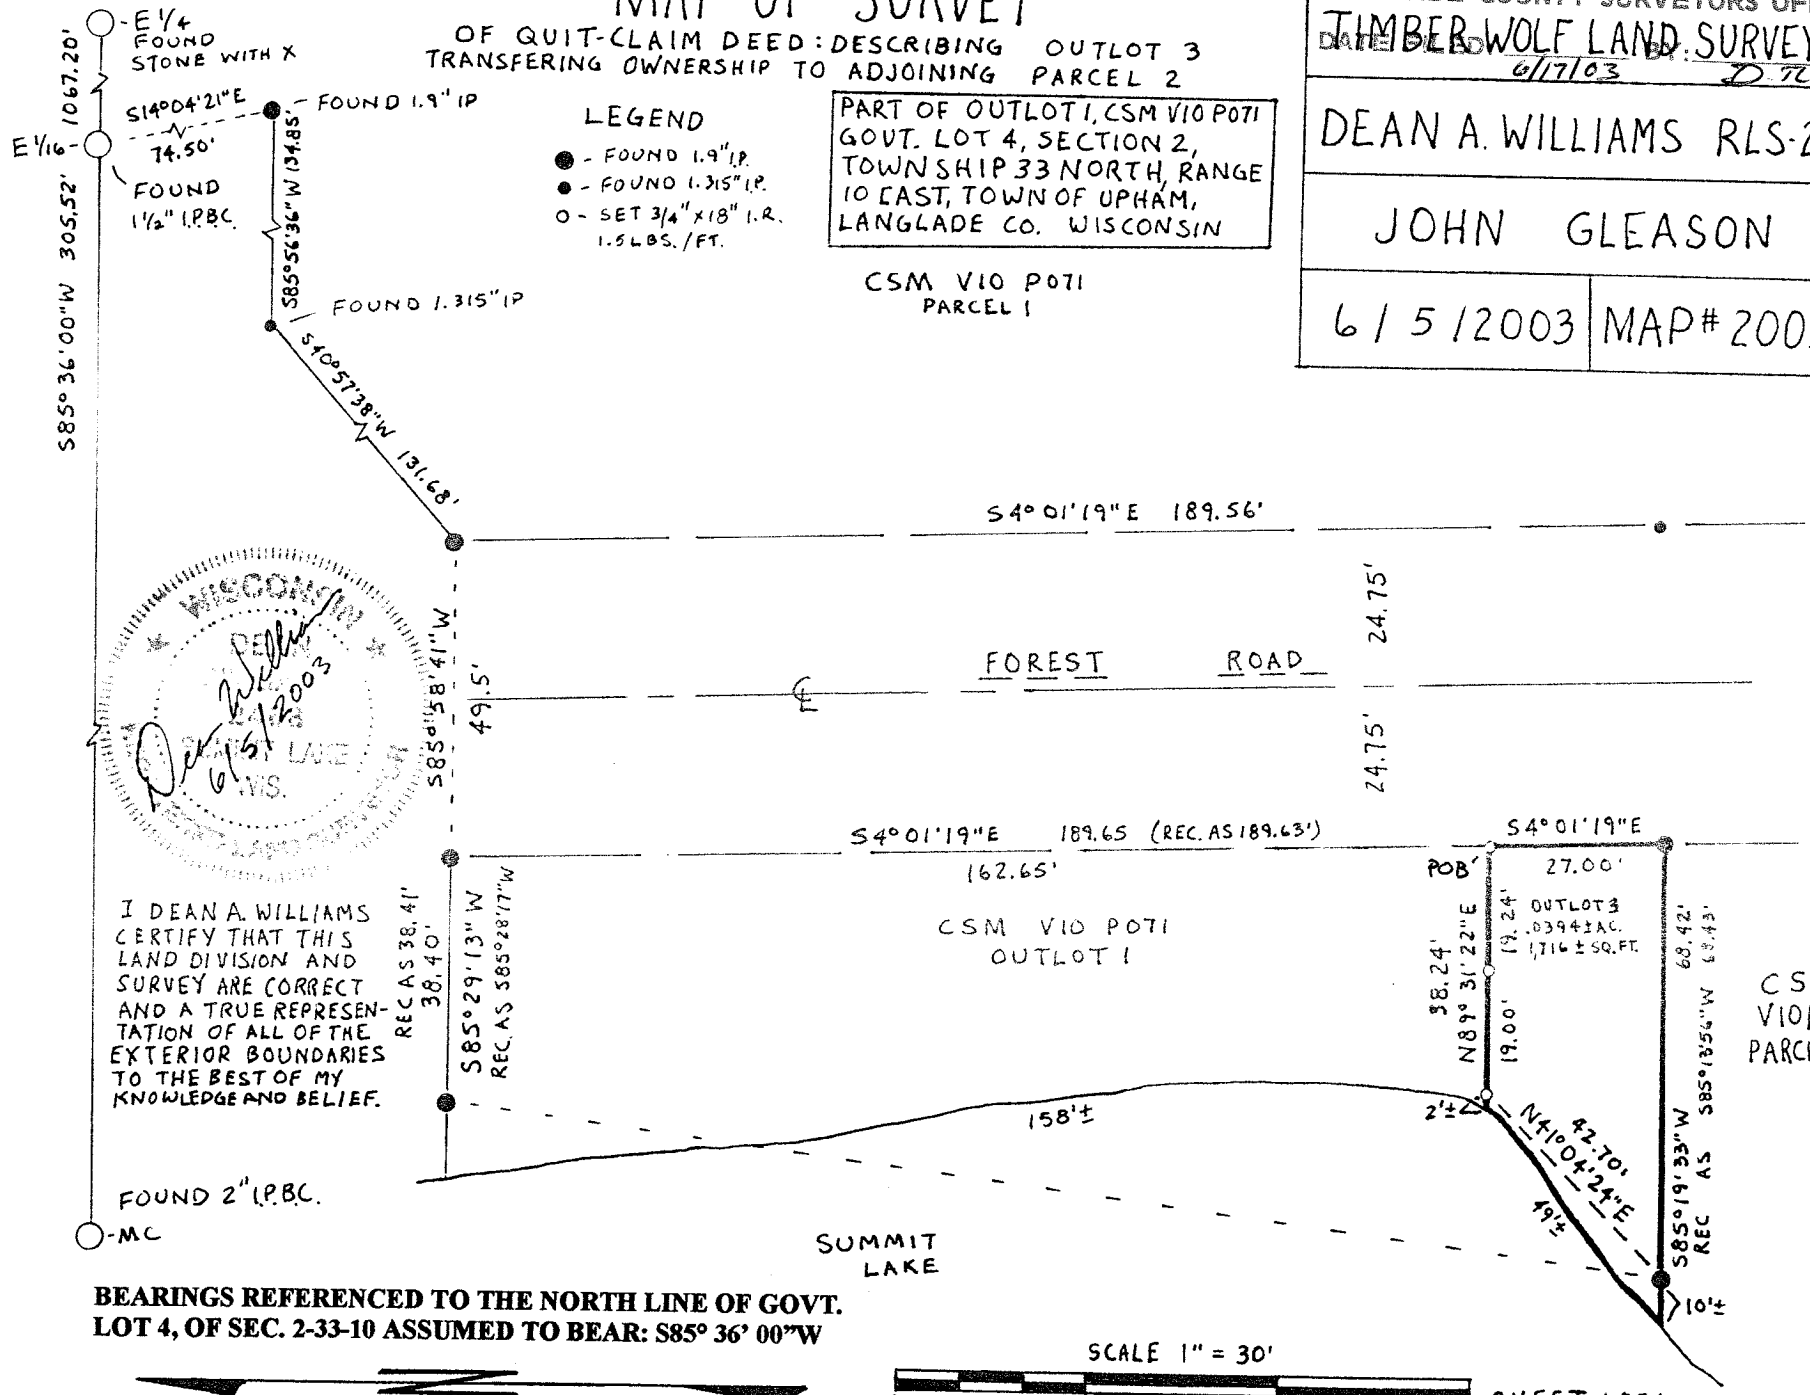

I DEAN A. WILLIAMS
CERTIFY THAT THIS
LAND DIVISION AND
SURVEY ARE CORRECT
AND A TRUE REPRESENTATION
OF ALL OF THE
EXTERIOR BOUNDARIES
TO THE BEST OF MY
KNOWLEDGE AND BELIEF.

FOUND 2" I.P.B.C.

-MC

BEARINGS REFERENCED TO THE NORTH LINE OF GOVT.
LOT 4, OF SEC. 2-33-10 ASSUMED TO BEAR: S85° 36' 00"W

SCALE 1" = 30'

SHEET 1 OF 1