


- MAP OF SURVEY - GARY F. FECTEAU CONTRACTED ME TO RESURVEY THE METES AND BOUNDARIES OF THE SURVEYORS OFFICE

RECORD # 10619
 DATE FILED: 6/17/03 BY: D. FLUSTY

PART OF GOVT. LOT 4, SECTION 11
 TOWNSHIP 33 NORTH, RANGE 10 EAST,
 TOWN OF UPHAM, LANGLADE
 COUNTY, WISCONSIN.

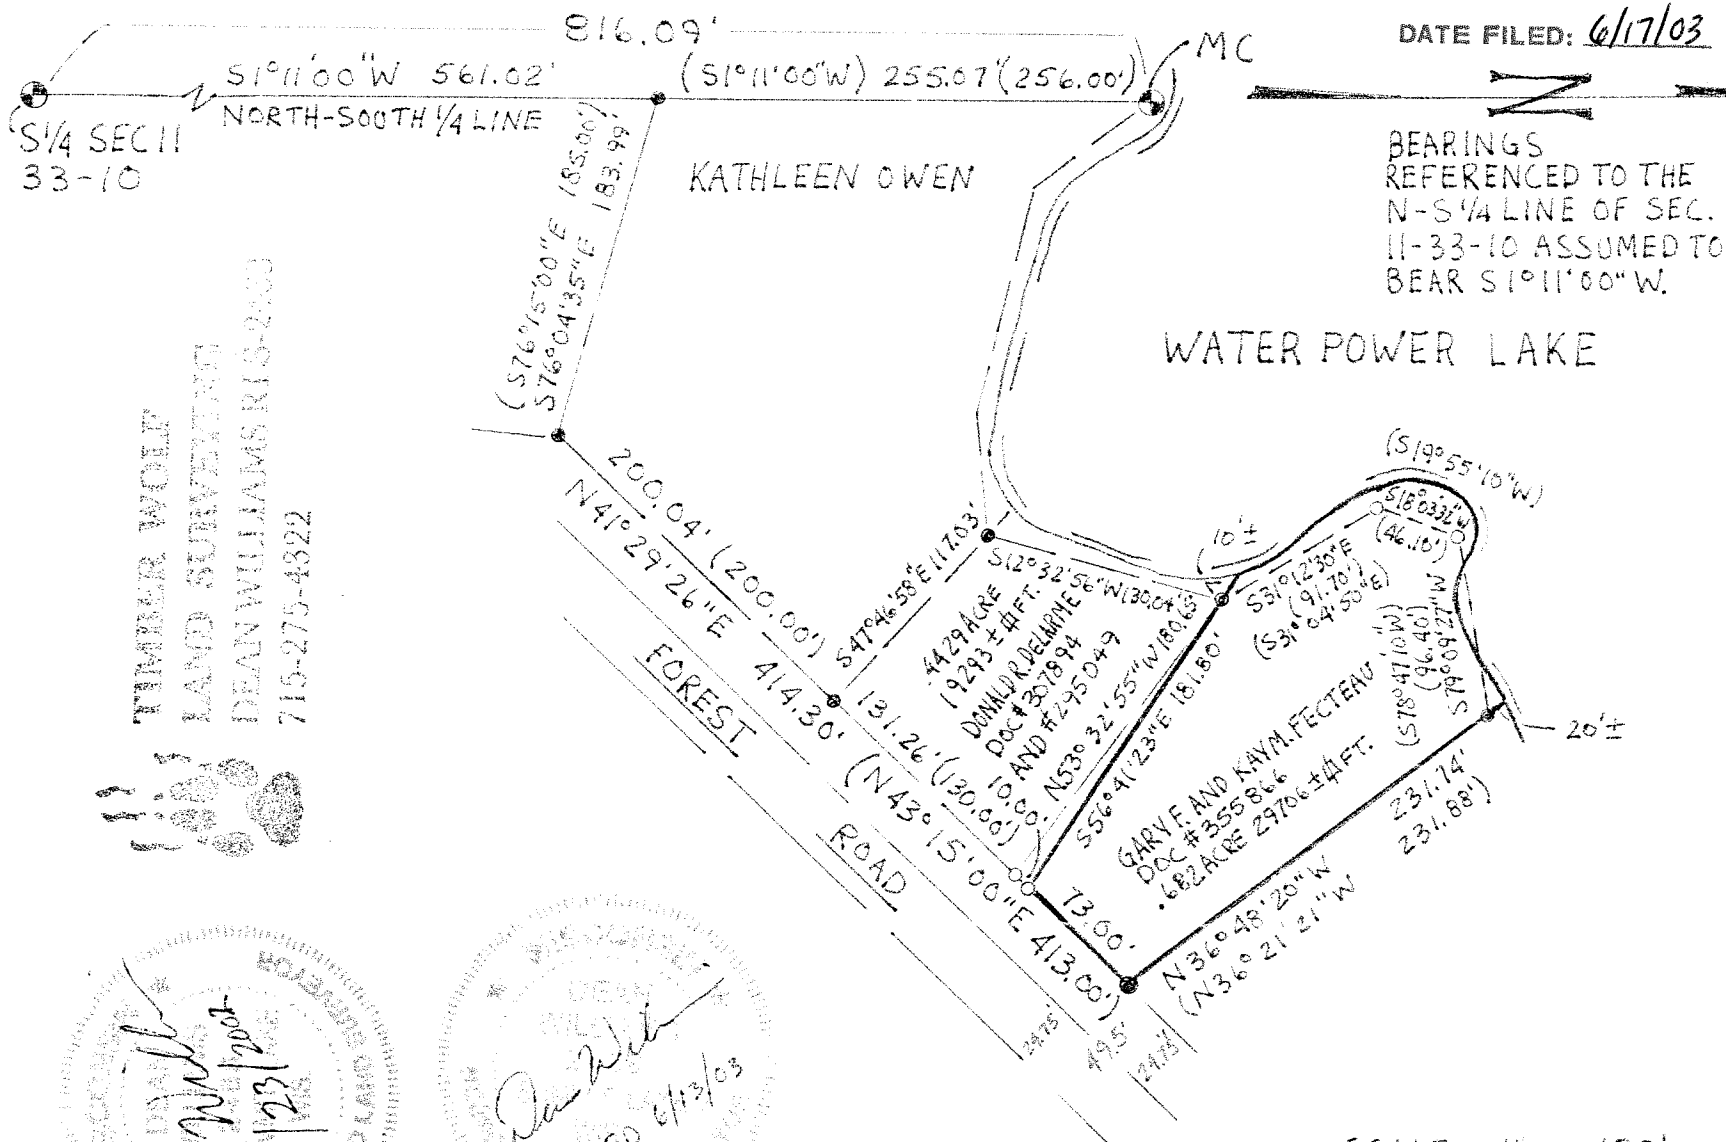


COMMENCING AT THE MEANDER COR. LOCATED ON THE SOUTH SHORE OF WATER POWER LAKE, SAID COR. IS LOCATED ON THE NORTH-SOUTH QUARTER LINE, THENCE S 1° 11' 00" W 256.00'; THENCE S 76° 15' 00" E 185.00'; THENCE N 43° 15' 00" E 340.00' ALONG THE WEST EDGE OF FOREST ROAD AND IS THE POINT OF BEGINNING; THENCE CONTINUING N 43° 15' 00" E 73.00'; THENCE N 36° 21' 21" W 231.88'; THENCE S 78° 47' 10" W 96.40'; THENCE S 19° 55' 10" W 46.10'; THENCE S 31° 04' 50" E 91.70'; THENCE S 56° 41' 23" E 181.80' TO THE POINT OF BEGINNING. I CERTIFY THAT THIS PLAT IS A CORRECT REPRESENTATION OF THE EXTERIOR BOUNDARIES OF THE LAND SURVEYED TO THE BEST OF MY KNOWLEDGE AND BELIEF.



LEGEND

- - FOUND 1" I.P.
- ⊙ - FOUND 2" I.P. W/B.C. MON.
- - FOUND 1 1/2" I.P.
- - FOUND 3/4" I.P.
- - SET 1.3" x 30" I.P. 1.68 LBS. / FT.
- () - DEED

SCALE 1" = 100'

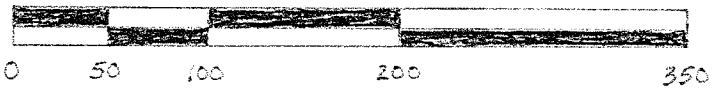

TIMBER WOLF LAND SURVEYING
 DEAN WILLIAMS RLS-2468
 GARY F. AND KAYM. FECTEAU
 03/23/2002 | MAP # 2002-3

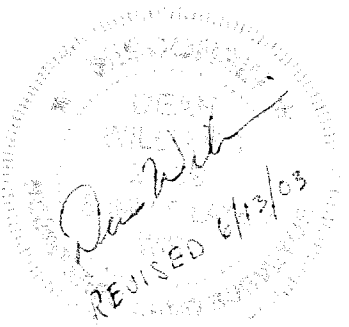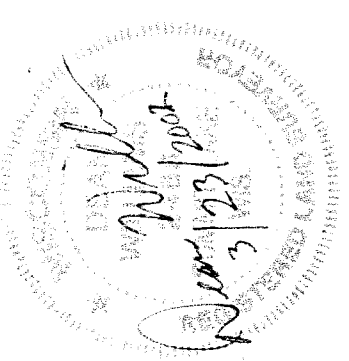

TIMBER WOLF
 LAND SURVEYING
 DEAN WILLIAMS RLS-2468
 715-275-4822