


PROJECT *980459		SCALE: 1"=100'	FILE #980459
FIELD BOOK *		DRAWN BY: SJO	SHEET * 1 OF 1
PAGES *		CHECKED BY: ECU	SIDE *
SURVEYOR: EUGENE C. UTTECH MSA PROFESSIONAL SERVICES, INC. 1835 NORTH STEVENS STREET RHINELANDER, WI 54501 (715) 362-3244		MSA PROFESSIONAL SERVICES TRANSPORTATION • AGRICULTURAL DEVELOPMENT • ENVIRONMENTAL 1835 N. Stevens St. Rhinelanders, WI 54501 715-362-3244 1-800-844-7854 Fax: 715-362-4116 © MSA PROFESSIONAL SERVICES	
OWNER GENEVIEVE ZUKAS N8574 U.S.H. 52 LILLY, WI 54491			

PLAT OF SURVEY


A PARCEL LAND BEING A RESURVEY OF LOT 2, CSM VOL 4, PG 57
LOCATED IN THE SE 1/4 OF THE SE 1/4 OF SECTION 14, T33N, R13E,
TOWN OF LANGLADE, LANGLADE COUNTY, WISCONSIN

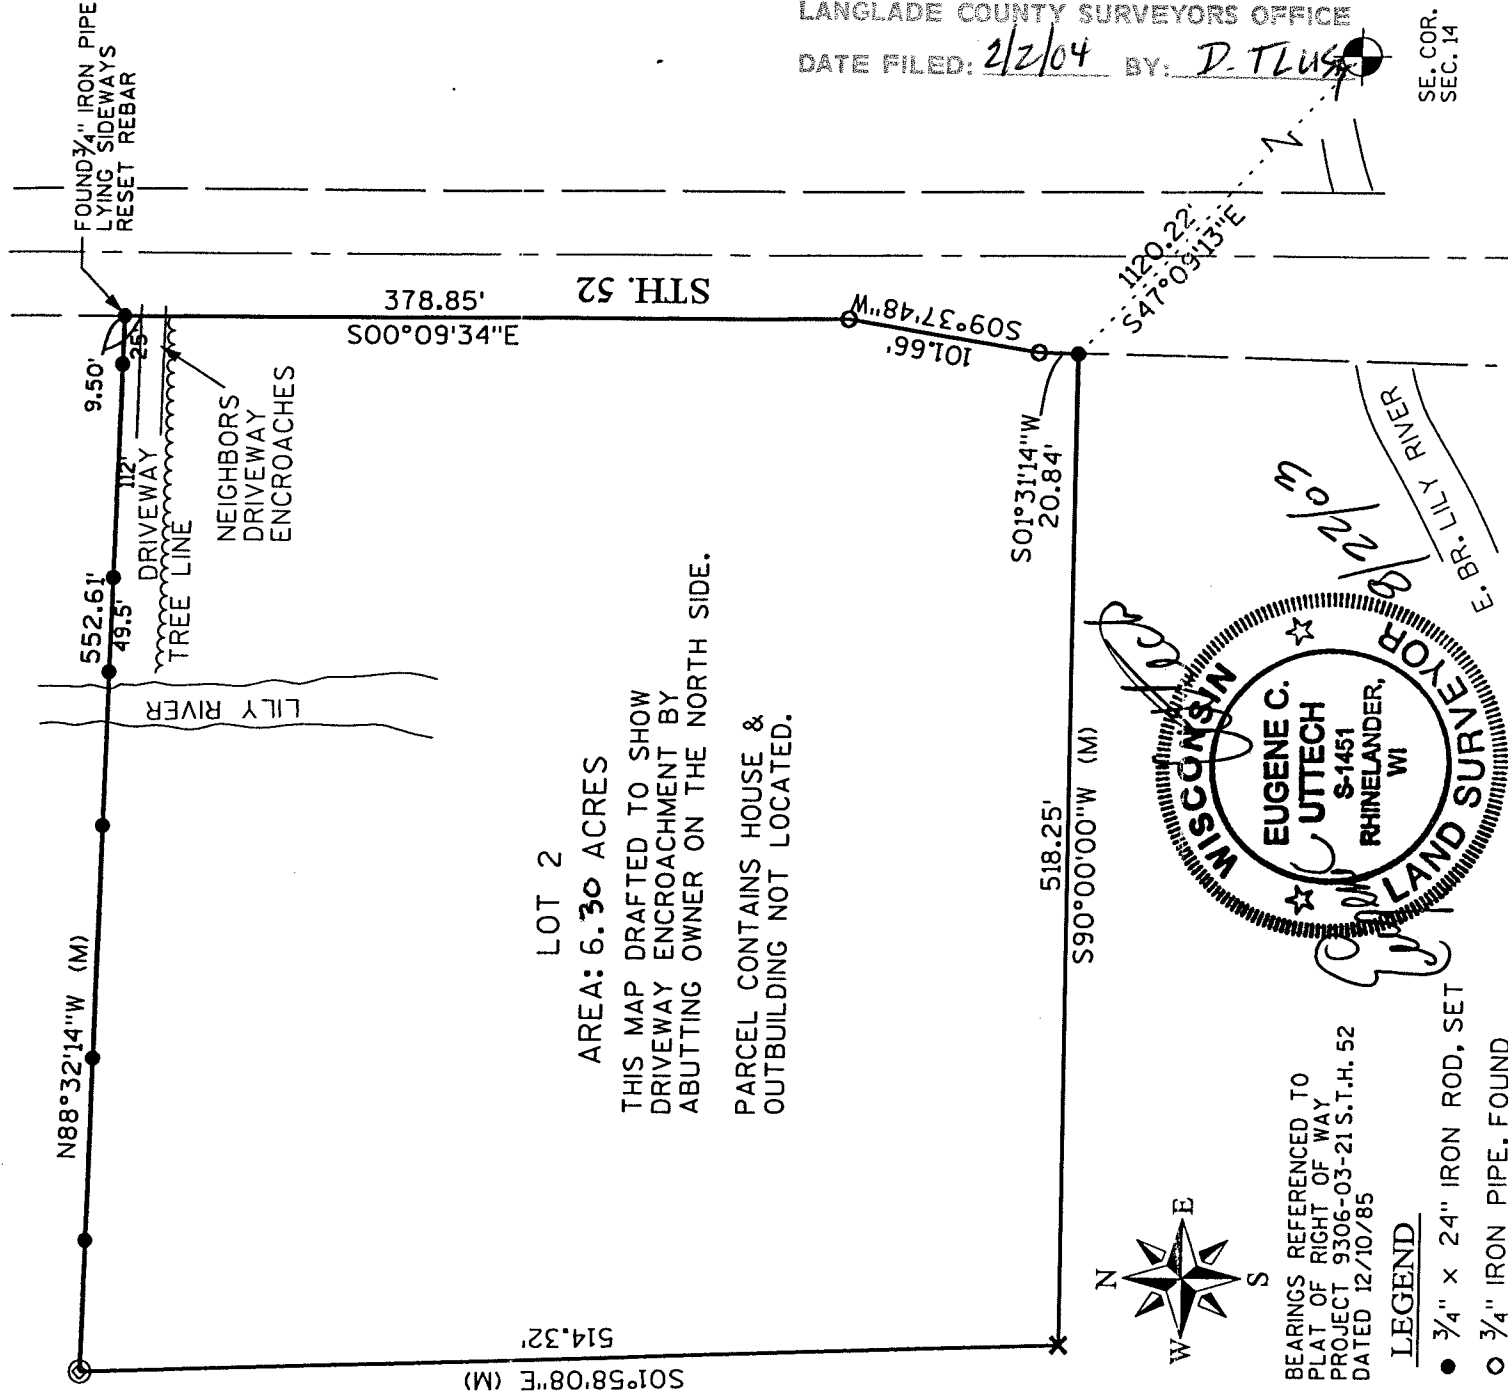


BEARINGS REFERENCED TO
PLAT OF RIGHT OF WAY
PROJECT 9306-03-21 S.T.H. 52
DATED 12/10/85

LEGEND

- 3/4" x 24" IRON ROD, SET
- 3/4" IRON PIPE, FOUND
- ⊙ 1/2" IRON PIPE, FOUND
- ✕ CALCULATED POINT
- (M) MEASURED
- (R) RECORDED

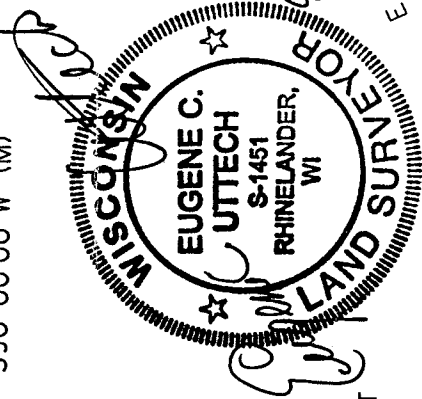

I, EUGENE C. UTTECH, REGISTERED
LAND SURVEYOR OF THE STATE OF
WISCONSIN DO HEREBY CERTIFY
THIS IS TRUE AND CORRECT TO THE
BEST OF MY KNOWLEDGE AND BELIEF.

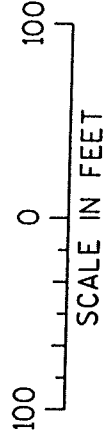

RECORD # 10624
LANGLADE COUNTY SURVEYORS OFFICE
DATE FILED: 2/2/04 BY: D. TLUSKA
SE. COR. SEC. 14