


MAP OF SURVEY

OF PART OF THE NORTHEAST 1/4 OF THE SOUTHEAST 1/4,
OF SECTION 3, TOWNSHIP 31 NORTH, RANGE 10 EAST TOWN
OF ACKLEY, LANGLADE COUNTY WISCONSIN

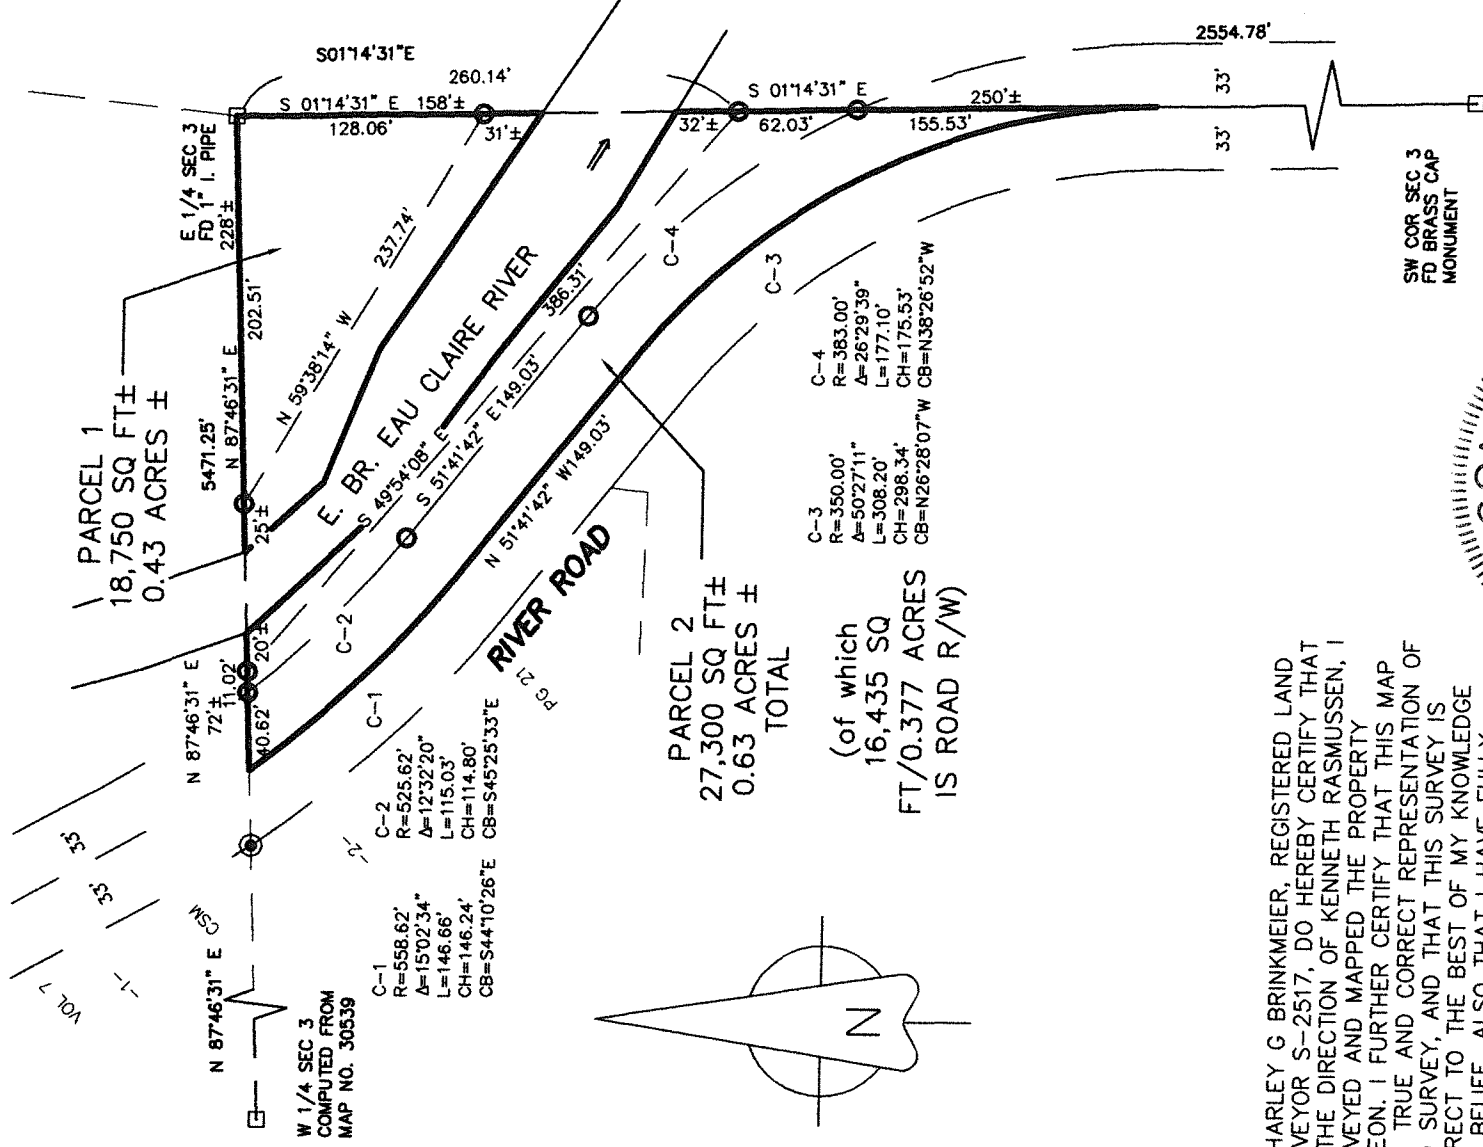


I, CHARLEY G BRINKMEIER, REGISTERED LAND SURVEYOR S-2517, DO HEREBY CERTIFY THAT BY THE DIRECTION OF KENNETH RASMUSSEN, I SURVEYED AND MAPPED THE PROPERTY HEREON. I FURTHER CERTIFY THAT THIS MAP IS A TRUE AND CORRECT REPRESENTATION OF SAID SURVEY, AND THAT THIS SURVEY IS CORRECT TO THE BEST OF MY KNOWLEDGE AND BELIEF. ALSO THAT I HAVE FULLY COMPLIED WITH THE PROVISIONS OF CHAPTER 236.34 OF THE WISCONSIN STATUTES.

Charley Brinkmeier
CHARLEY G BRINKMEIER S-2517
OCTOBER 1, 2003



- X- FENCE
- 1" X 24" IRON PIPE WEIGHING 1.4 LBS/LINEAL FOOT SET
- FOUND 1" I. PIPE
- FOUND GOV'T CORNER
- () RECORD DATA

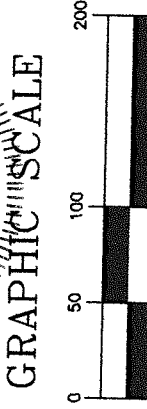

1 inch = 100 ft.

ALL PIPES ARE OUTSIDE DIAMETERS
BEARINGS ARE REFERENCED TO THE EAST LINE OF THE SE 1/4 OF SEC 3 ASSUMED TO BEAR S1°14'31"E

RECORD # 10626
LANGLADE COUNTY SURVEYORS OFFICE
DATE FILED: 2/2/04 BY: D. TLUSTY