


PROJECT # 980360	SCALE: 1" = 200 FEET	FILE # 980360.dgn
FIELD BOOK #	DRAWN BY CAR	SHEET # 1 / 1
PAGES #	CHECKED BY ECU	SIDE # 1/1
SURVEYOR: EUGENE C. UTTECH MSA PROFESSIONAL SERVICES, INC. 1835 NORTH STEVENS ST. RHINELANDER, WI 54501 (715)362-3244		OWNER: Lester and Pamela Hembel PARCEL ADDRESS: 4765 Harmon Road Elton, Wisconsin 54430
PROFESSIONAL SERVICES TRANSPORTATION • MUNICIPAL • REMEDIATION DEVELOPMENT • ENVIRONMENTAL		

PLAT OF SURVEY



LANDS BEING: PART OF THE NE.1/4 OF THE SW.1/4 OF SECTION 28,
T.31 N., R.13 E., TOWN OF EVERGREEN, LANGLADE COUNTY,
WISCONSIN.

THIS MAP DRAFTED TO SHOW THAT LAND AS DESCRIBED IN
DOCUMENT NO. 348602 IN THE LANGLADE COUNTY REGISTER OF
DEEDS OFFICE.

HARMON ROAD 964' ± (D)
N89°51'40"E 938.17' (M.)

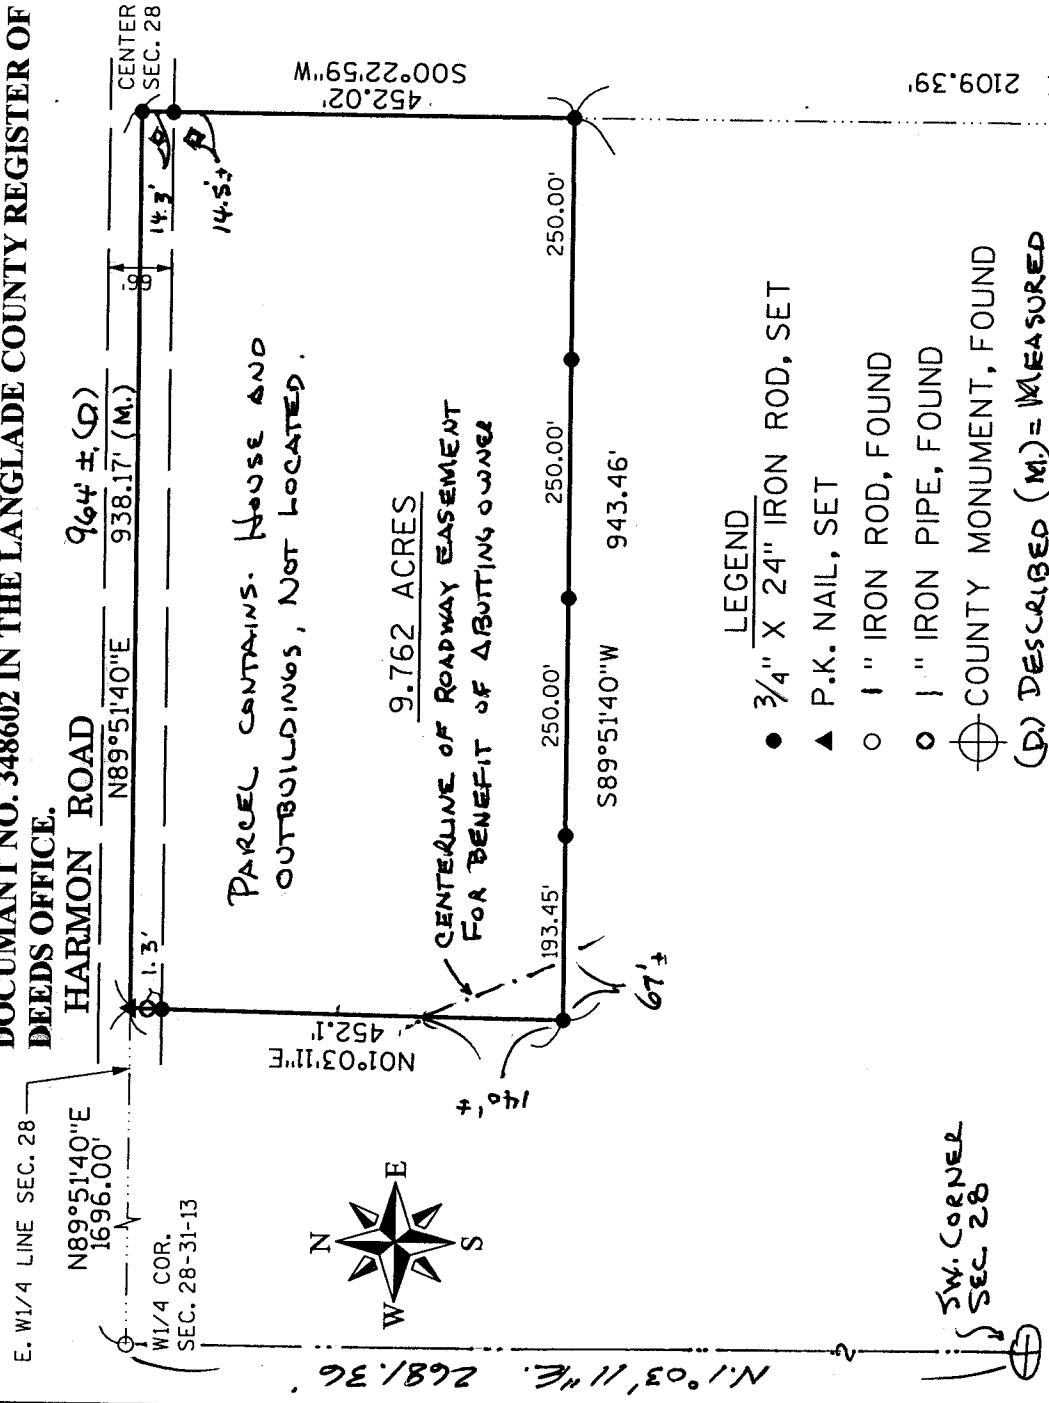

- LEGEND
- 3/4" X 24" IRON ROD, SET
 - ▲ P.K. NAIL, SET
 - 1" IRON ROD, FOUND
 - 1" IRON PIPE, FOUND
 - ⊕ COUNTY MONUMENT, FOUND
 - (D) DESCRIBED (M.) = MEASURED

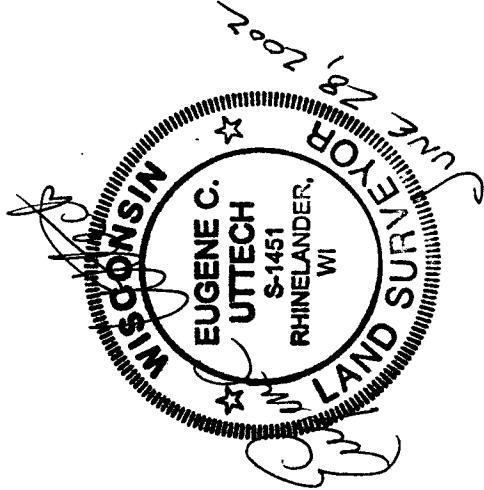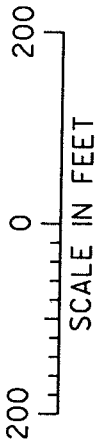

I, EUGENE C. UTTECH, REGISTERED
LAND SURVEYOR OF THE STATE OF
WISCONSIN DO HEREBY CERTIFY
THIS IS TRUE AND CORRECT TO THE
BEST OF MY KNOWLEDGE AND BELIEF.