

# OF SURVEY

12-11-2006

## REPRESENTATION

OF PLOVER RIVER LAND

CO. PLAT OF SURVEY


卷之

OF PART OF THE NW<sup>1</sup>/<sub>4</sub> OF THE SE<sup>1</sup>/<sub>4</sub>,  
AND PART OF THE SW<sup>1</sup>/<sub>4</sub> OF THE SE<sup>1</sup>/<sub>4</sub>,  
OF SECTION 17, T.30N., R.12E., TOWN  
OF NORWOOD, LANGLADE COUNTY


WISCONSIN

1-07-2004

NEW SURVEY

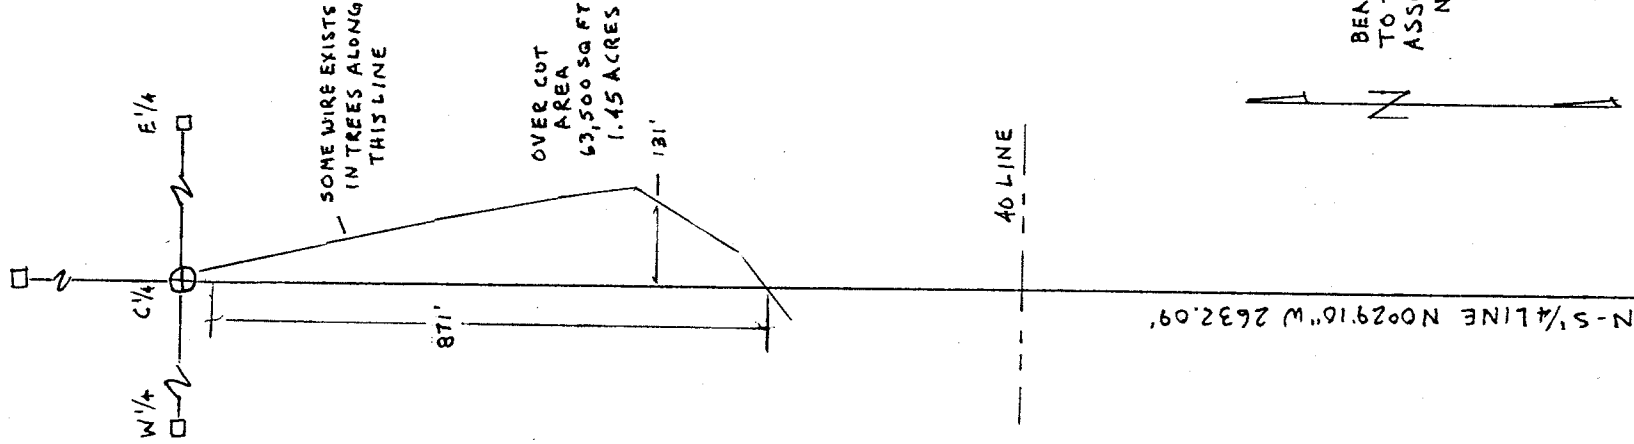

BEARINGS REFERENCED  
TO THE N-S 1/4 LINE  
ASSUMED TO BEAR:  
N 0029°10' W

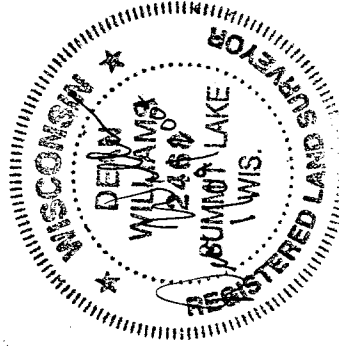


# TIMBER WOLF LAND SURVEYING

DEAN WILLIAMS RLS-2468

715-275-4322

SCALE  
1" = 300'

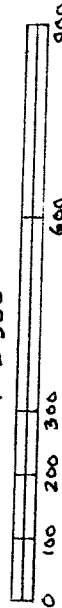

SHEET 1 OF 1