

MAP OF SURVEY

OF ALL OF THE SOUTHEAST 1/4 OF THE SOUTHWEST 1/4
OF SECTION 25, TOWNSHIP 32 NORTH, RANGE 10 EAST
TOWN OF PECK, LANGLADE COUNTY
WISCONSIN

MAP OF SURVEY 20241

N 88°16'03" E

1279.22'


BOUNDARY INFORMATION DERIVED
FROM SECTION CORNERS AND
EXISTING SURVEY INFORMATION

This description includes all of the South line and a portion of the West line of the Southeast 1/4 of the Southwest 1/4 of Section 25, Township 32 North, Range 10 East, Town of Peck, Langlade County, Wisconsin more particularly described as follows:


Beginning at the South 1/4 Corner of Section 25; thence S 88° 13' 36" W, 1338.09 feet along the South line of the Southeast 1/4 of the Southwest 1/4 of Section 25 to the Southwest Corner thereof; thence N 02° 52' 52" E, 469.26 feet along the West line of the Southeast 1/4 of the Southwest 1/4 of Section to the termination of the line surveyed and herein described.



1,751,838 sq.ft.
40.22 acres

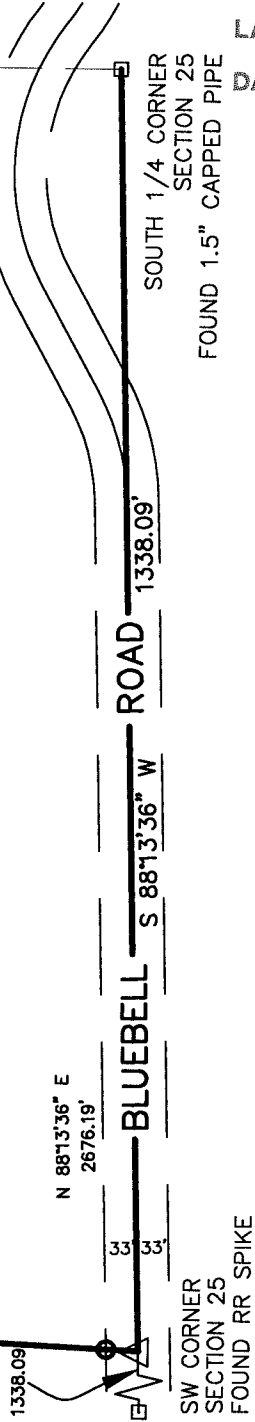

- △ PK NAIL OR RR SPIKE SET
- 1" X 24"ID IRON PIPE WEIGHING 1.4 LBS/LINEAL FOOT SET
- FOUND 2" I. PIPE
- ⊙ FOUND 1" I. PIPE
- FOUND GOV'T CORNER
- RECORD DATA

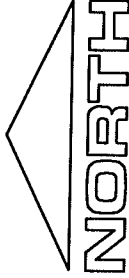

GRAPHIC SCALE



1 inch = 200ft.

SHEET 1 OF 2

PLOVER RIVER LAND CO., INC. P4225 PINEVIEW RD BIRNAMWOOD WI 54414

G:\FILE\1D\WG\CSM100.DWG 3-13-02 2:51:49 pm EST

(715)449-2229

RECORD # 10634
LANGLADE COUNTY SURVEYORS OFFICE
DATE FILED: 6/10/04 BY: D. TRUSTY

BEARINGS ARE REFERENCED TO THE
SOUTH LINE OF THE SW 1/4 OF SEC
25 ASSUMED TO BEAR N 88° 13' 36"