

I, WILLIAM F. KELLY, REGISTERED LAND SURVEYOR, HEREBY CERTIFY THAT I HAVE SURVEYED AND MAPPED LOTS 8, 9, AND 10 OF THE ASSESSORS PLAT OF GOVERNMENT LOTS 1 AND 2 IN SECTION 11, T.34N.-R.11E. AND LOTS 1 AND 2 OF BLOCK NO. 2 OF SHADY SHORES PLAT AS RECORDED IN SECTION 11, T.34N.-R.11E. AT THE REQUEST AND UNDER THE DIRECTION OF G. WINTER, ATTY., AGENT FOR LAURA HOLLOWAY, OWNER OF SAID LAND.

SCALE: 1" = 60'




DRAWN BY: W.F. KELLY


DATE: 12-27-76

LEGEND:

- 1 1/4" x 30" IRON PIPE SET
- 1 1/4" x 30" IRON PIPE AROUND EXIST. 1/2" PIPE FOUND IN PLACE
- ✕ 1 1/4" IRON PIPE FOUND IN PLACE
- ✕ 1" x 1" x 24" ANGLE SET
- ✕ R.R. SPIKE SET IN BLACK TOP
- 1/2" x 12" IRON PIPE SET IN BLACK TOP

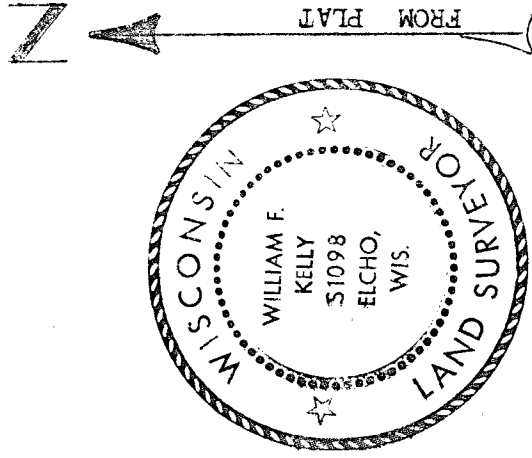

William F. Kelly
12-28-76

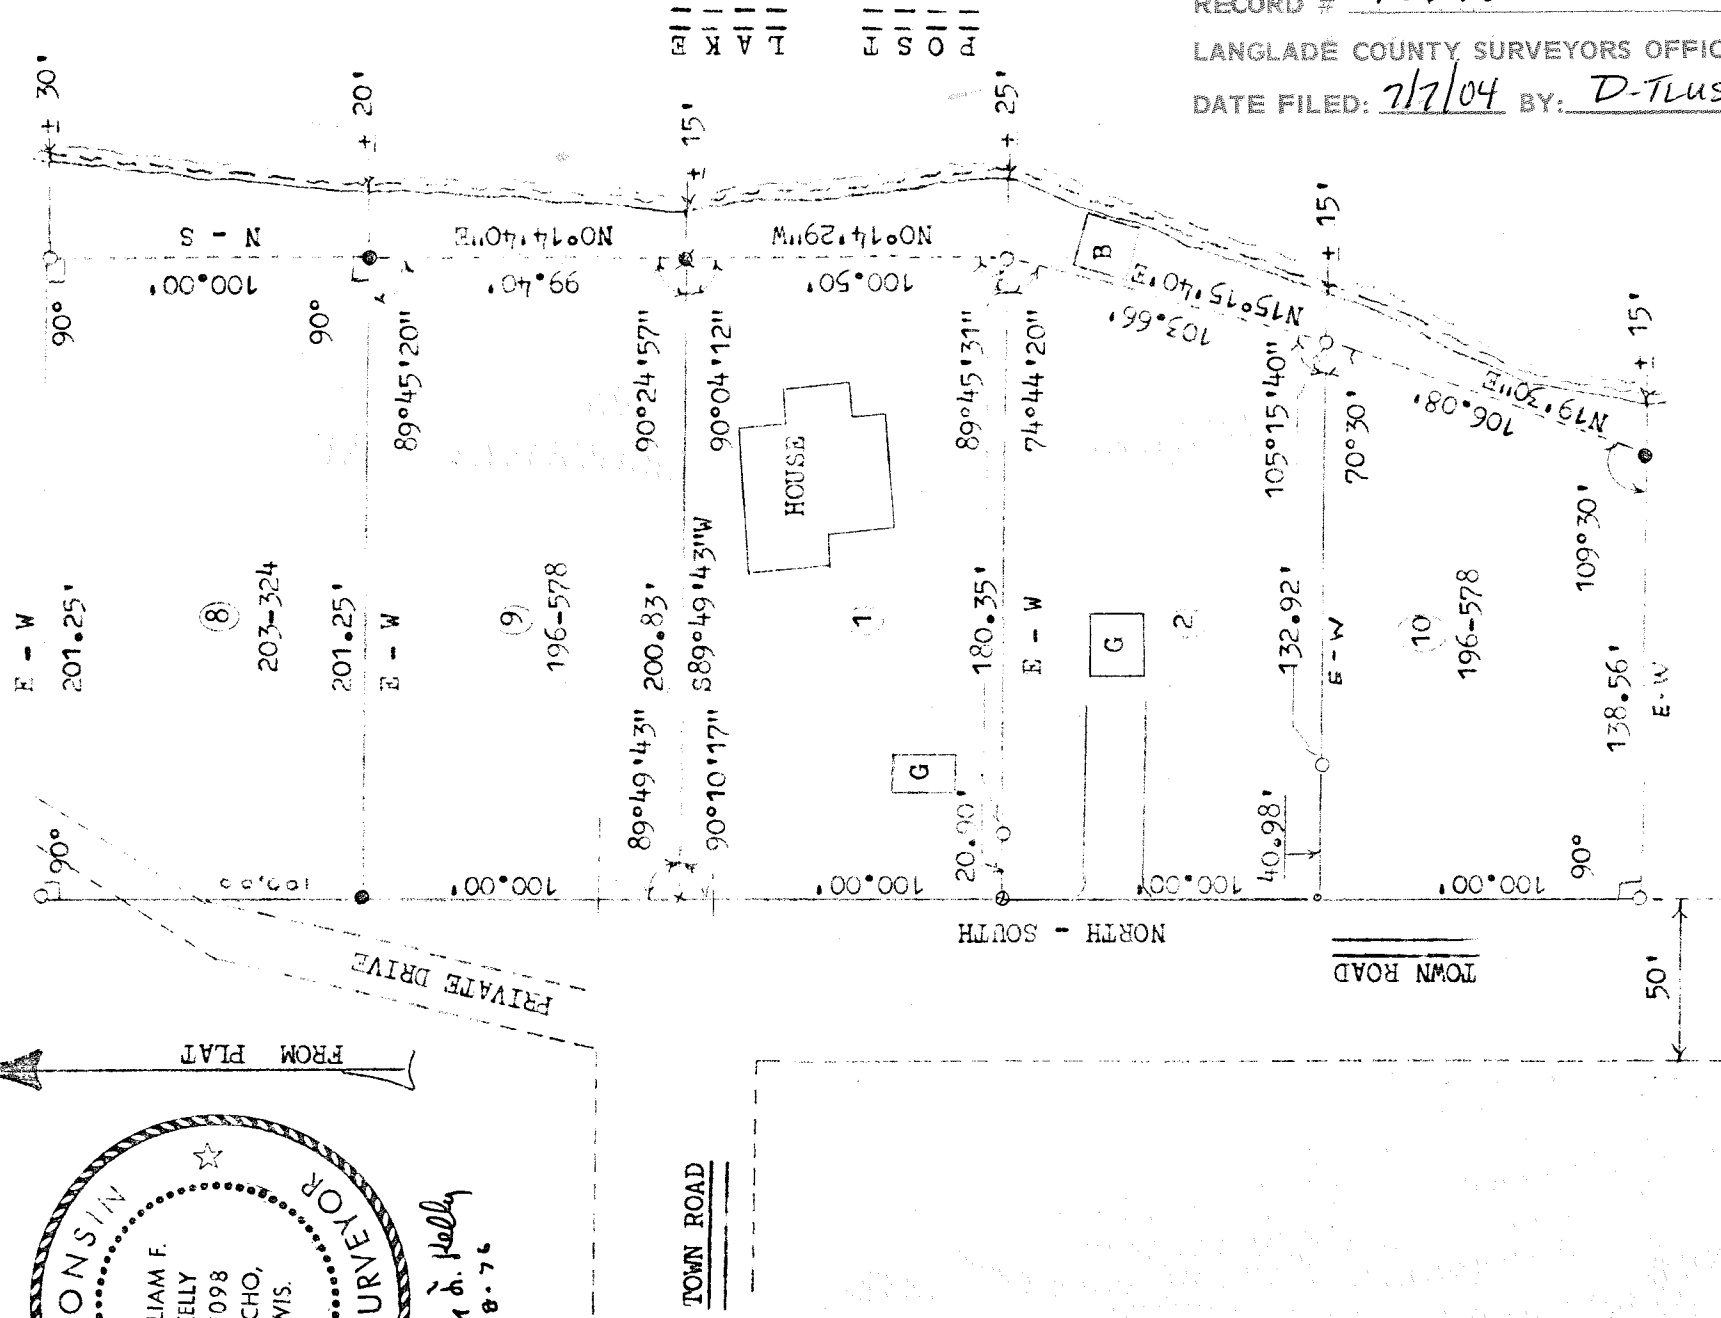

RECORD # 10646
LANGLADE COUNTY SURVEYORS OFFICE
DATE FILED: 7/7/04 BY: D-FLUSTY