

Conventional Signs and Abbreviations


AC	ACRE	P	PAGE
ARC L.	ARC LENGTH	P.C.	POINT OF CURVATURE
COR	CORNER	P.I.	POINT OF INTERSECTION
C.L.	CENTERLINE	P.L.	PROPERTY LINE
D.	DEGREE OF CURVE	P.T.	POINT OF TANGENCY
H.T.	HOUSE TRAILER	R.	RADIUS
Δ	INTERSECTION ANGLE	R.R.	RAILROAD
L.	LENGTH OF CURVE	S.E.	SOUTHEAST
L.C.	LONG CORD	S.W.	SOUTHWEST
M.	MILE	S.T.H.	STATE TRUNK HIGHWAY
N.E.	NORTHEAST	T	TANGENT LENGTH OF CURVE
N.W.	NORTHWEST	V	VOLUME
•	RIGHT-OF-WAY MONUMENT		

SCHEDULE OF LANDS & INTERESTS REQUIRED

PARCEL NUMBER	SHEET NUMBER	OWNER	INTEREST REQUIRED	L.H.E. ACRES TEMP.	PERM.	R/W ACRES NEW	EXISTING	TOTAL	DATE ACRES REMOVED	DATE ACRES PROJECTED
1	4.0	HERMAN ANDACHT, ET AL.	FEE			0.17	0.87	1.04	38.96	9306-03-21
2	4.0	WILLIAM D. BUEROSSE ET AL.	FEE			0.28	0.62	0.90	2.10	9306-03-21
3	4.0	LARRY & YVONNE MONNOT	FEE			0.22	0.30	0.52	7.16	9306-03-21
4	4.0	500 LINE RAILROAD	L.H.E.	0.40						9306-03-50
5	4.0	VENNIE A. & LUCILLE GIBBS	FEE			0.03	0.43	0.46	6.28	9306-03-21
6	4.0	GENERAL TELEPHONE CO.	RELEASE OF RIGHTS							9306-03-40

R/W PROJECT NUMBER 9306-03-21	SHEET NUMBER 40	TOTAL SHEETS 1
FEDERAL PROJECT NUMBER		
PLAT OF RIGHT OF WAY REQUIRED FOR ANTIGO - WABENO EAST BRANCH LILY RIVER BRIDGE & APPROACHES S.T.H. 52 LANGLADE COUNTY		
SCALE 0 50 100 FEET		

RECORD # 10658
LANGLADE COUNTY SURVEYORS OFFICE
DATE FILED: 7/8/04 BY: D. T. CLARY

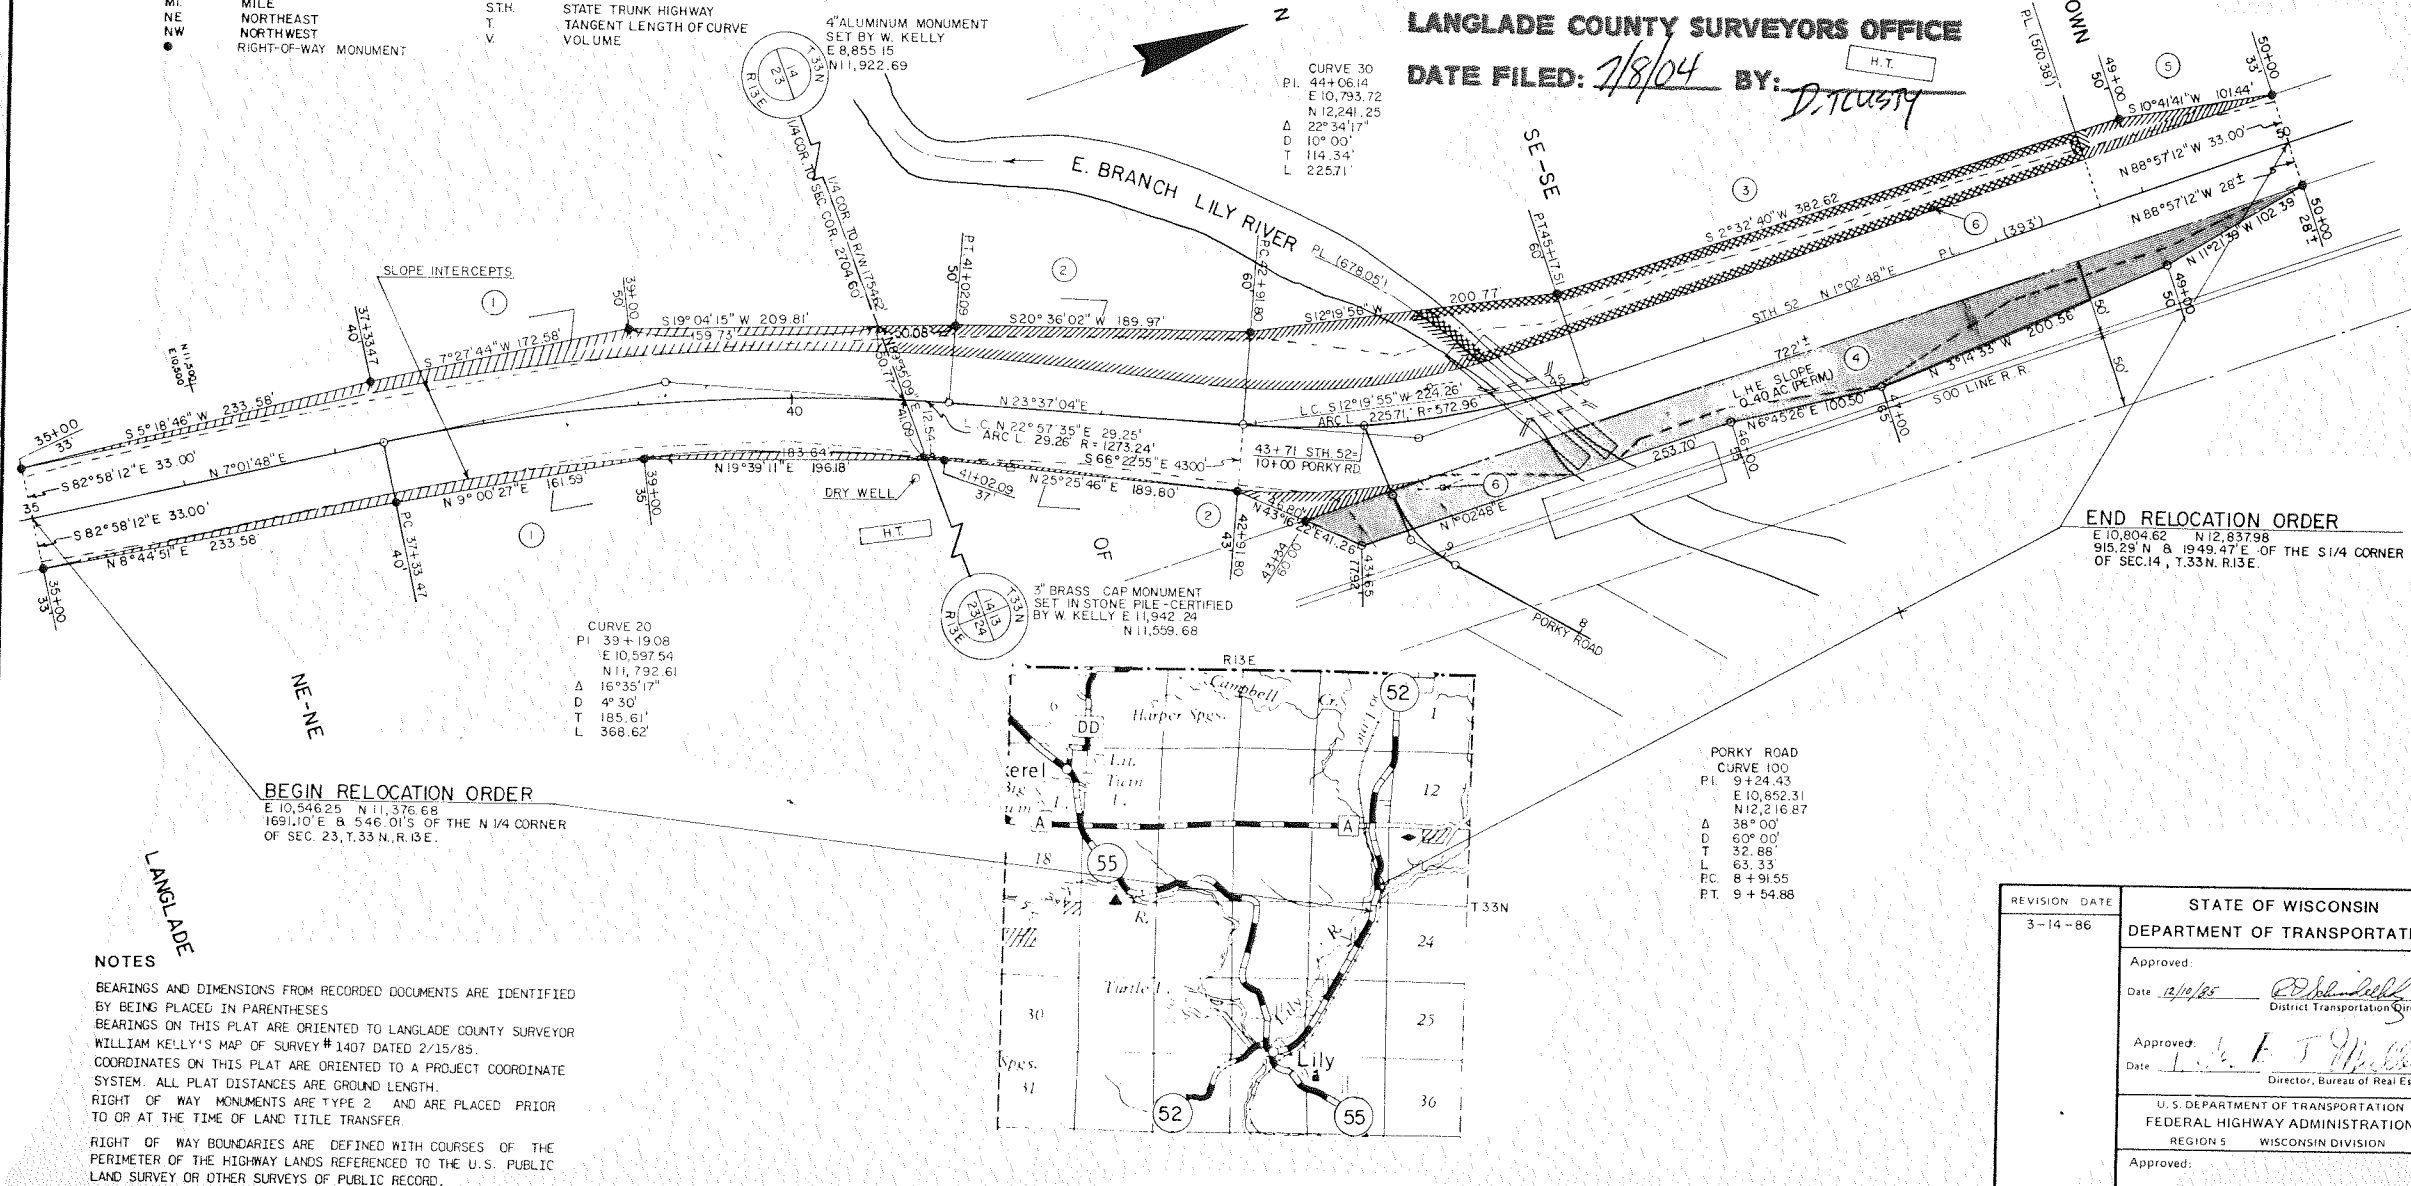

TOTAL NET LENGTH OF CENTERLINE 0.284 MI.

REVISION DATE 3-14-86	STATE OF WISCONSIN DEPARTMENT OF TRANSPORTATION
Approved: Date 12/10/85 District Transportation Director	
Approved: Date 1/1/86 Director, Bureau of Real Estate	
U.S. DEPARTMENT OF TRANSPORTATION FEDERAL HIGHWAY ADMINISTRATION REGION 5 WISCONSIN DIVISION	
Approved: Date Division Administrator	