
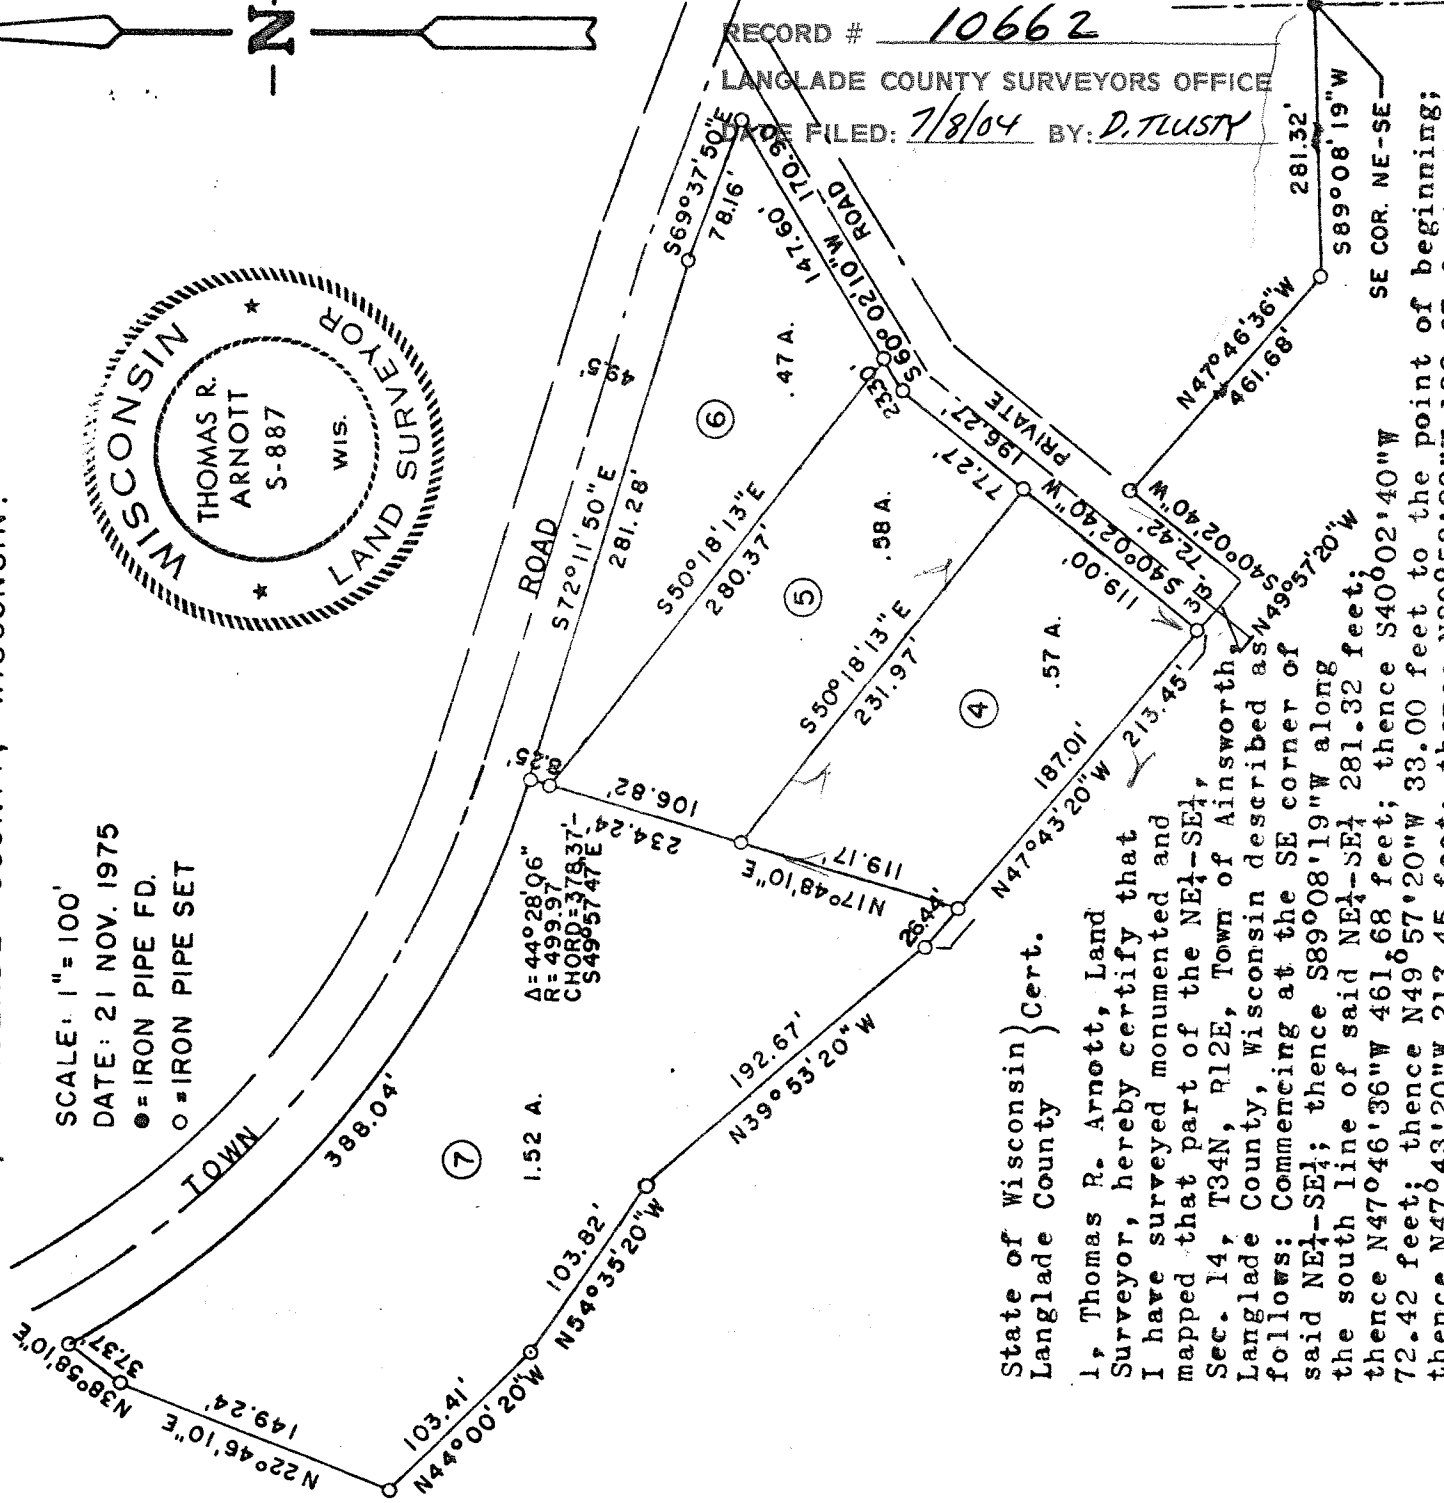
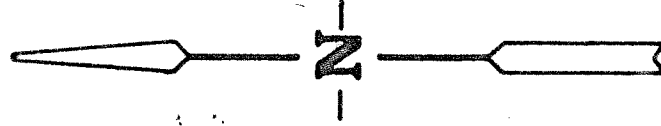


*Corrected Survey of
1/10/10*

CERTIFIED SURVEY MAP

PART OF THE NE1/4-SE1/4, SEC. 14, T34N, R12E, TOWN OF
AINSWORTH, LANGLADE COUNTY, WISCONSIN.

SCALE: 1" = 100'
DATE: 21 NOV. 1975
● = IRON PIPE FD.
○ = IRON PIPE SET

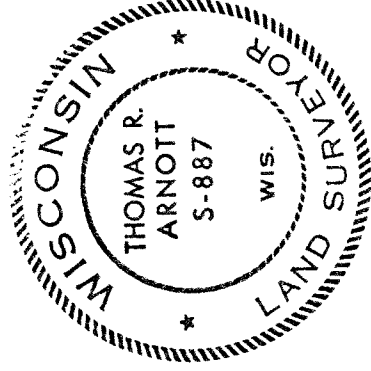

RECORD # 10662
LANGLADE COUNTY SURVEYORS OFFICE
FILED: 7/8/04 BY: D. TUSTY

State of Wisconsin } Cert.
Langlade County

I, Thomas R. Arnott, Land Surveyor, hereby certify that I have surveyed monumented and mapped that part of the NE1/4-SE1/4, Sec. 14, T34N, R12E, Town of Ainsworth, Langlade County, Wisconsin described as follows: Commencing at the SE corner of said NE1/4-SE1/4; thence S89°08'19\"W along the south line of said NE1/4-SE1/4 281.32 feet; thence N47°46'36\"W 461.68 feet; thence N49°57'20\"W 33.00 feet to the point of beginning; thence N47°43'20\"W 213.45 feet; thence N47°43'20\"W 192.67 feet; thence N54°35'20\"W 103.82 feet; thence N44°00'20\"W 103.41 feet; thence N22°46'10\"E 149.24 feet; thence N38°58'10\"E 37.37 feet to a 499.97 foot radius curve concaved to the southwest; thence S72°11'50\"E 281.28 feet; thence S69°37'50\"E 78.16 feet; thence S60°02'10\"W 170.90 feet; thence S40°02'40\"W 196.27 feet to the point of beginning. That I made such survey, land division and map under the direction of Paul Schmidt, the owner of said land. That the map is a correct representation of all exterior boundaries of thenland surveyed. That I have fully complied with the provisions of Chapter 236.34 of the Wisconsin State Statutes in surveying and mapping the same.


Given under my hand this 21st day of November 1975.

Thomas R. Arnott
Thomas R. Arnott S-887
Registered Land Surveyor


SURVEY MAP

PART OF THE NE1/4-SE1/4, SEC. 14, T34N, R12E, TOWN OF AINSWORTH, LANGLADE COUNTY, WISCONSIN.

SCALE: 1"=100'
DATE: 21 NOV 1975
●=IRON PIPE FD.
○=IRON PIPE SET

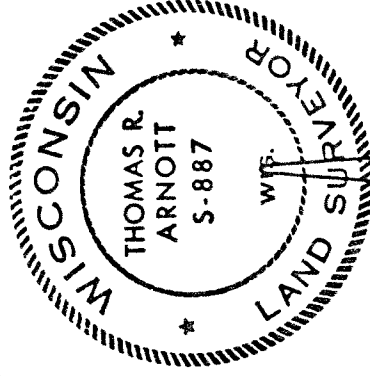

RECORD # 10663
LANGLADE COUNTY SURVEYORS OFFICE
DATE FILED: 7/8/04 BY: D. FLUSTY

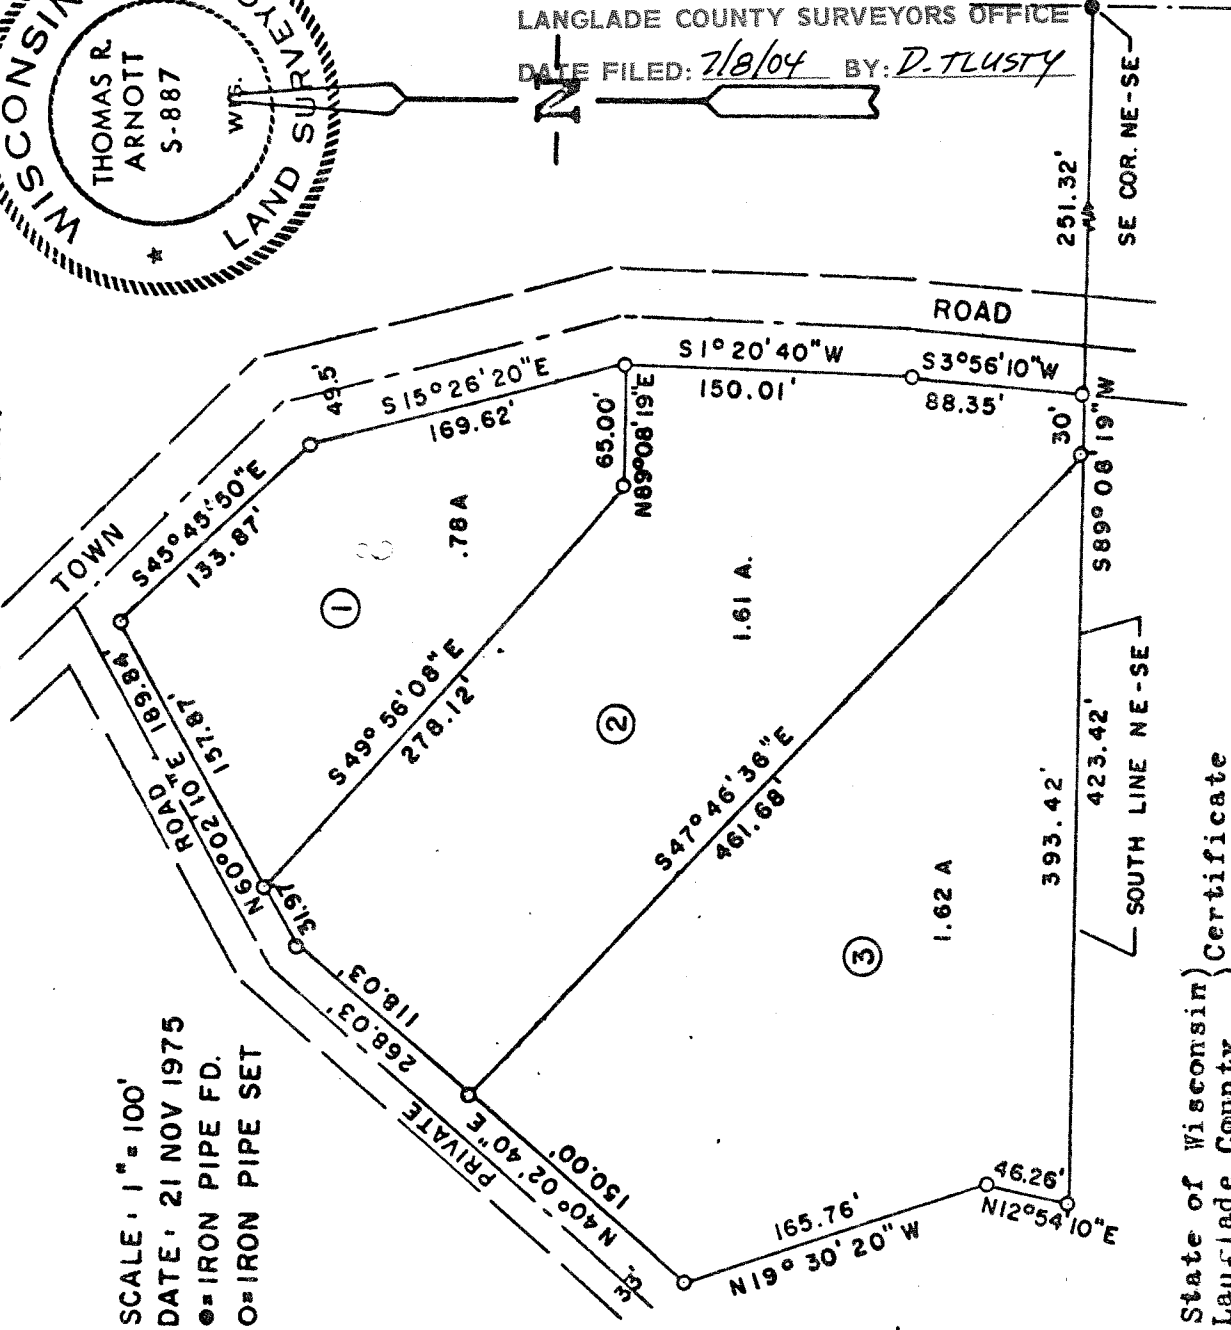

State of Wisconsin } Certificate Langlade County

I, Thomas R. Arnott, Land Surveyor, hereby certify that I have surveyed monumented and mapped that part of the NE1/4-SE1/4, Sec. 14, T34N, R12E, Town of Ainsworth, Langlade County, Wisconsin described as follows: Commencing at the SE corner of said NE1/4-SE1/4; thence S89°08'19"W along the south line of said NE1/4-SE1/4 251.32 feet to the point of beginning; thence continue S89°08'19"W along the south line of said NE1/4-SE1/4 423.42 feet; thence N12°54'10"E 46.26 feet; thence N19°30'20"W 165.76 feet; thence S45°45'50"E 133.87 feet; thence N60°02'10"E 189.84 feet; thence S1°20'40"W 150.01 feet; thence S15°26'20"E 169.62 feet; thence S89°08'19"W 65.00 feet; thence S49°56'08"E 278.12 feet to the point of beginning. That I made such survey, land division and map under the direction of Paul Schmidt, the owner of said land. That the map is a correct representation of all exterior boundaries of the land surveyed. That I have fully complied with the provisions of Chapter 236.34 of the Wisconsin State Statutes in surveying and mapping the same. Given under my hand this 21st day of November 1975.

Thomas R. Arnott
Thomas R. Arnott S-887
Registered Land Surveyor