

LANGLADE COUNTY

FINDING, DETERMINATION AND DECLARATION APPROVED
BY THE ADMINISTRATOR OF THE DIVISION OF HIGHWAYS
ON 10/11/91, RECORDED 10/16/91 AS DOCUMENT NO. 295433.
LANGLADE COUNTY REGISTRY, EFFECTIVE 10/30/91,
THE DATE OF PUBLICATION.

STATE OF WISCONSIN DEPARTMENT OF TRANSPORTATION

MAP OF CONTROLLED ACCESS

SOUTH COUNTY LINE - NORTH COUNTY LINE

USH 45 LANGLADE COUNTY

CONTROLLED ACCESS PROJECT 1602-05-29


RECORD #

~~10587~~ 10676


1 OF 24

LANGLADE COUNTY SURVEYORS OFFICE

DATE FILED: 9-2-99 BY: AKM
9/8/04 DT

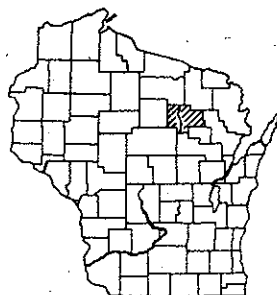

END CONTROLLED ACCESS
STA. 999+00 @ USH 45

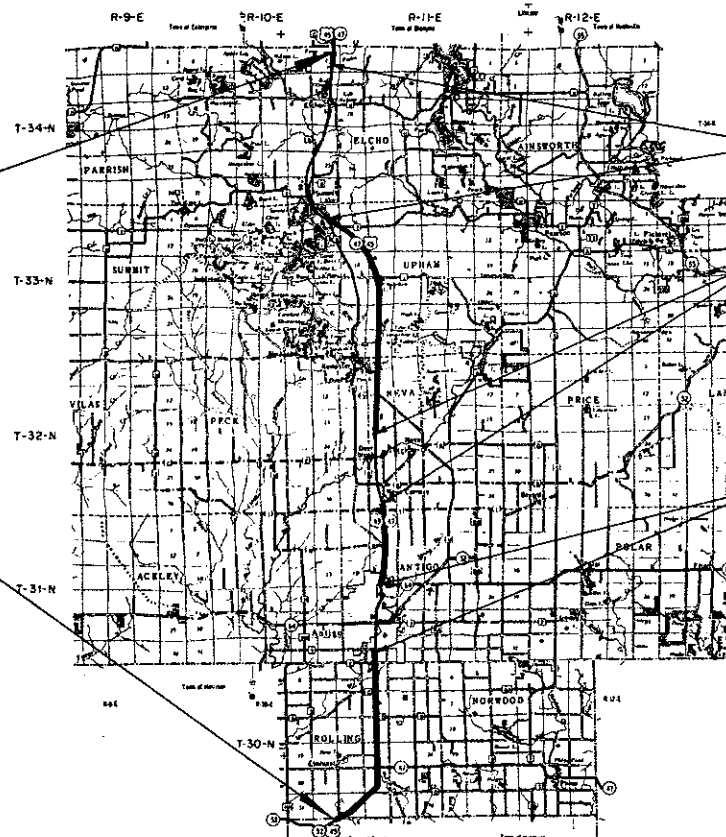

EXCEPTION TO CONTROLLED ACCESS PROJECT

EXCEPTION TO CONTROLLED ACCESS PROJECT

EXCEPTION TO CONTROLLED ACCESS PROJECT

BEGIN CONTROLLED ACCESS
STA. 23+69 @ USH 45

NOTE:

FOR EXCEPTIONS TO CONTROLLED ACCESS PROJECT 1602-05-29,
REFER TO CONTROLLED ACCESS PLAN SHEETS.

LATEST RIGHT OF WAY REFERENCE

SHEET	PROJECT
2 THRU 4	T051-1(5)
4 THRU 9	T09-2(11)/1600-08-21
10 THRU 13	T09-2(9)/1600-07-21
14 THRU 24	F09-2(24)
7 (WAYSIDE)	T09-2(31)
21 (WAYSIDE)	T09-2(30)

STANDARD ABBREVIATIONS

AGRICULTURAL	AGRI.
LAND CONTRACT	L.C.
GARAGE	G.
HOUSE	H.
WARRANTY DEED	W.D.
PRIVATE DRIVEWAY	P.D.
PROPERTY LINE	P.L.
PUBLIC HIGHWAY	P.H.
SPECIAL CROSSING	S.C.
AND OTHERS	ETAL
DIVISION JOB	D.J.
ACCESS COVENANT	AC. COVNT.

LAYOUT
SCALE 0 1.5 3 MI.

TOTAL NET LENGTH OF CENTERLINE 20.26 MI.

RECORD # 10676

LANGLADE COUNTY SURVEYORS OFFICE


DATE FILED: BY:

THIS CONTROLLED ACCESS MAP
APPROVED AND ADOPTED ON AUGUST 3, 1992
PERSUANT TO
FINDING DETERMINATION AND DECLARATION
BY THE
WISCONSIN DEPARTMENT OF TRANSPORTATION
DIVISION OF HIGHWAYS AND TRANSPORTATION
SERVICES

REVISED & AMENDED

WISDOT/VEHICLE NO. 10




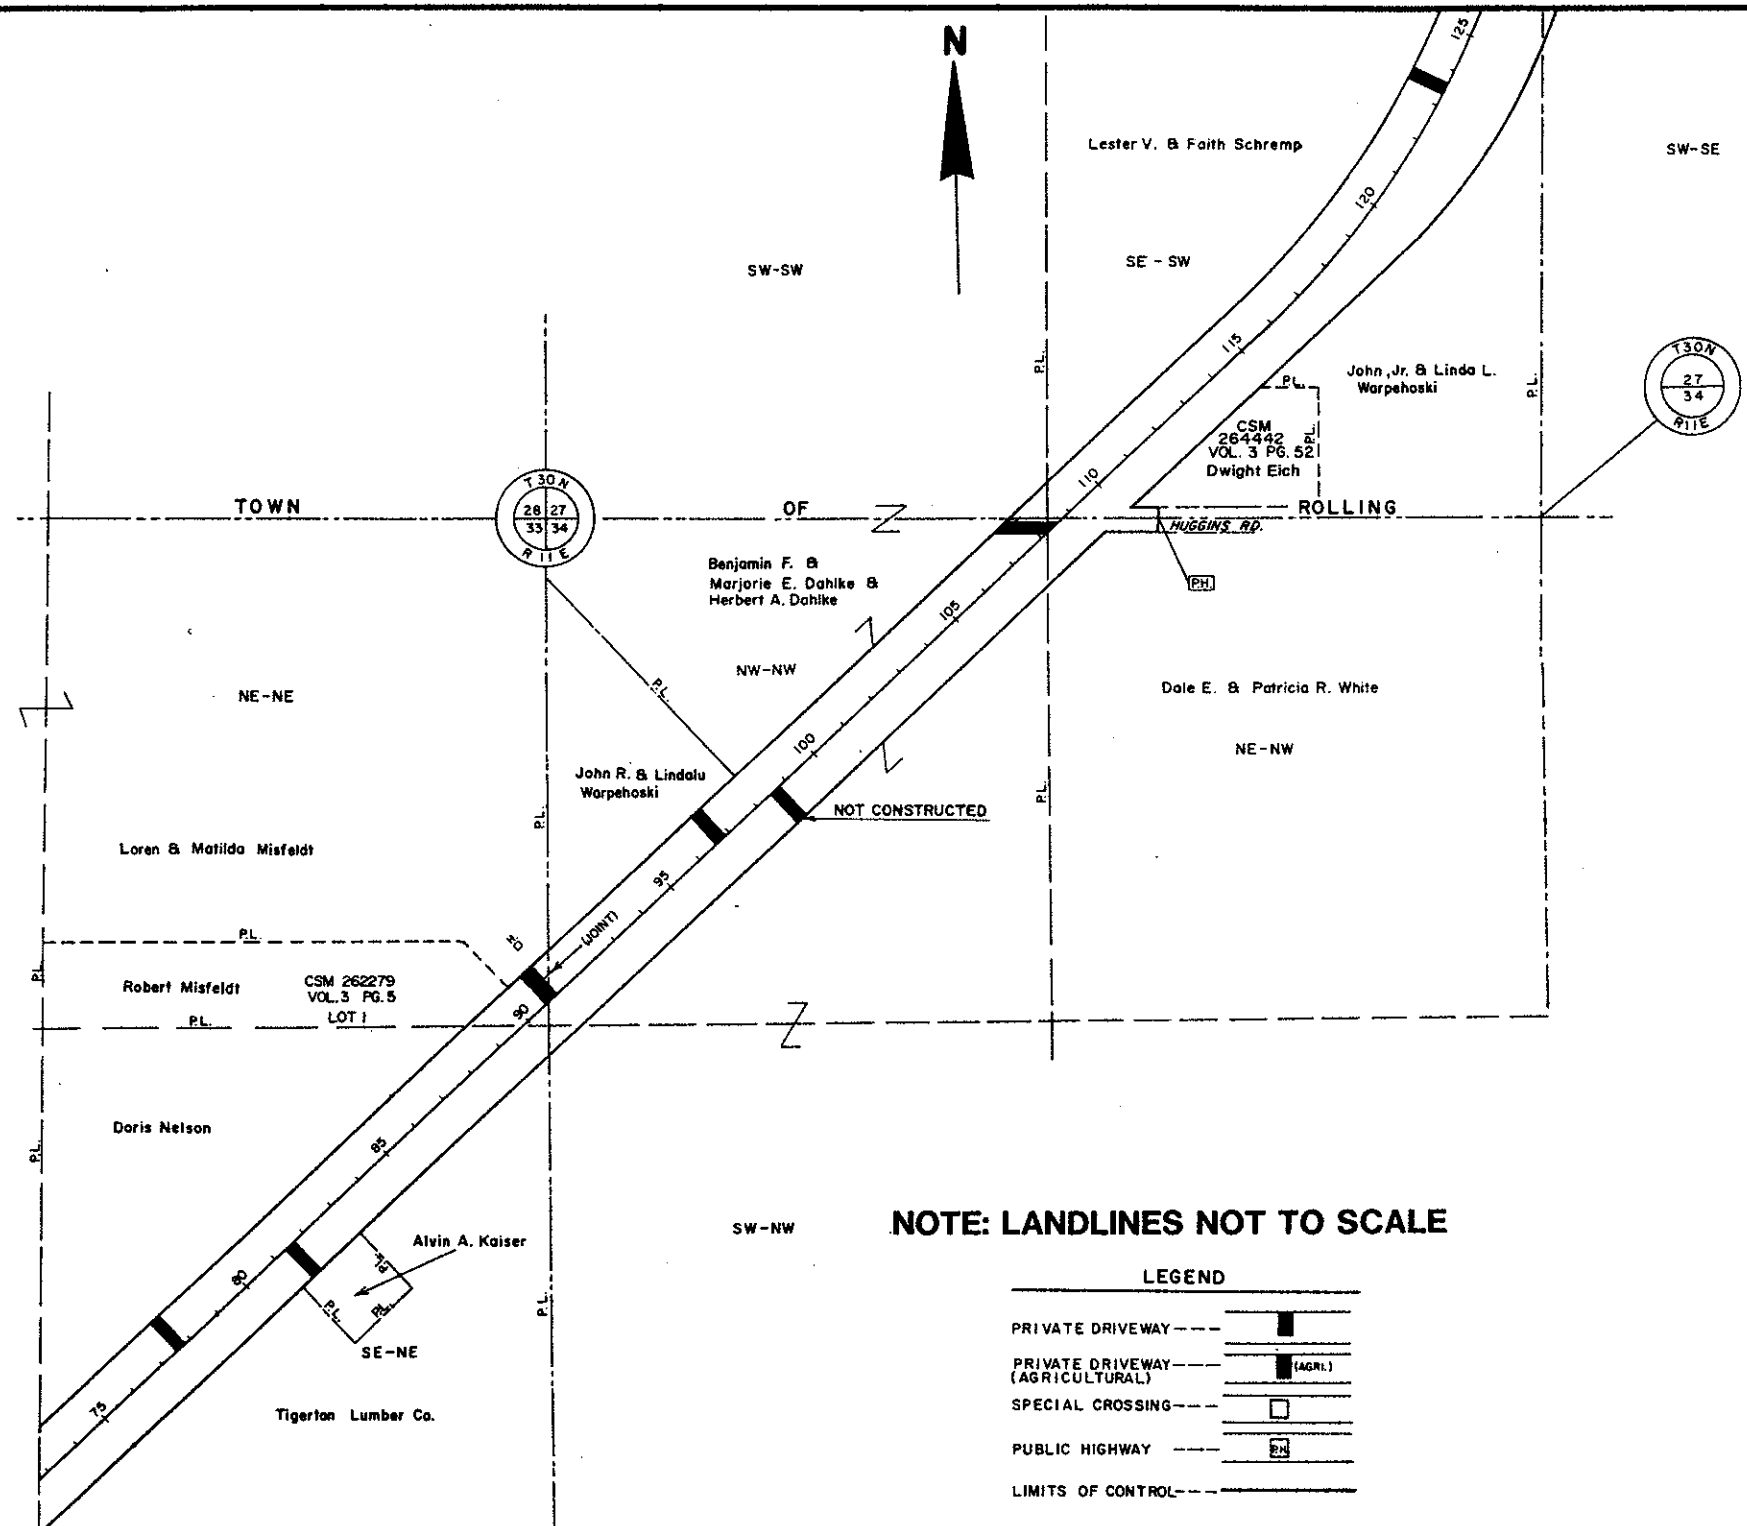

NOTE: LANDLINES NOT TO SCALE

LEGEND	
PRIVATE DRIVEWAY	---
PRIVATE DRIVEWAY (AGRICULTURAL)	---
SPECIAL CROSSING	---
PUBLIC HIGHWAY	---
LIMITS OF CONTROL	---

CONTROLLED ACCESS
1602-05-29
SOUTH COUNTY LINE - NORTH COUNTY LINE
USH 45 LANGLADE COUNTY
0 200ft. 400ft.
Scale

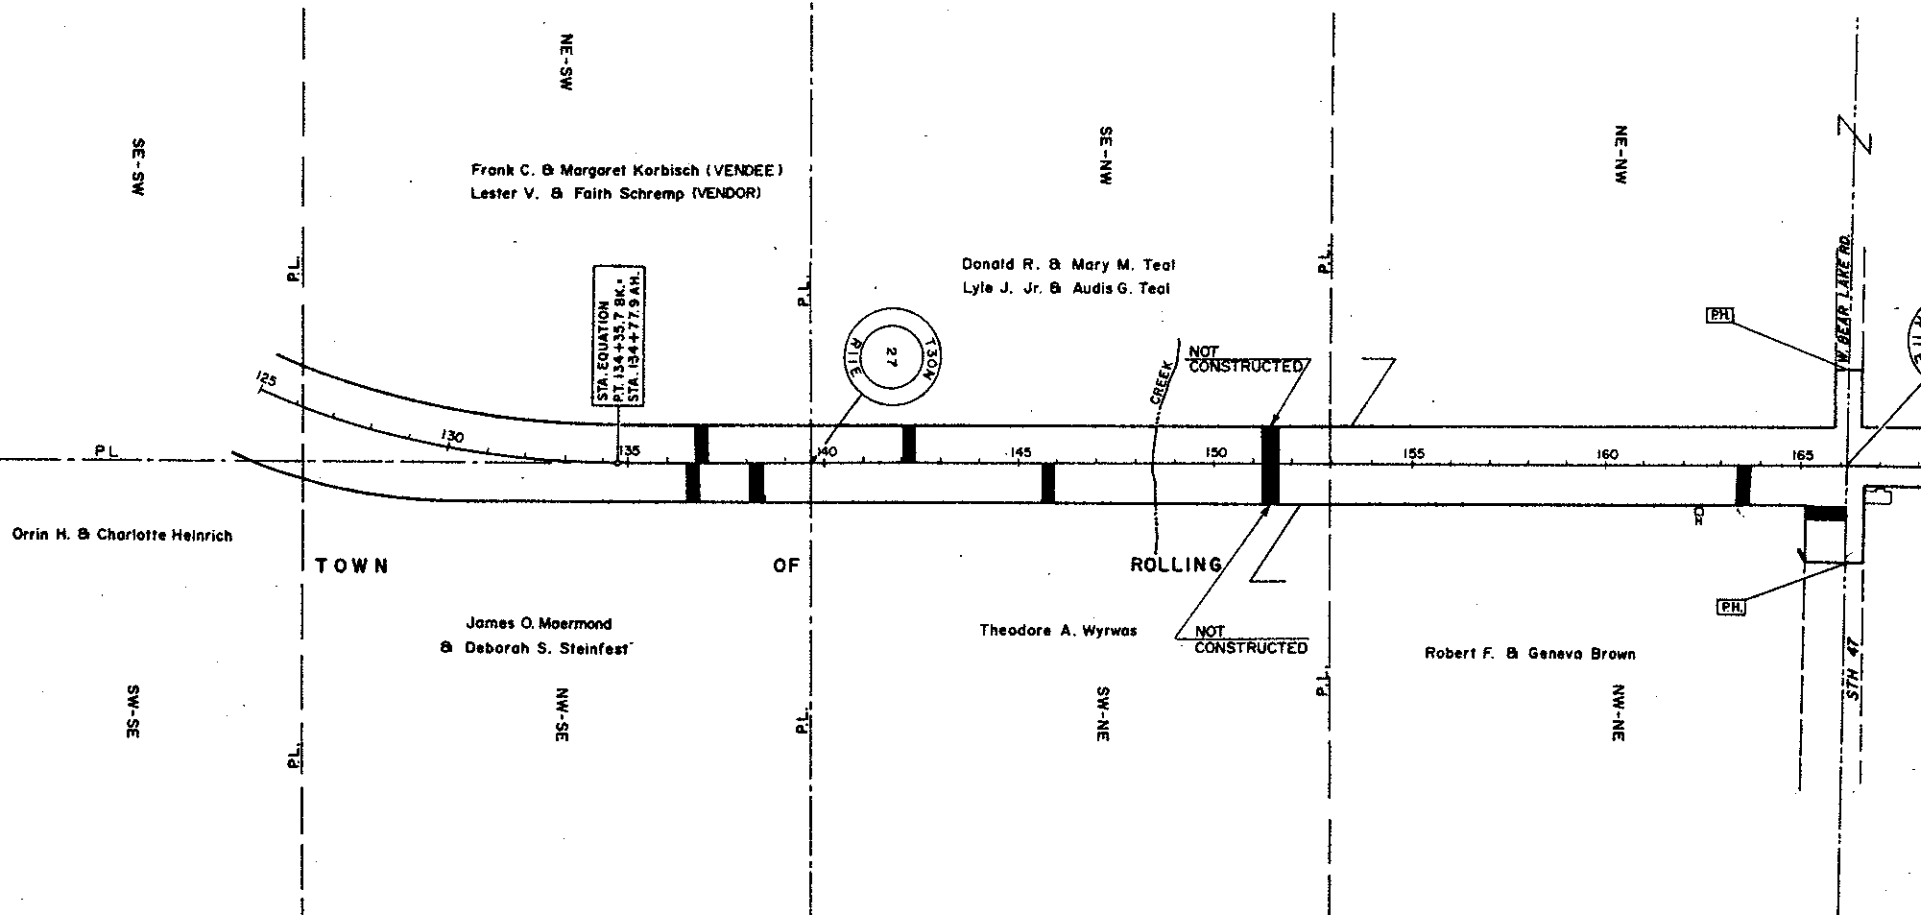

NOTE: LANDLINES NOT TO SCALE

LEGEND


PRIVATE DRIVEWAY-----	
PRIVATE DRIVEWAY-----	
(AGRICULTURAL)	(AGRI)
SPECIAL CROSSING-----	
PUBLIC HIGHWAY -----	
LIMITS OF CONTROL-----	


CONTROLLED ACCESS

1602-05-29

SOUTH COUNTY LINE - NORTH COUNTY LINE

USH 45 LANGLADE COUNTY

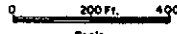

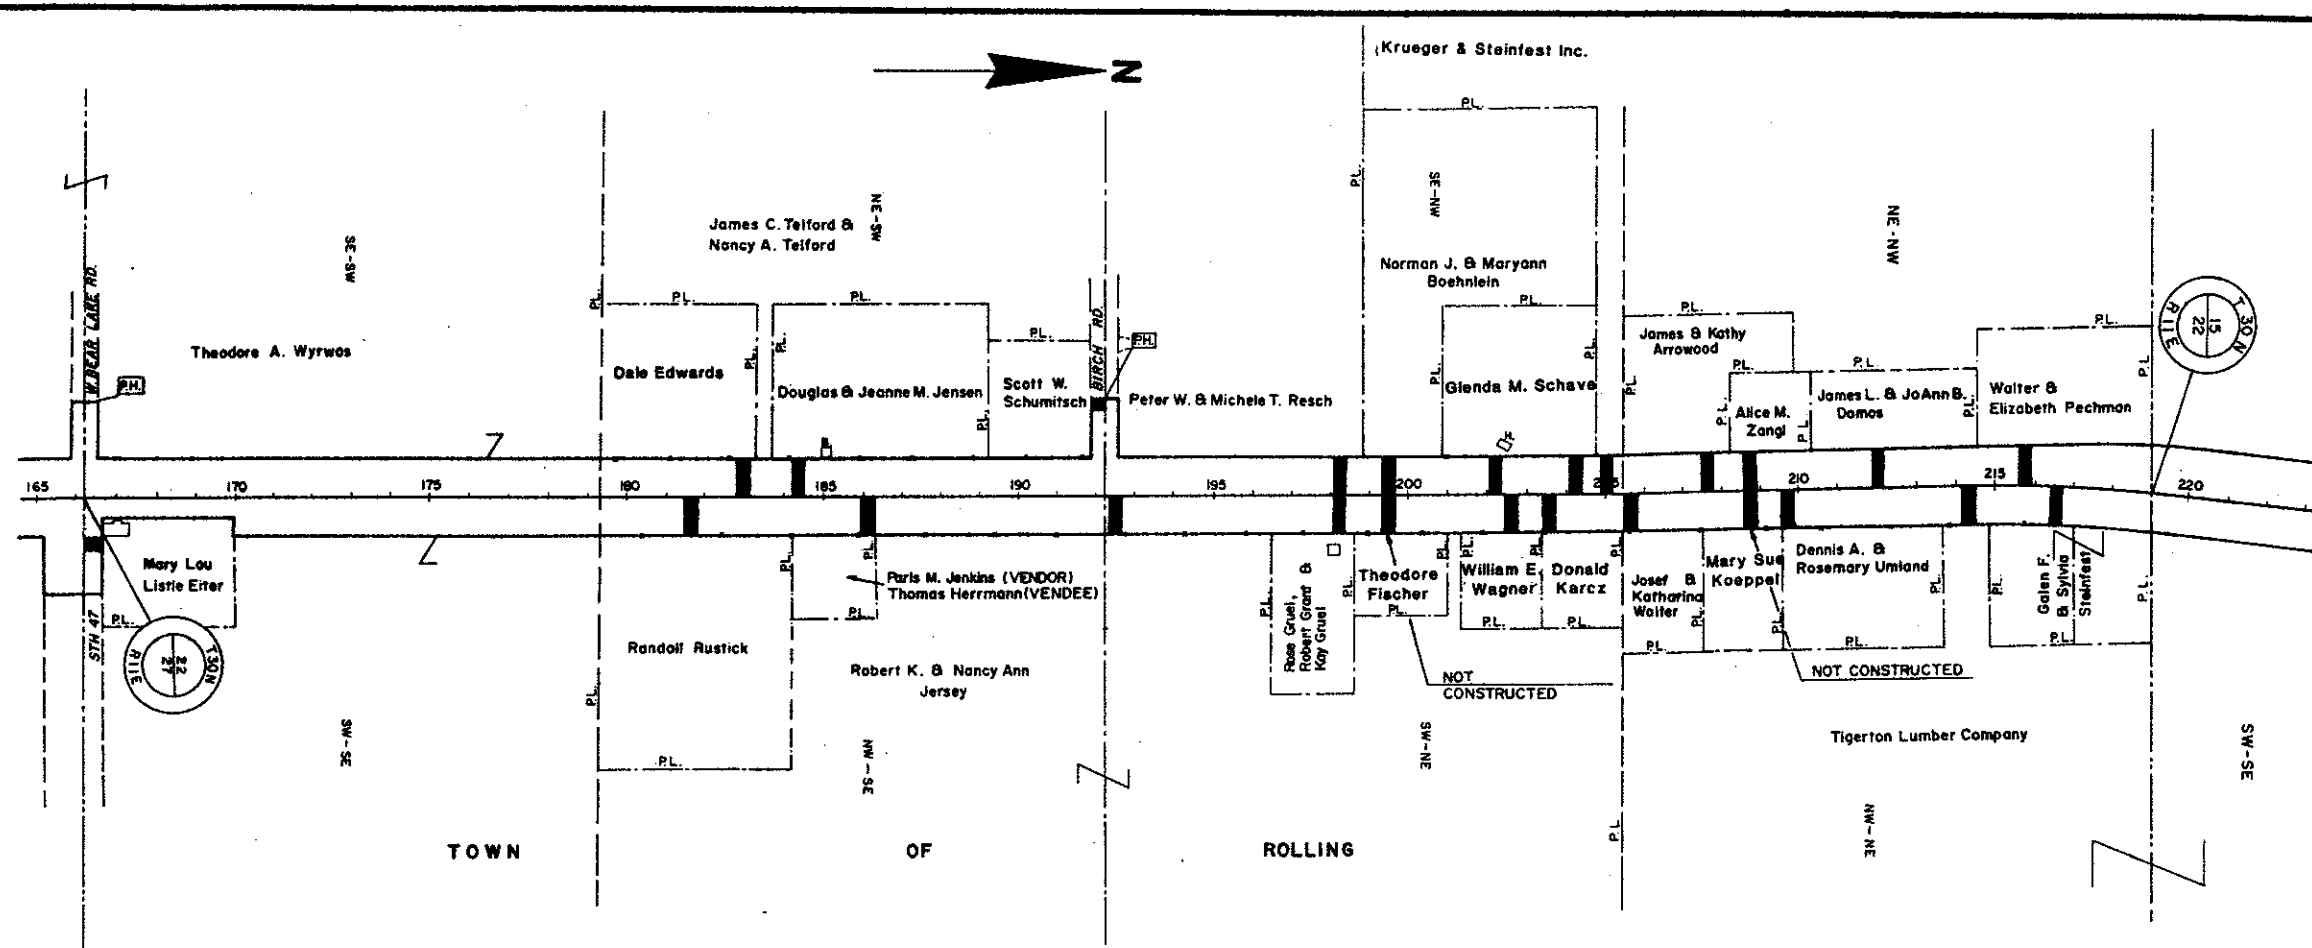

NOTE: LANDLINES NOT TO SCALE

LEGEND	
PRIVATE DRIVEWAY	---
PRIVATE DRIVEWAY (AGRICULTURAL)	--- (AGRI.)
SPECIAL CROSSING	---
PUBLIC HIGHWAY	---
LIMITS OF CONTROL	---


CONTROLLED ACCESS
1602-05-29
SOUTH COUNTY LINE - NORTH COUNTY LINE
US 45 LANGLADE COUNTY

0 200 Ft. 400 Ft.
Scale

LEGEND

PRIVATE DRIVEWAY ---	
PRIVATE DRIVEWAY (AGRICULTURAL) ---	
SPECIAL CROSSING ---	
PUBLIC HIGHWAY ---	
LIMITS OF CONTROL ---	

CONTROLLED ACCESS
1602-05-29
SOUTH COUNTY LINE - NORTH COUNTY LINE
USH 45 LANGLADE COUNTY
0 200 Ft. 400 Ft.
Scale

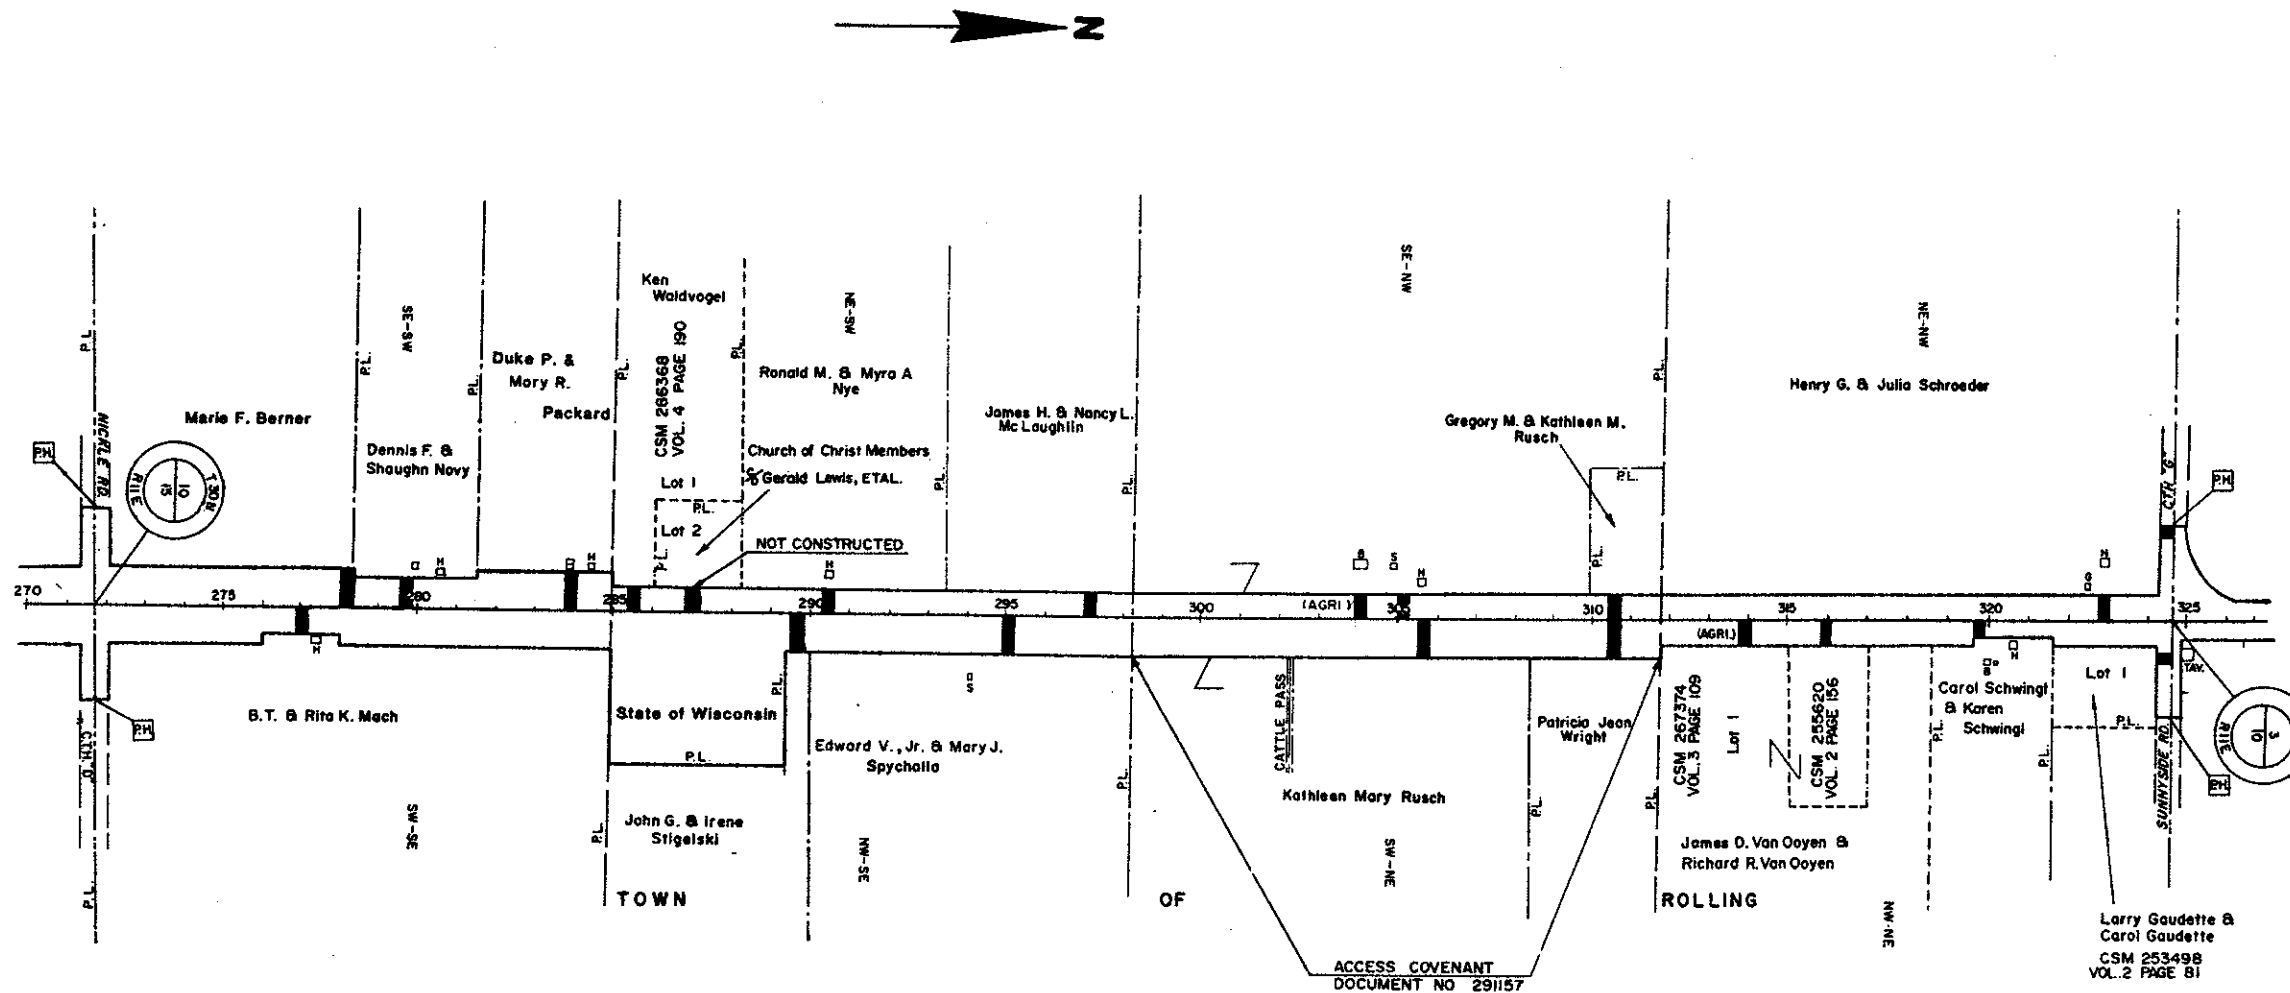

NOTE: LANDLINES NOT TO SCALE

LEGEND	
PRIVATE DRIVEWAY	---
PRIVATE DRIVEWAY (AGRICULTURAL)	---
SPECIAL CROSSING	---
PUBLIC HIGHWAY	---
LIMITS OF CONTROL	---


CONTROLLED ACCESS
1602-05-29
SOUTH COUNTY LINE - NORTH COUNTY LINE
USH 45 LANGLADE COUNTY
Scale 0 200 Ft 400 Ft



LEGEND

PRIVATE DRIVEWAY	
PRIVATE DRIVEWAY (AGRICULTURAL)	 (AGRI.)
SPECIAL CROSSING	
PUBLIC HIGHWAY	 PH
LIMITS OF CONTROL	

CONTROLLED ACCESS
1602-05-29
SOUTH COUNTY LINE - NORTH COUNTY LINE
USH 45 NAGLADE COUNTY
0 200 Ft. 400 Ft.
Scale

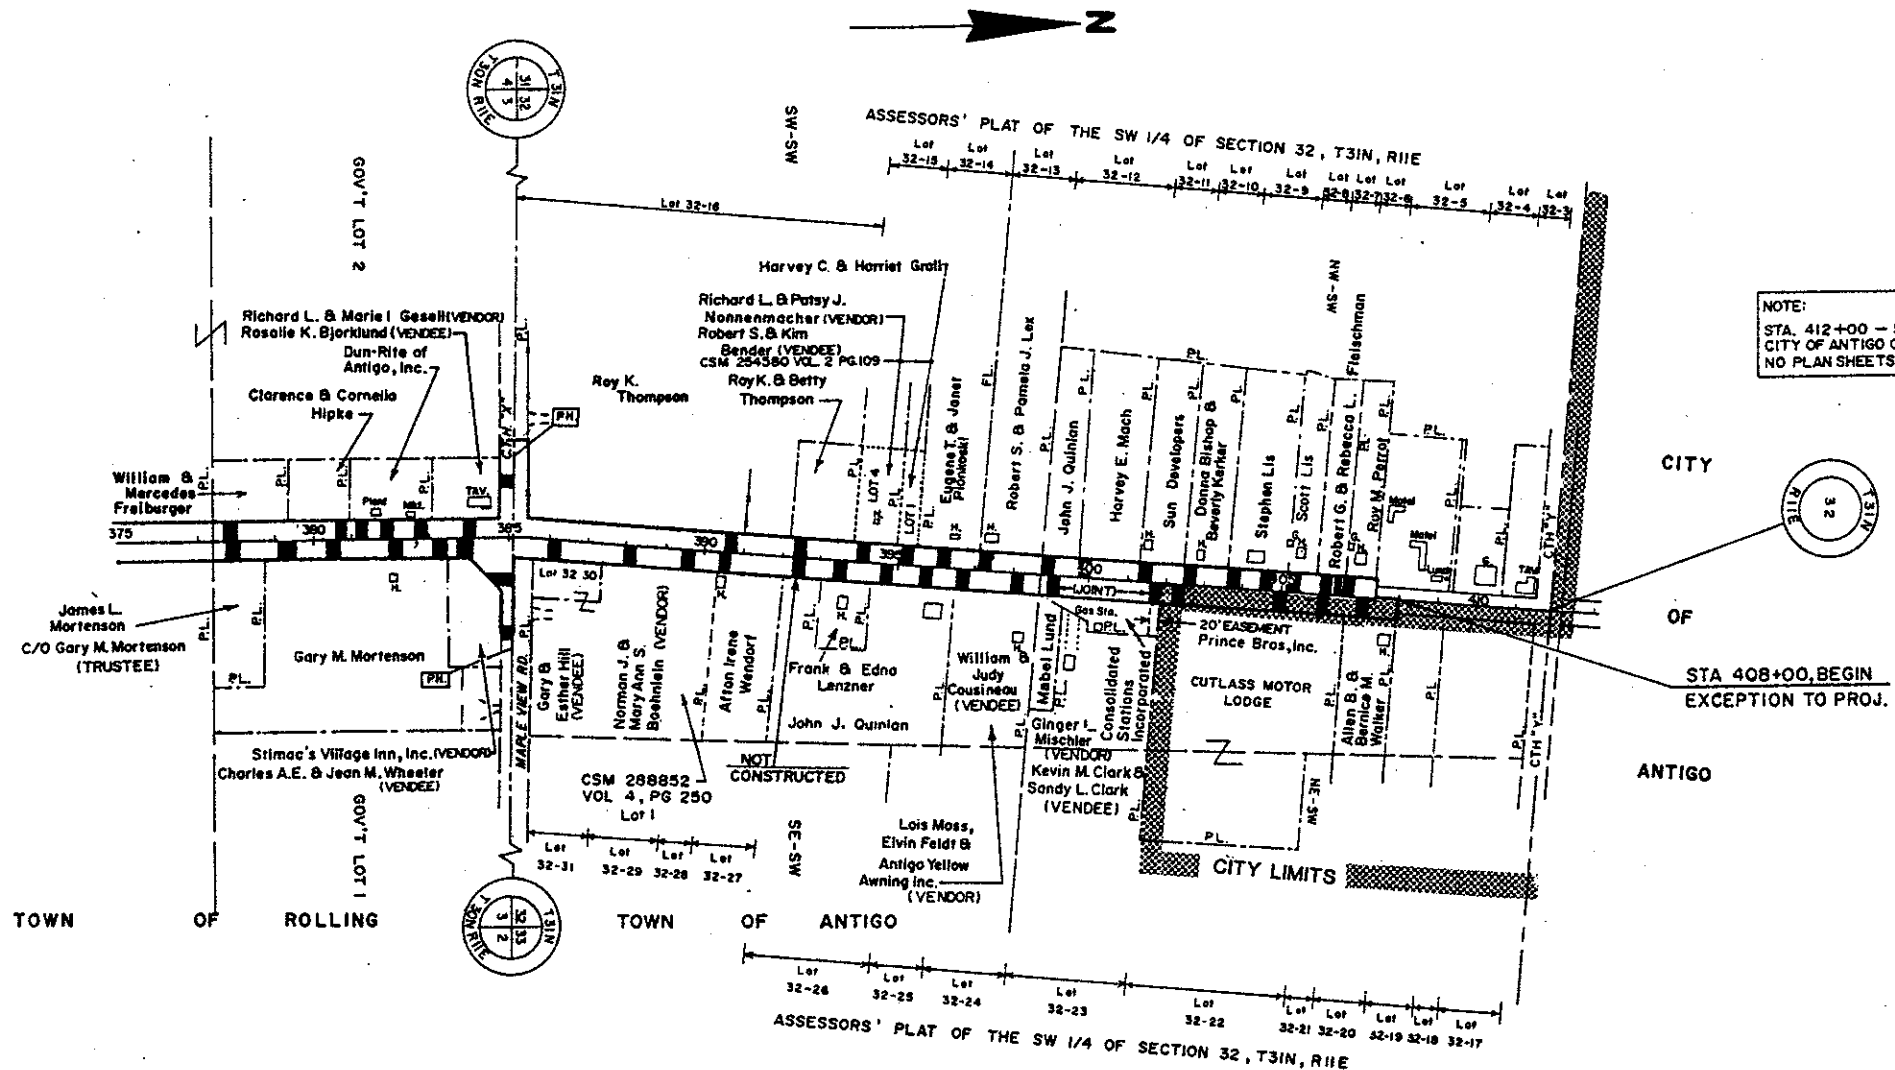

NOTE:
STA. 412+00 - STA. 35+00
CITY OF ANTIGO CURB & GUTTER SECTION
NO PLAN SHEETS INCLUDED WITH THIS PROJECT.

NOTE: LANDLINES NOT TO SCALE

LEGEND	
PRIVATE DRIVEWAY	---
PRIVATE DRIVEWAY (AGRICULTURAL)	---
SPECIAL CROSSING	---
PUBLIC HIGHWAY	---
LIMITS OF CONTROL	---


CONTROLLED ACCESS

1602-05-29

SOUTH COUNTY LINE - NORTH COUNTY LINE

USH 45 LANGLADE COUNTY

0 200 FT. 400 FT.
Scale

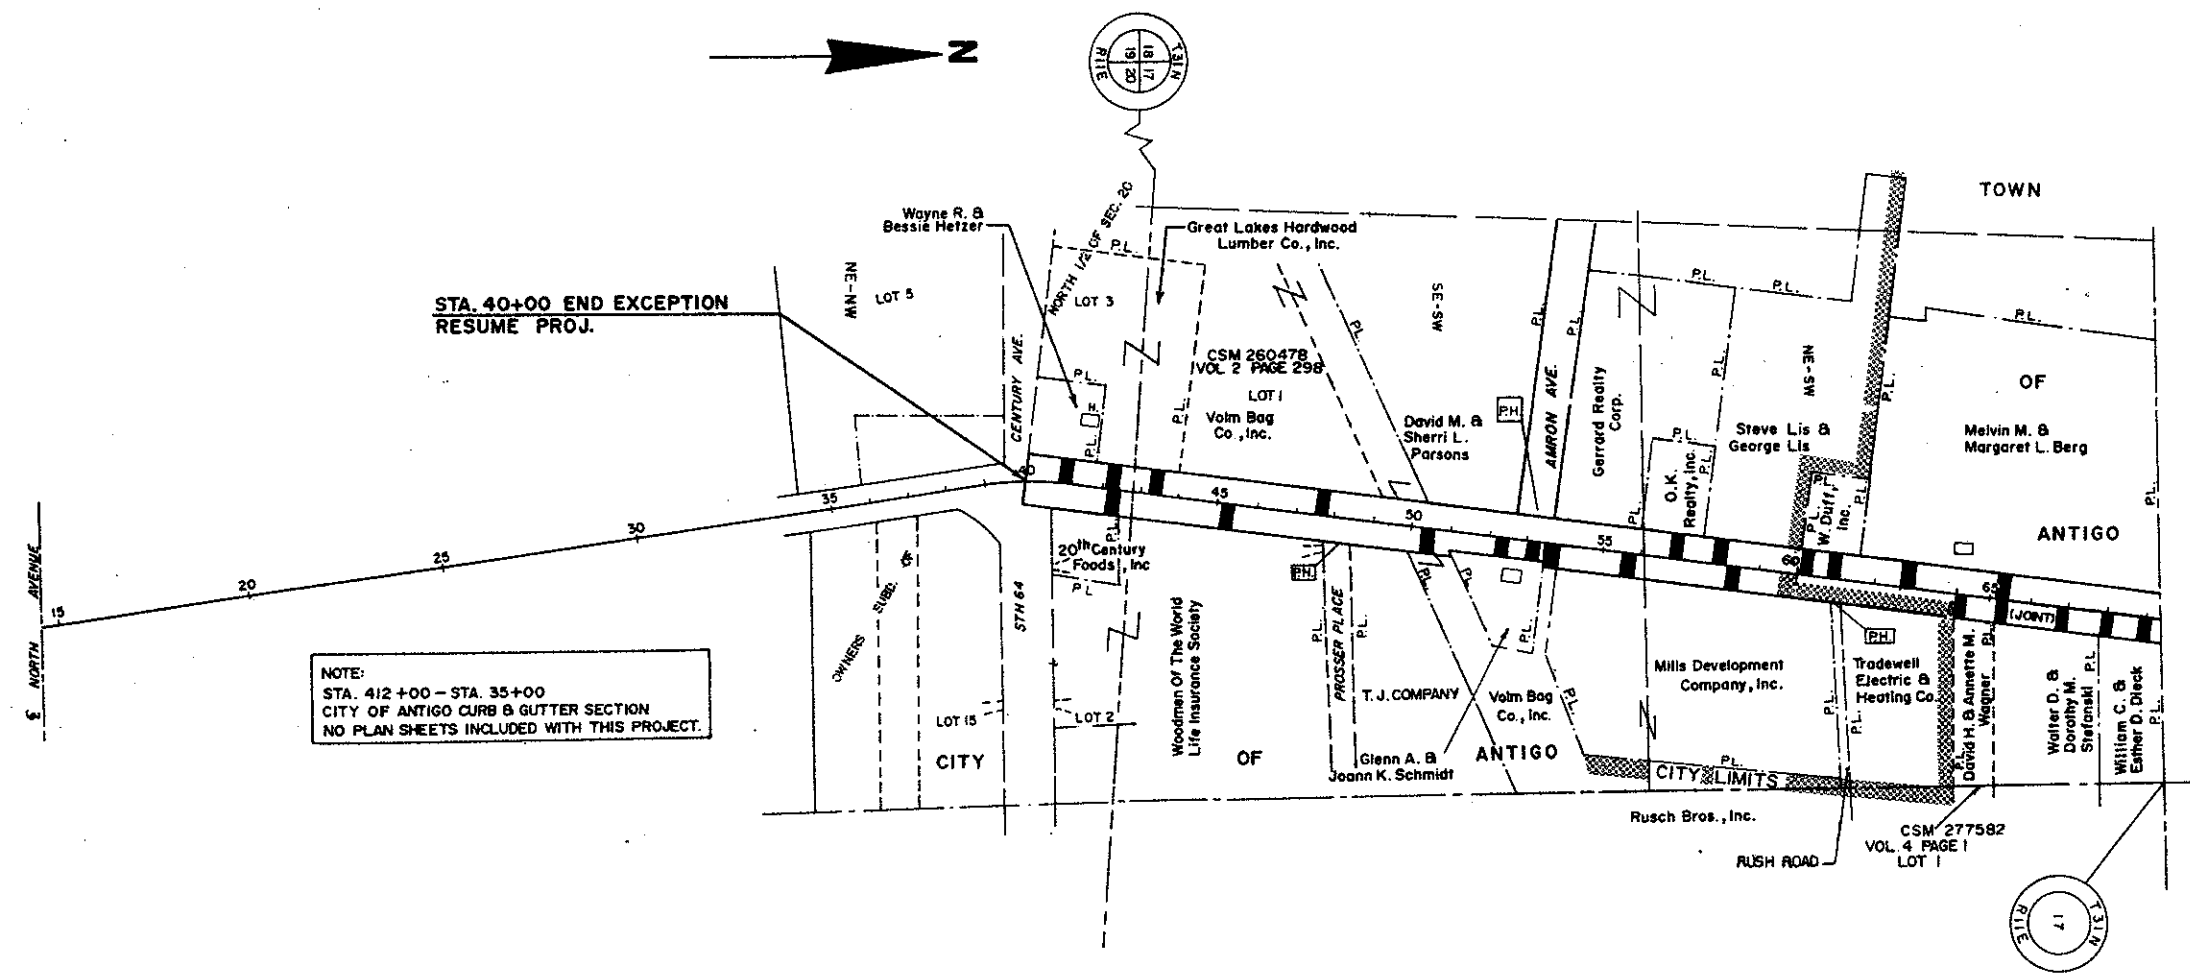


NOTE:
STA. 412+00 - STA. 35+00
CITY OF ANTIGO CURB & GUTTER SECTION
NO PLAN SHEETS INCLUDED WITH THIS PROJECT.

NOTE: LANDLINES NOT TO SCALE

LEGEND	
PRIVATE DRIVEWAY	---
PRIVATE DRIVEWAY (AGRICULTURAL)	---
SPECIAL CROSSING	---
PUBLIC HIGHWAY	---

CONTROLLED ACCESS
1602-05-29
SOUTH COUNTY LINE - NORTH COUNTY LINE
USH 45 LANGLADE COUNTY
0 200 FT 400 FT

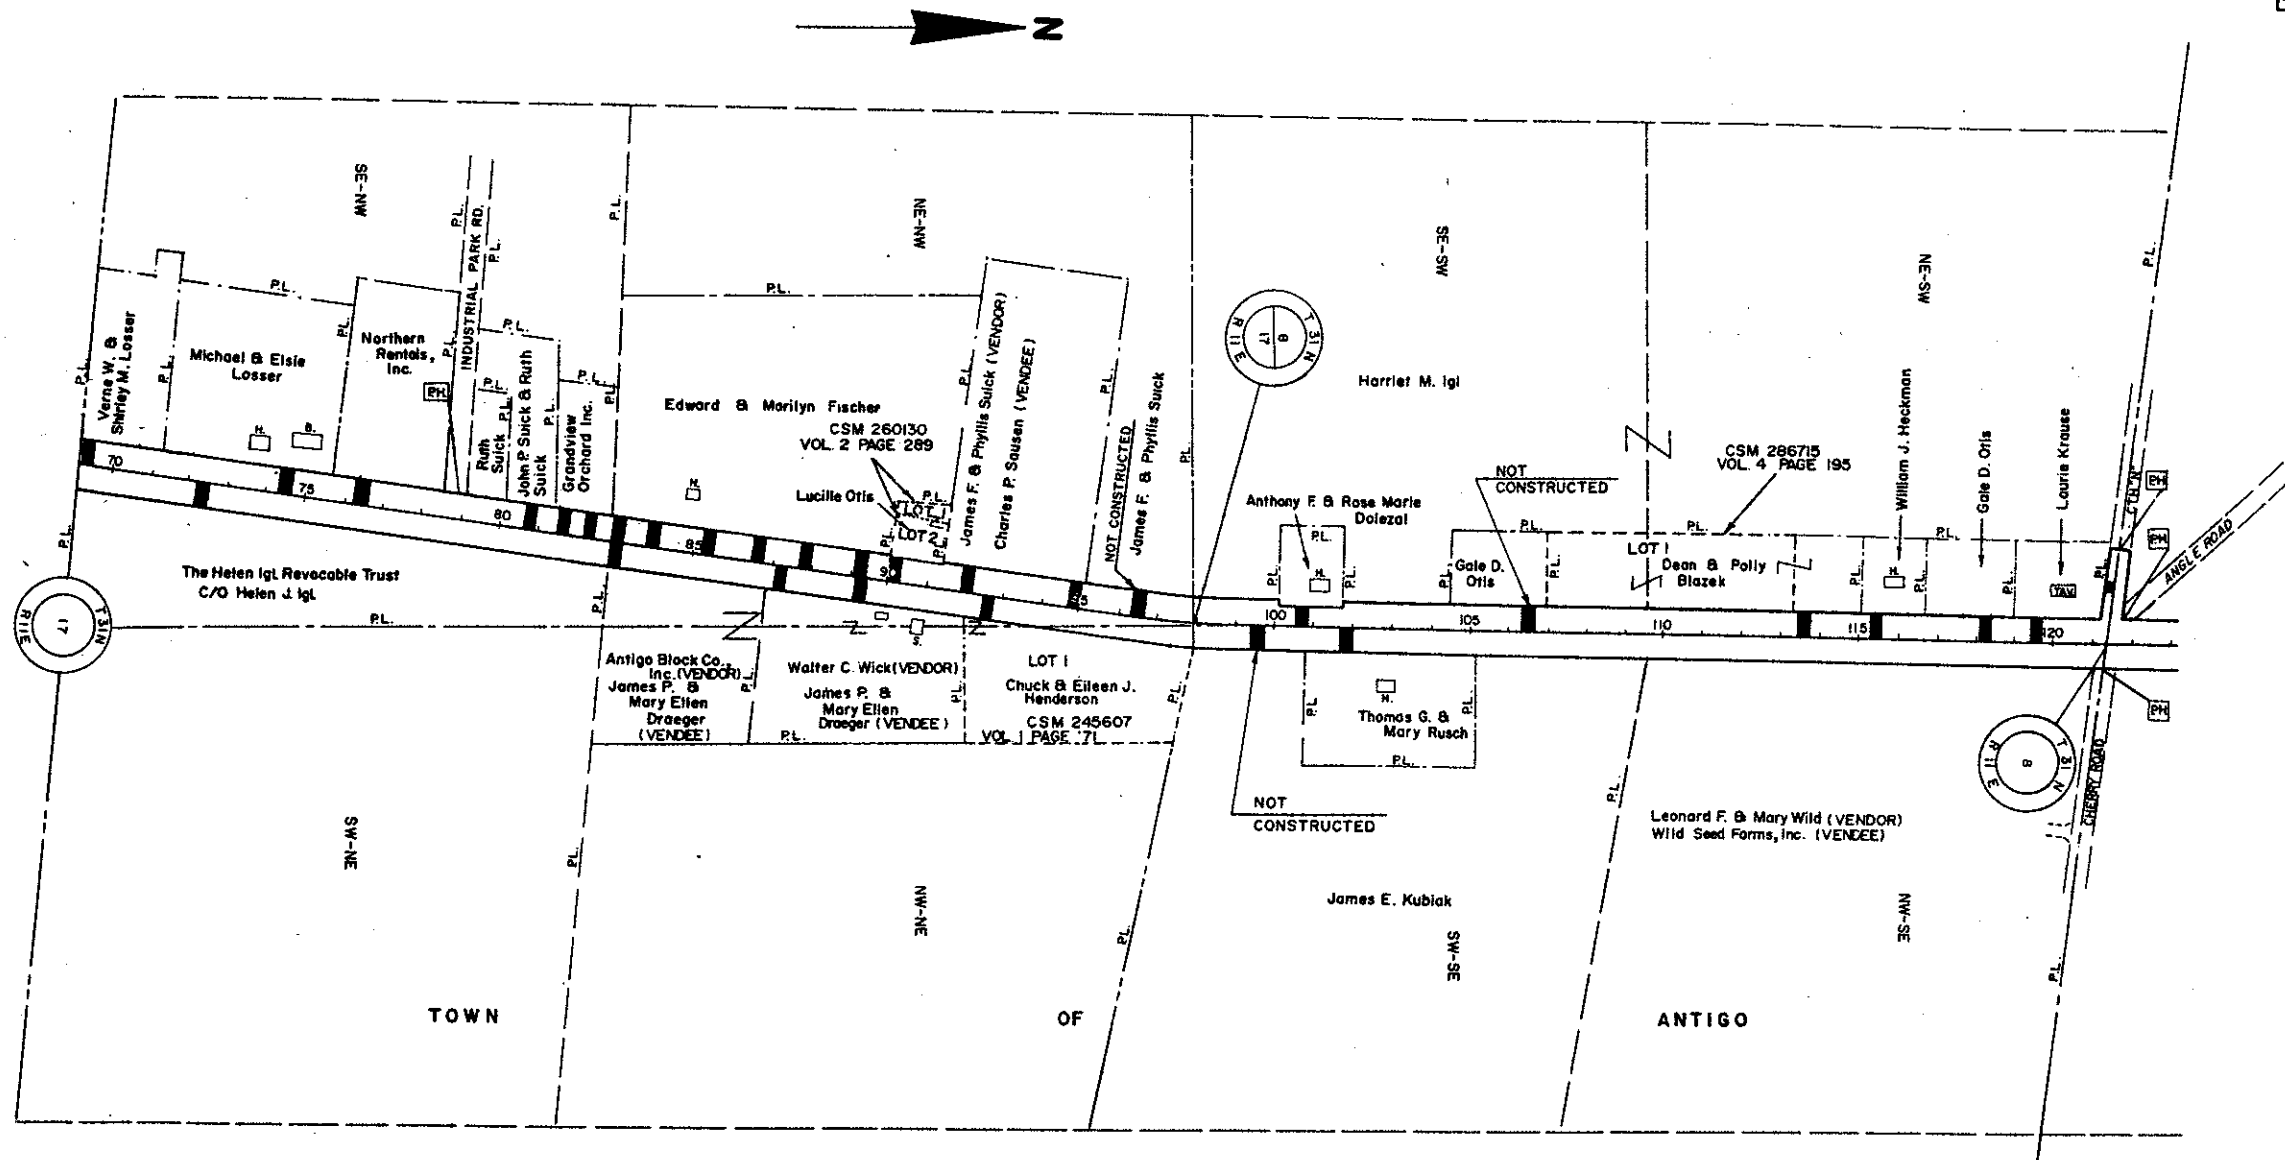


NOTE: LANDLINES NOT TO SCALE

LEGEND	
PRIVATE DRIVEWAY	
PRIVATE DRIVEWAY (AGRICULTURAL)	
SPECIAL CROSSING	
PUBLIC HIGHWAY	
LIMITS OF CONTROL	

CONTROLLED ACCESS
1602-05-29
SOUTH COUNTY LINE -- NORTH COUNTY LINE
USH 45 LANGLADE COUNTY


0 200 FT. 400 FT.
Scale

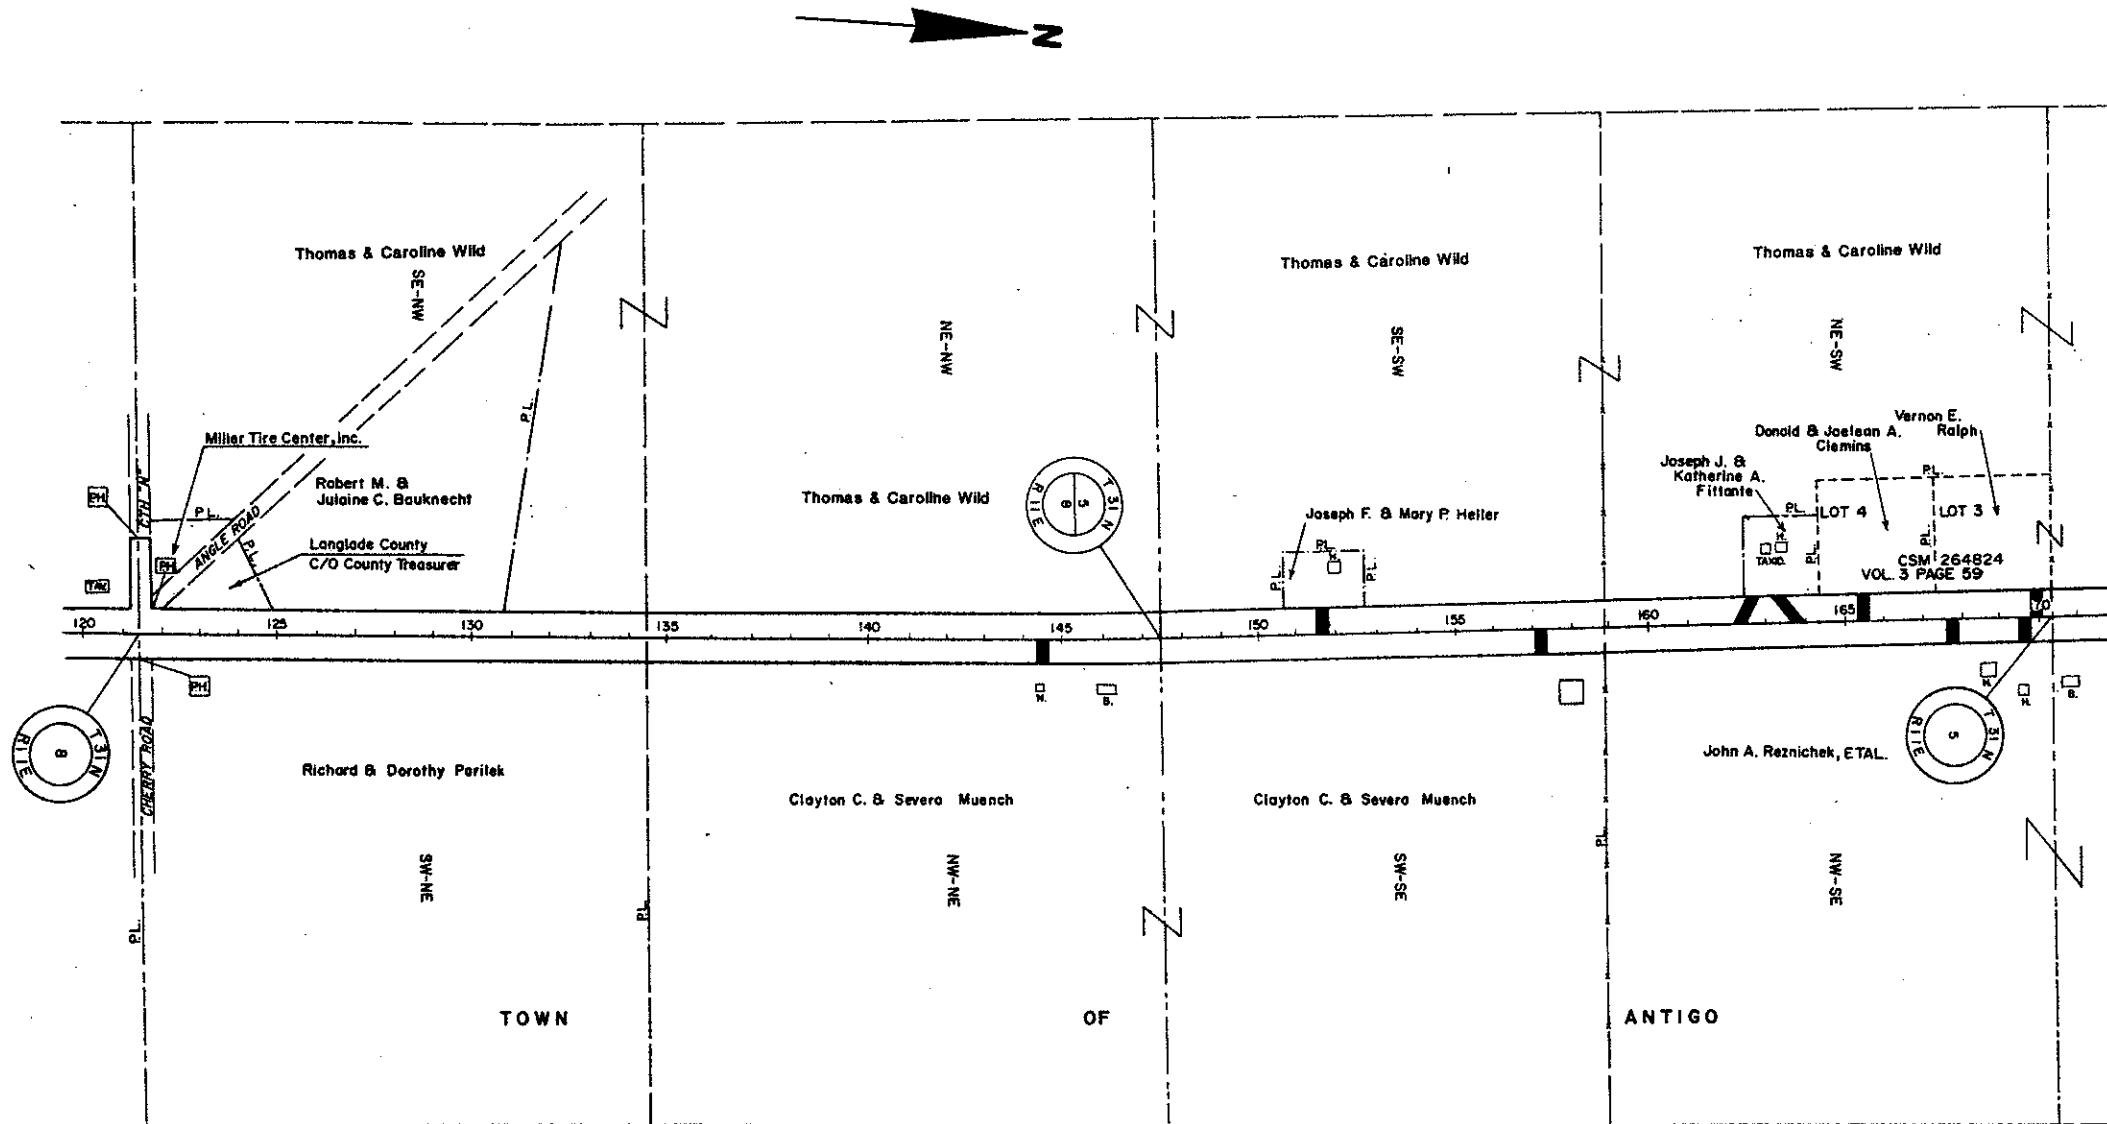

NOTE: LANDLINES NOT TO SCALE

LEGEND	
PRIVATE DRIVEWAY---	
PRIVATE DRIVEWAY (AGRICULTURAL)---	
SPECIAL CROSSING---	
PUBLIC HIGHWAY---	
LIMITS OF CONTROL---	

CONTROLLED ACCESS
1602-05-29
SOUTH COUNTY LINE - NORTH COUNTY LINE
USH 45 LANGLADE COUNTY
0 200 FT. 400 FT.
Scale

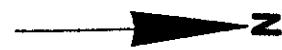

NOTE:
STA 209+60-STA 23+00
EXISTING ACCESS CONTROL
WEST SIDE OF U.S.H. 45
SEE DEEDS


STATION EQUATION
P.O.T. 216 + 52.3 ± BK. =
STA. 2 + 64.3 ± AH.

NOTE:
SEE DETAIL BELOW
FOR C.T.H. "A"

NOTE:
STA 23+00 - STA. 15+00
EXISTING ACCESS CONTROL.
NO PLAN SHEETS REQUIRED.

DETAIL OF C.T.H. "A"

STA. 14+20 BEGIN
EXCEPTION TO PROJ.

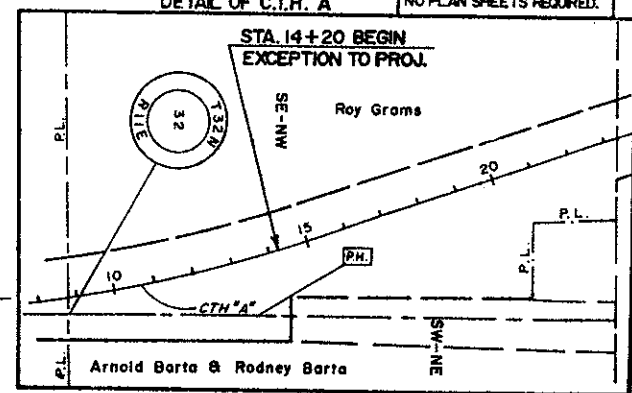

NOTE: LANDLINES NOT TO SCALE

LEGEND

- PRIVATE DRIVEWAY --- [Symbol: Dashed line with a solid black rectangle]
- PRIVATE DRIVEWAY (AGRICULTURAL) --- [Symbol: Dashed line with a solid black rectangle labeled (AGRI)]
- SPECIAL CROSSING --- [Symbol: Dashed line with a small square]
- PUBLIC HIGHWAY --- [Symbol: Dashed line with a small square labeled (PH)]
- LIMITS OF CONTROL --- [Symbol: Dashed line with a small square]
- EXISTING CONTROL --- [Symbol: Dashed line with a small square]


CONTROLLED ACCESS


1602-05-29

SOUTH COUNTY LINE - NORTH COUNTY LINE

USH 45 LANGLADE COUNTY

0 200 FT. 400 FT.
Scale

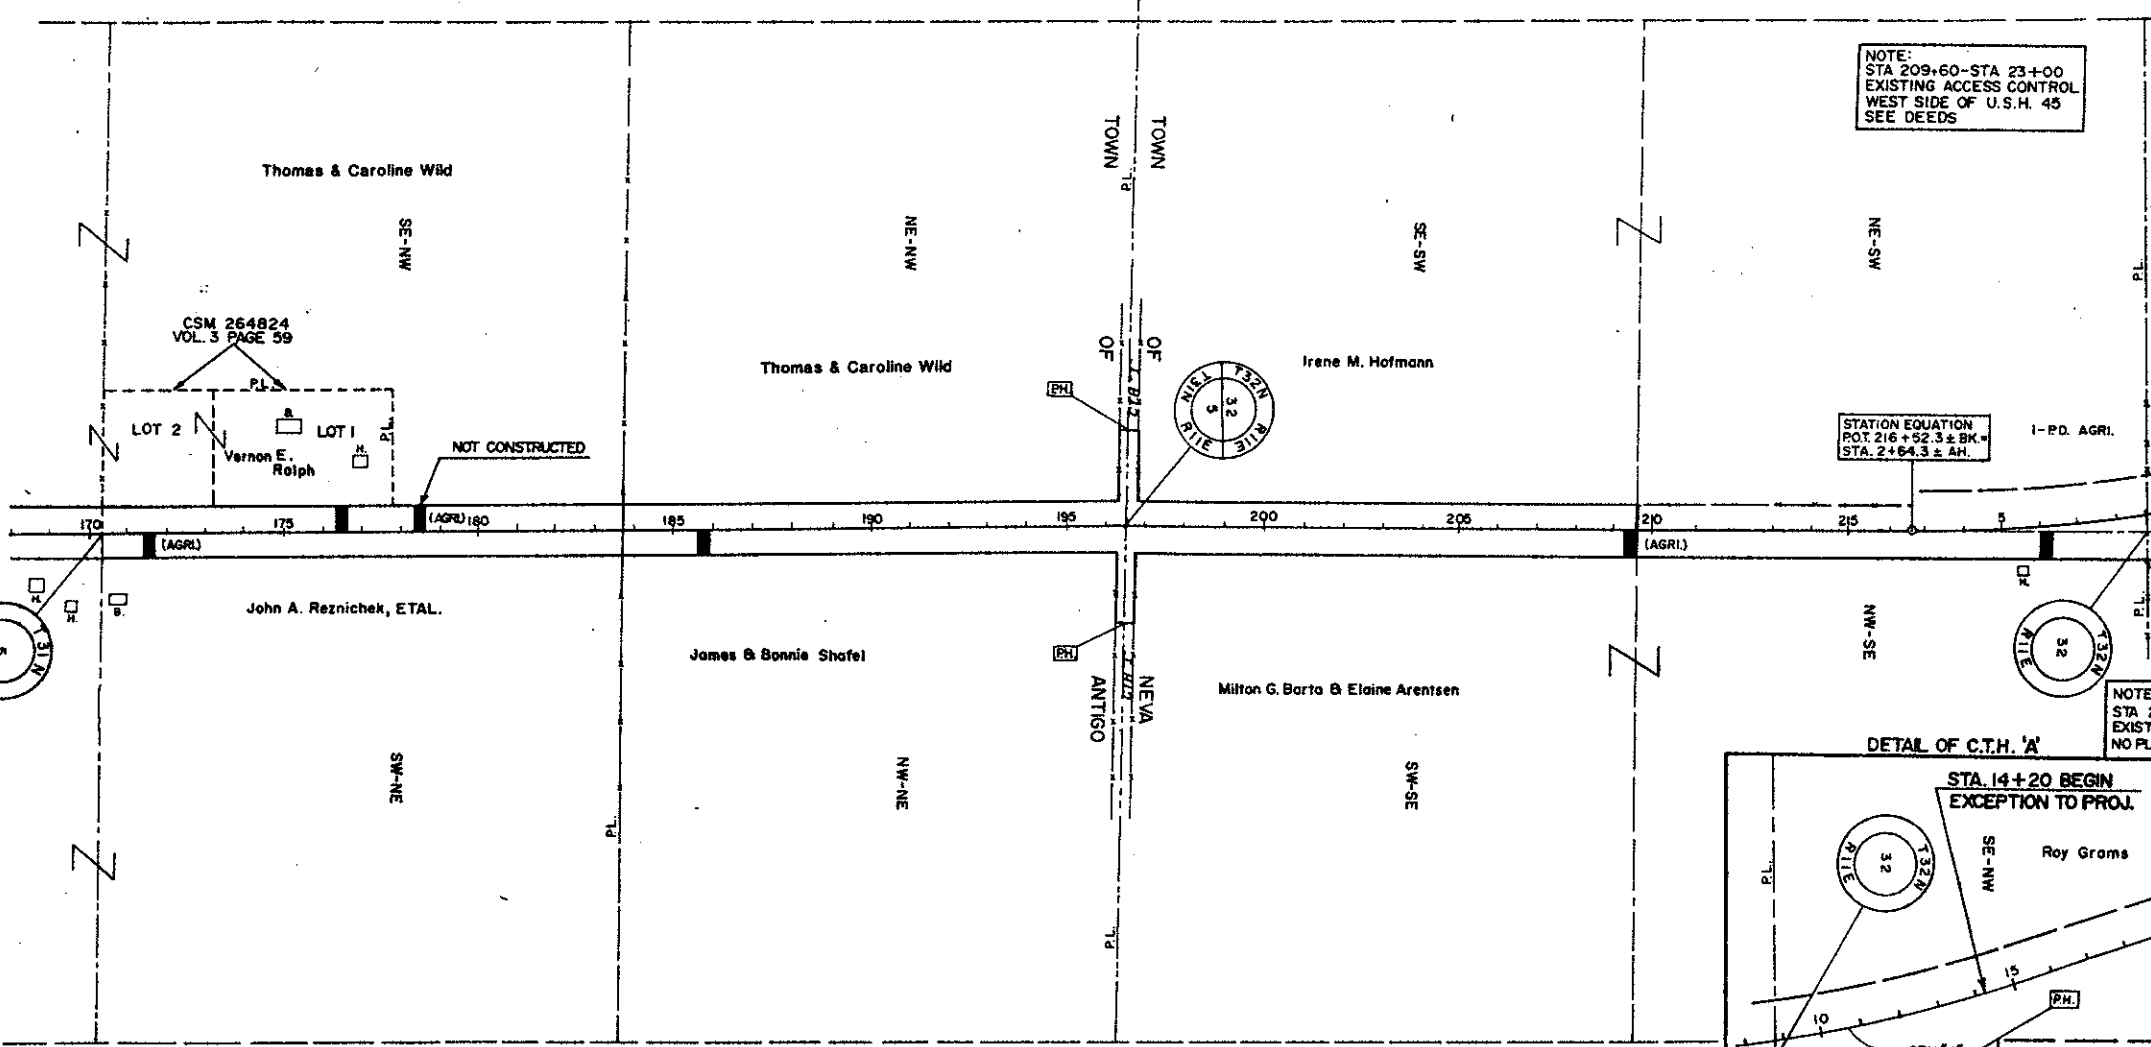

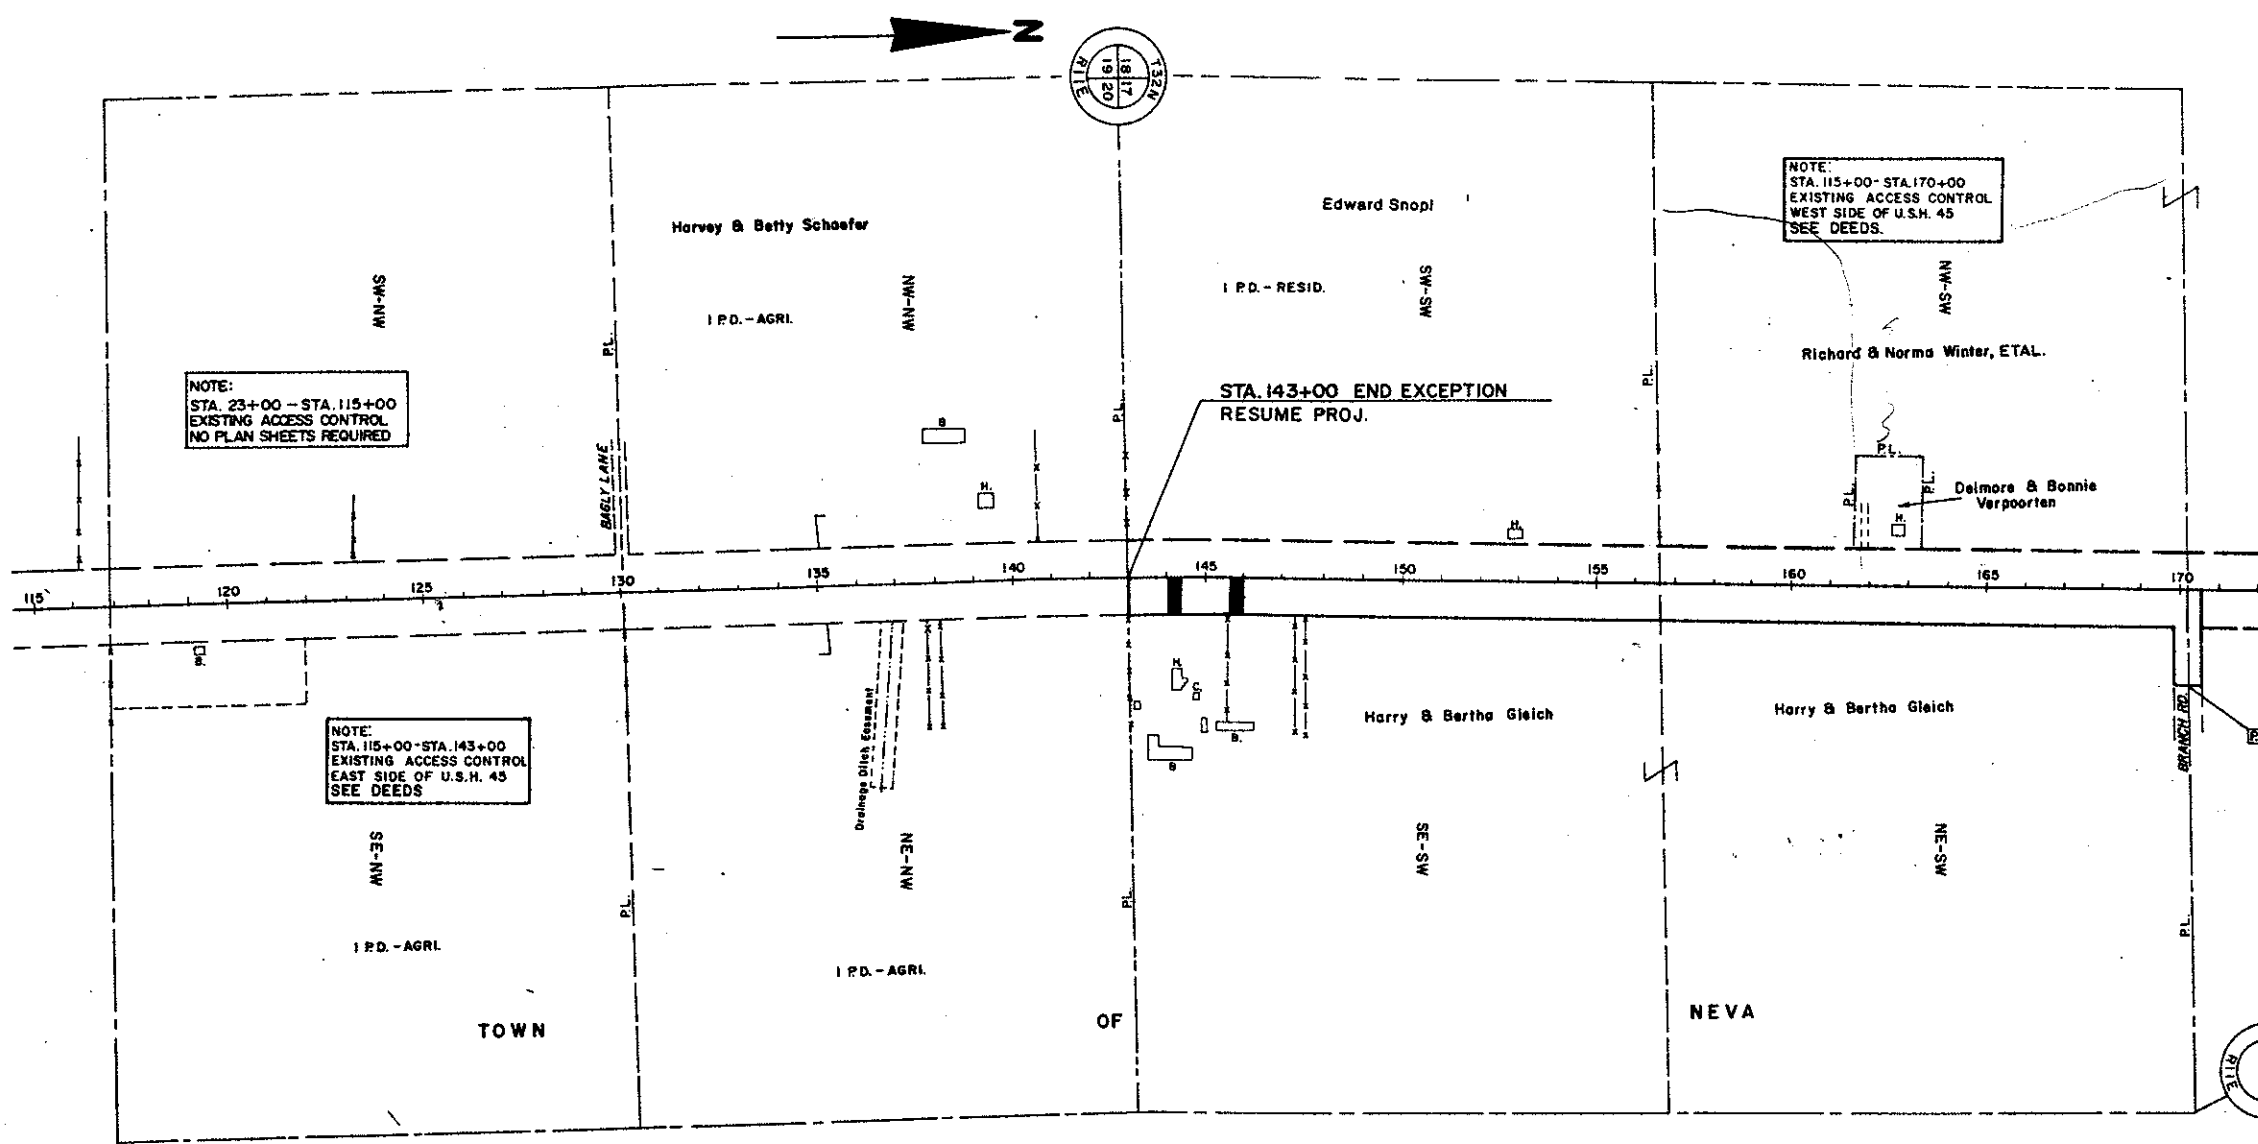

NOTE:
STA. 23+00 - STA. 115+00
EXISTING ACCESS CONTROL
NO PLAN SHEETS REQUIRED

NOTE:
STA. 115+00 - STA. 170+00
EXISTING ACCESS CONTROL
WEST SIDE OF U.S.H. 45
SEE DEEDS.

NOTE:
STA. 115+00 - STA. 143+00
EXISTING ACCESS CONTROL
EAST SIDE OF U.S.H. 45
SEE DEEDS


STA. 143+00 END EXCEPTION
RESUME PROJ.

NOTE: LANDLINES NOT TO SCALE

LEGEND	
PRIVATE DRIVEWAY	---
PRIVATE DRIVEWAY (AGRICULTURAL)	--- (AGRI.)
SPECIAL CROSSING	---
PUBLIC HIGHWAY	---
LIMITS OF CONTROL	---
EXISTING CONTROL	---

CONTROLLED ACCESS
1602-05-29
SOUTH COUNTY LINE - NORTH COUNTY LINE
USH 45 LANGLADE COUNTY

0 200 Ft. 400 Ft.
Scale

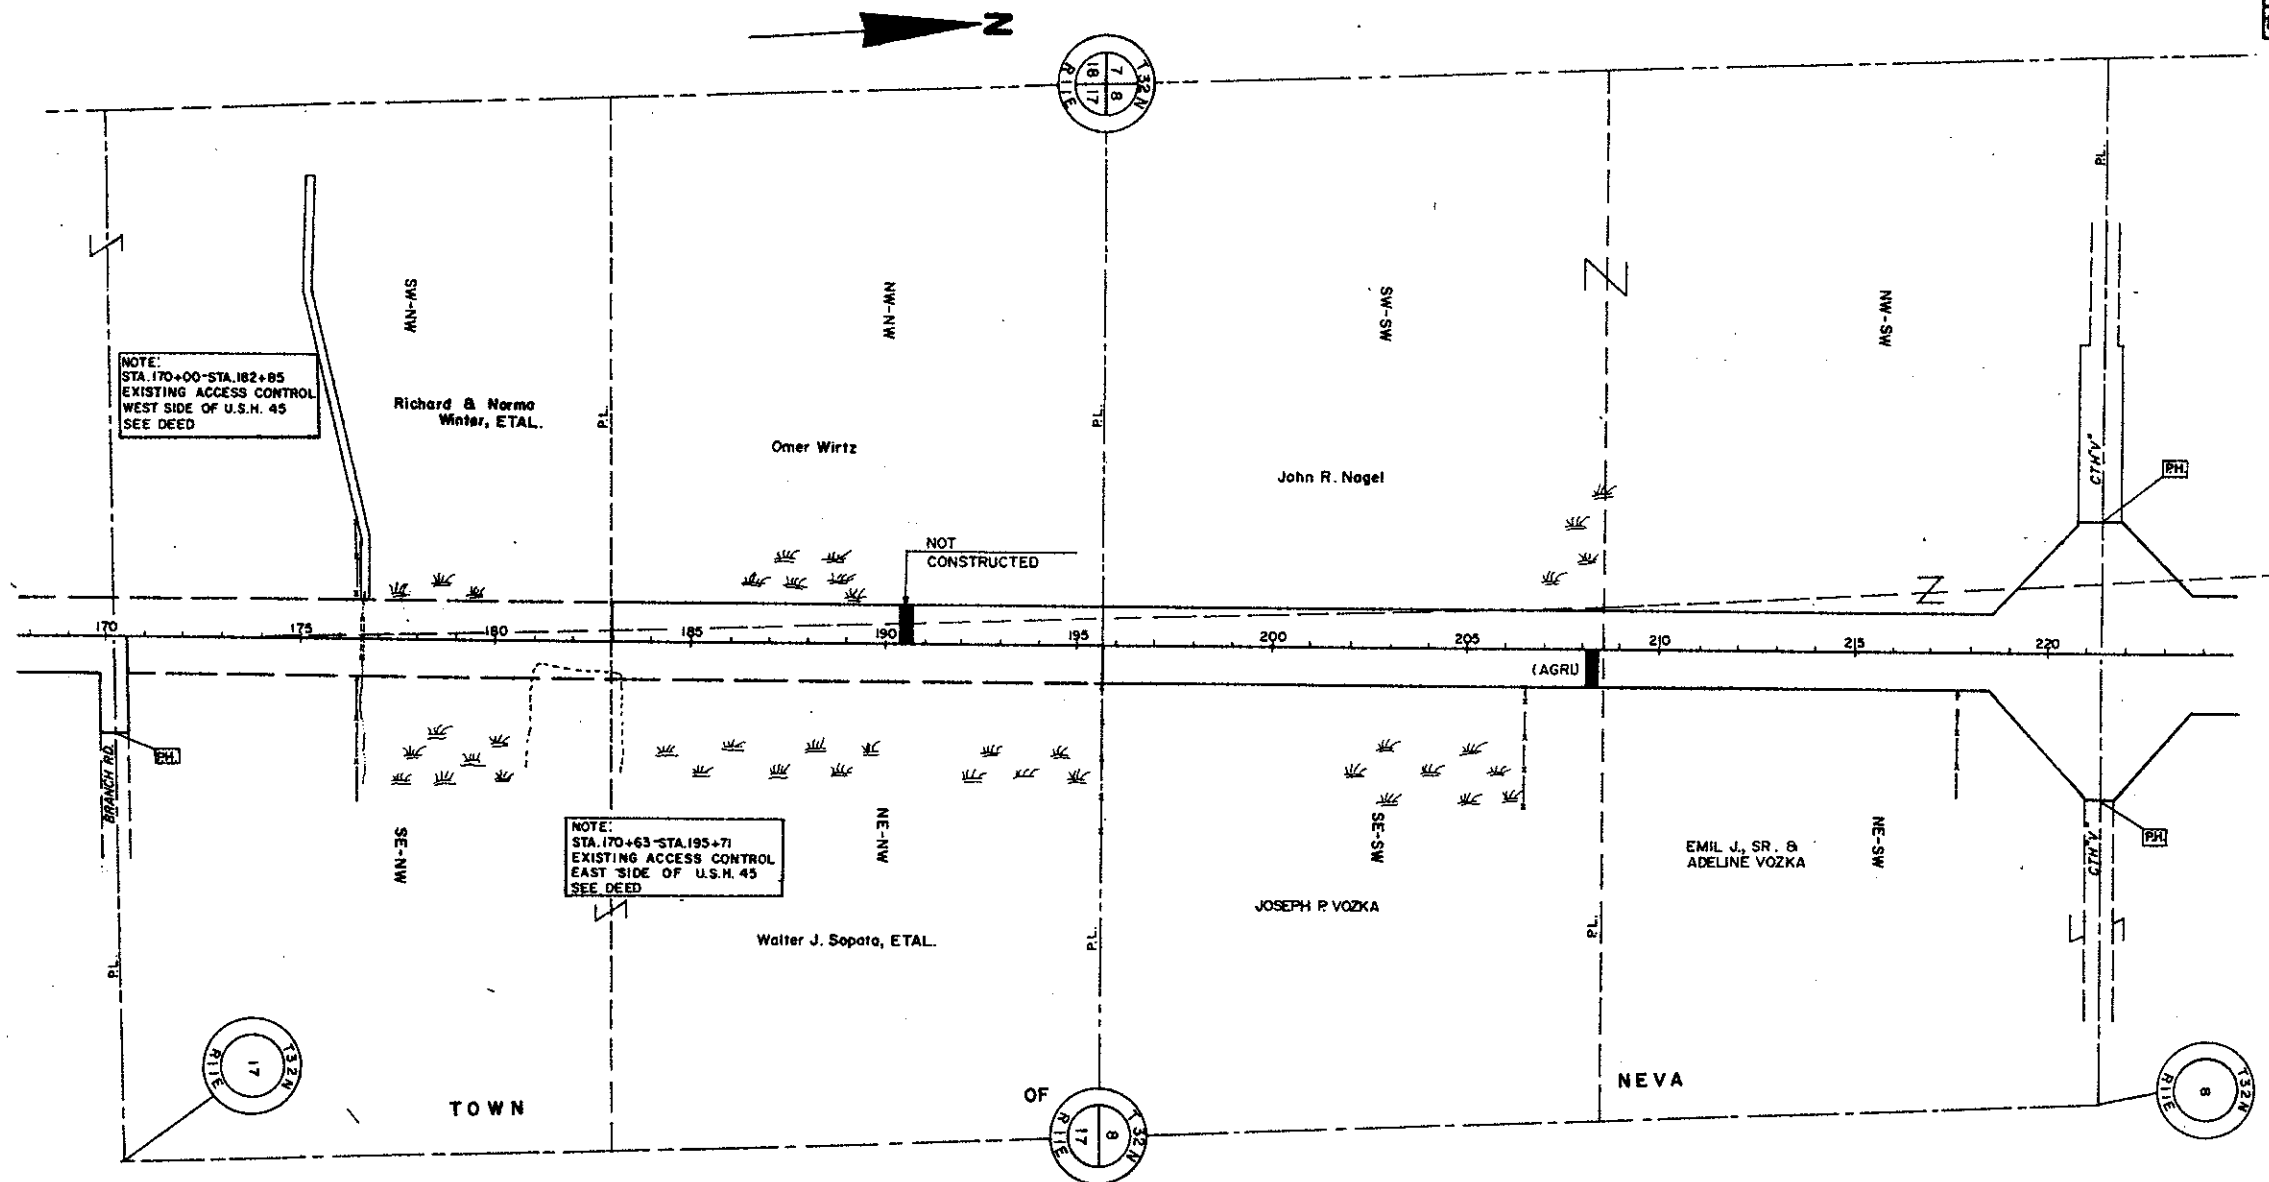

NOTE: LANDLINES NOT TO SCALE

PRIVATE DRIVEWAY-----	
PRIVATE DRIVEWAY-----	
(AGRICULTURAL)	(AGRI)
SPECIAL CROSSING-----	
PUBLIC HIGHWAY-----	
LIMITS OF CONTROL-----	
EXISTING CONTROL-----	

CONTROLLED ACCESS


1602-05-29

SOUTH COUNTY LINE - NORTH COUNTY LINE

USH 45 LANGLADE COUNTY

0 200 Ft. 400 Ft.

Scale

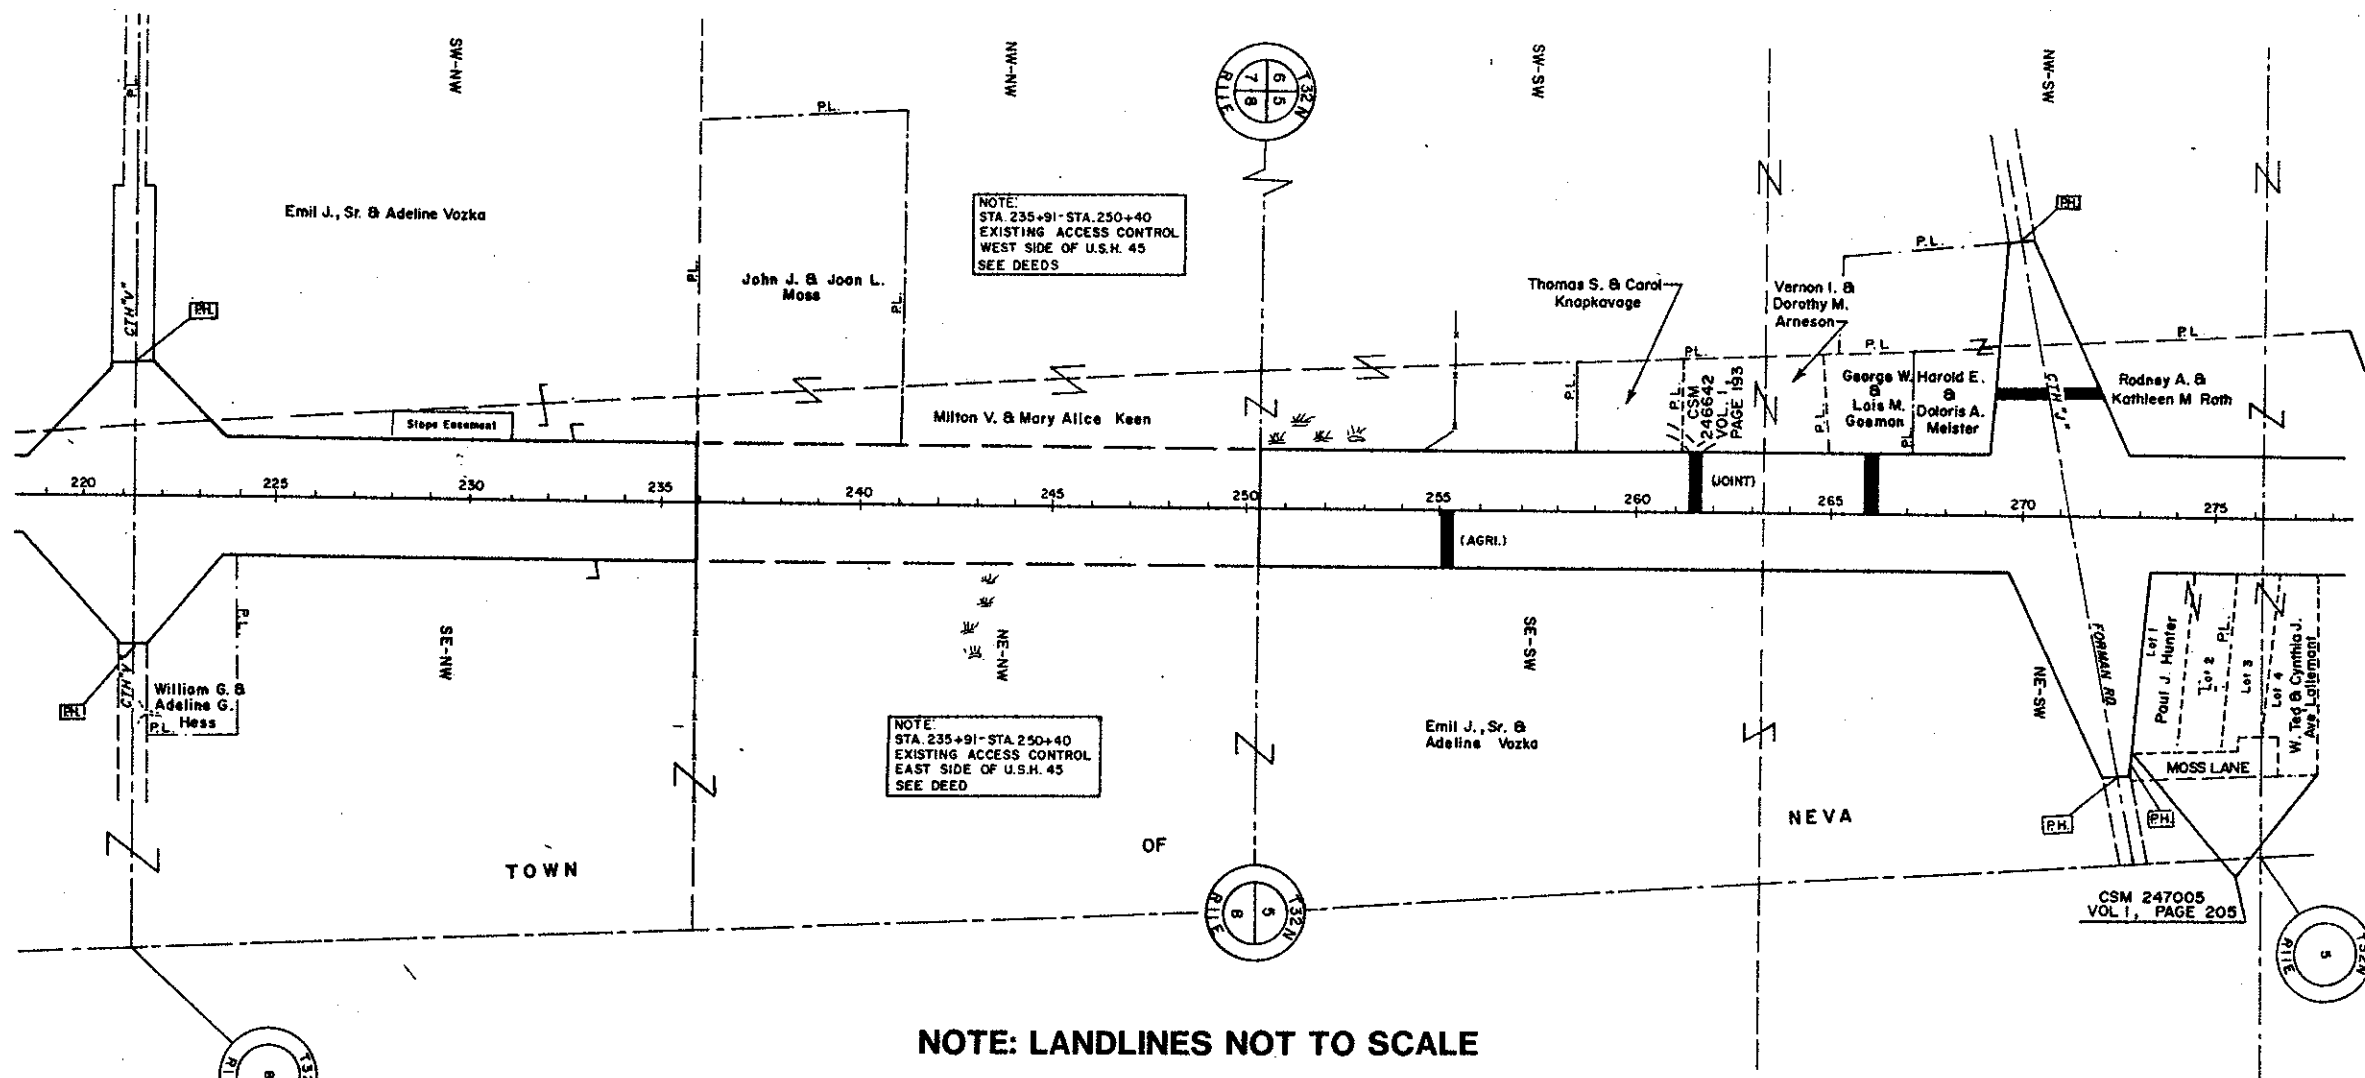


NOTE: LANDLINES NOT TO SCALE

LEGEND	
PRIVATE DRIVEWAY---	
PRIVATE DRIVEWAY (AGRICULTURAL)---	
SPECIAL CROSSING---	
PUBLIC HIGHWAY---	
LIMITS OF CONTROL---	
EXISTING CONTROL---	

CONTROLLED ACCESS
1602-05-29
SOUTH COUNTY LINE - NORTH COUNTY LINE
USH 45 LANGLADE COUNTY

0 200 ft. 400 ft.
Scale

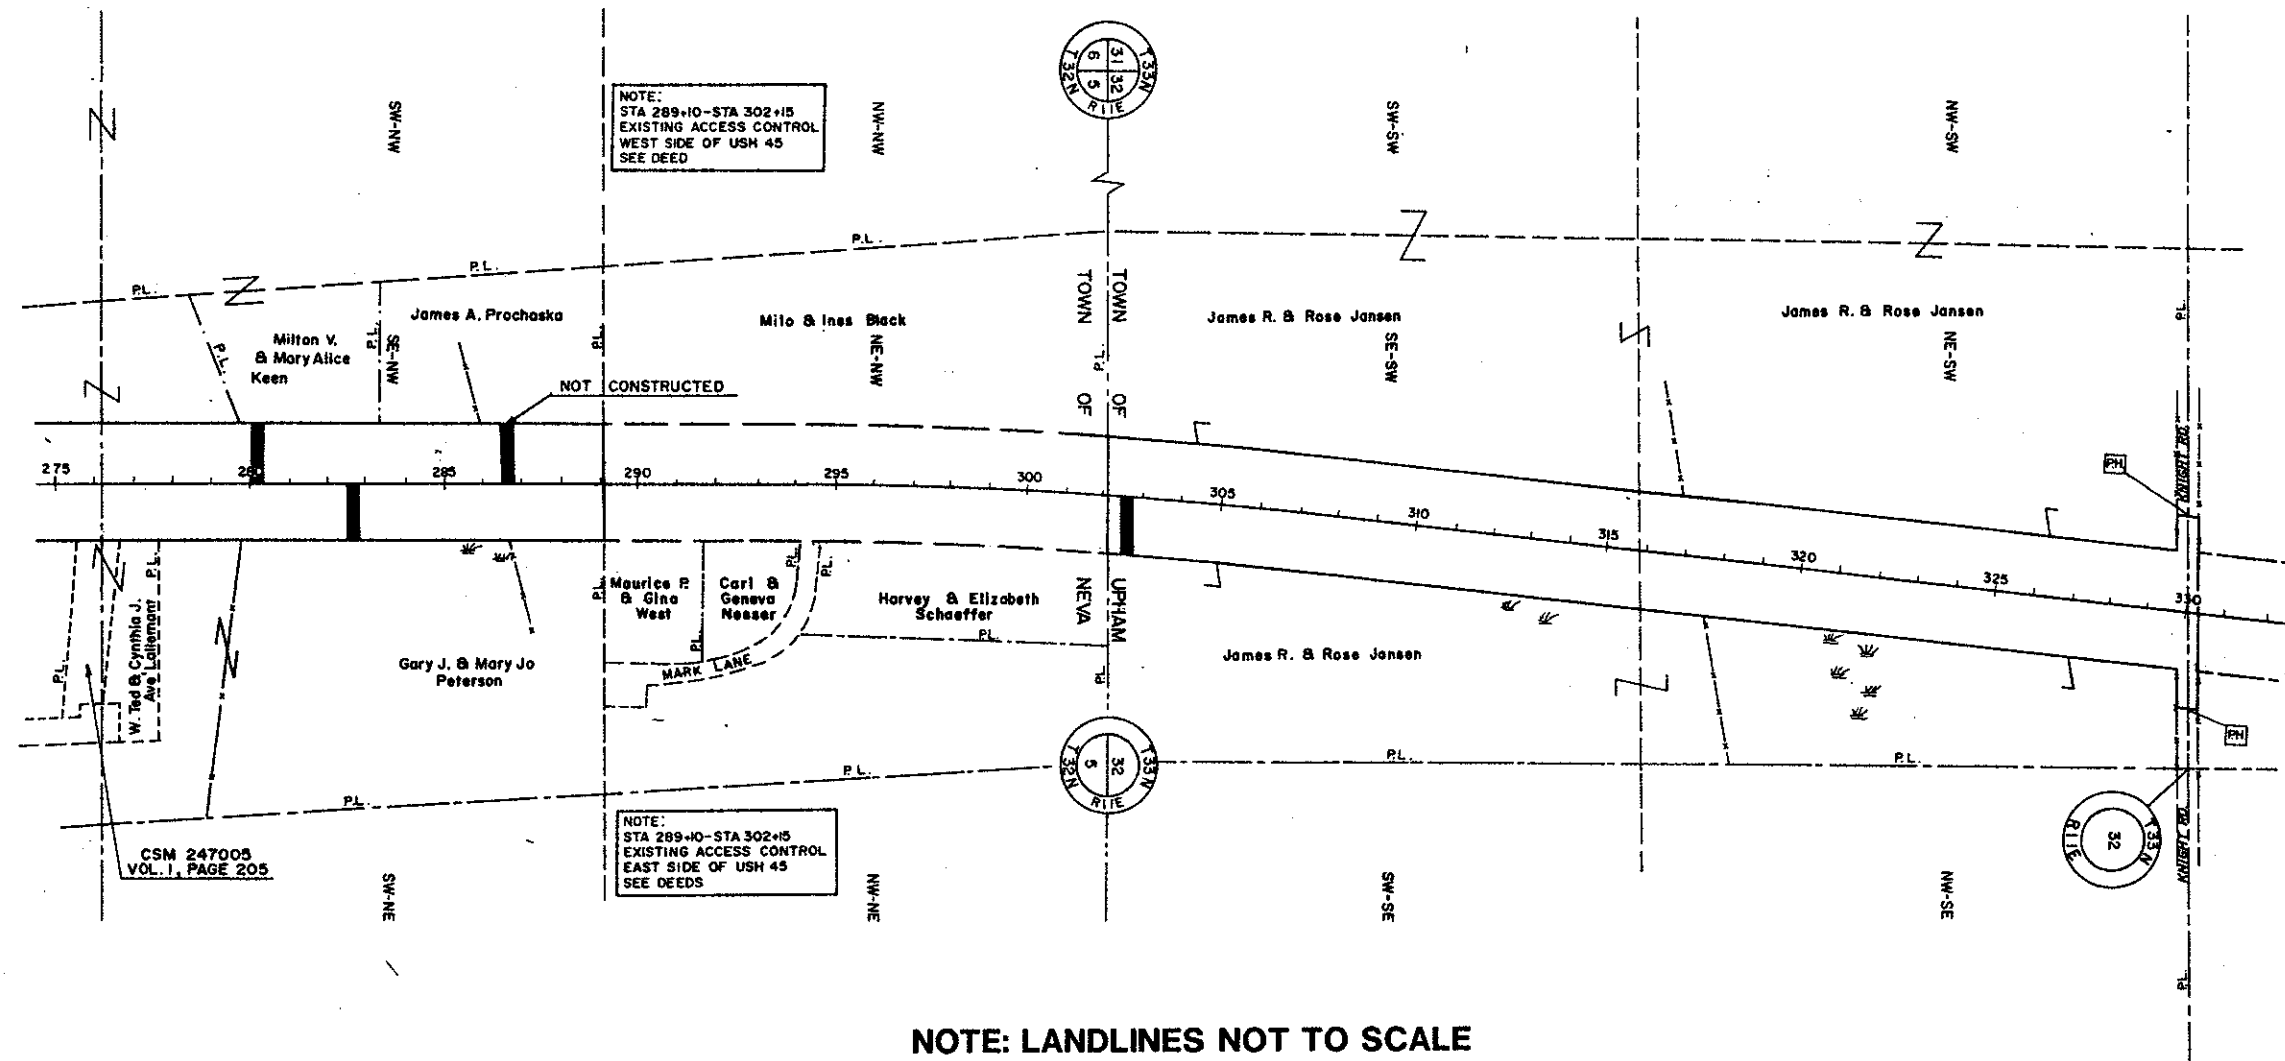


NOTE: LANDLINES NOT TO SCALE

LEGEND	
PRIVATE DRIVEWAY	---
PRIVATE DRIVEWAY (AGRICULTURAL)	---
SPECIAL CROSSING	---
PUBLIC HIGHWAY	---
LIMITS OF CONTROL	---
EXISTING CONTROL	---

CONTROLLED ACCESS
1602-05-29
SOUTH COUNTY LINE - NORTH COUNTY LINE
USH 45 LANGLADE COUNTY

0 200 Ft. 400 Ft.
Scale

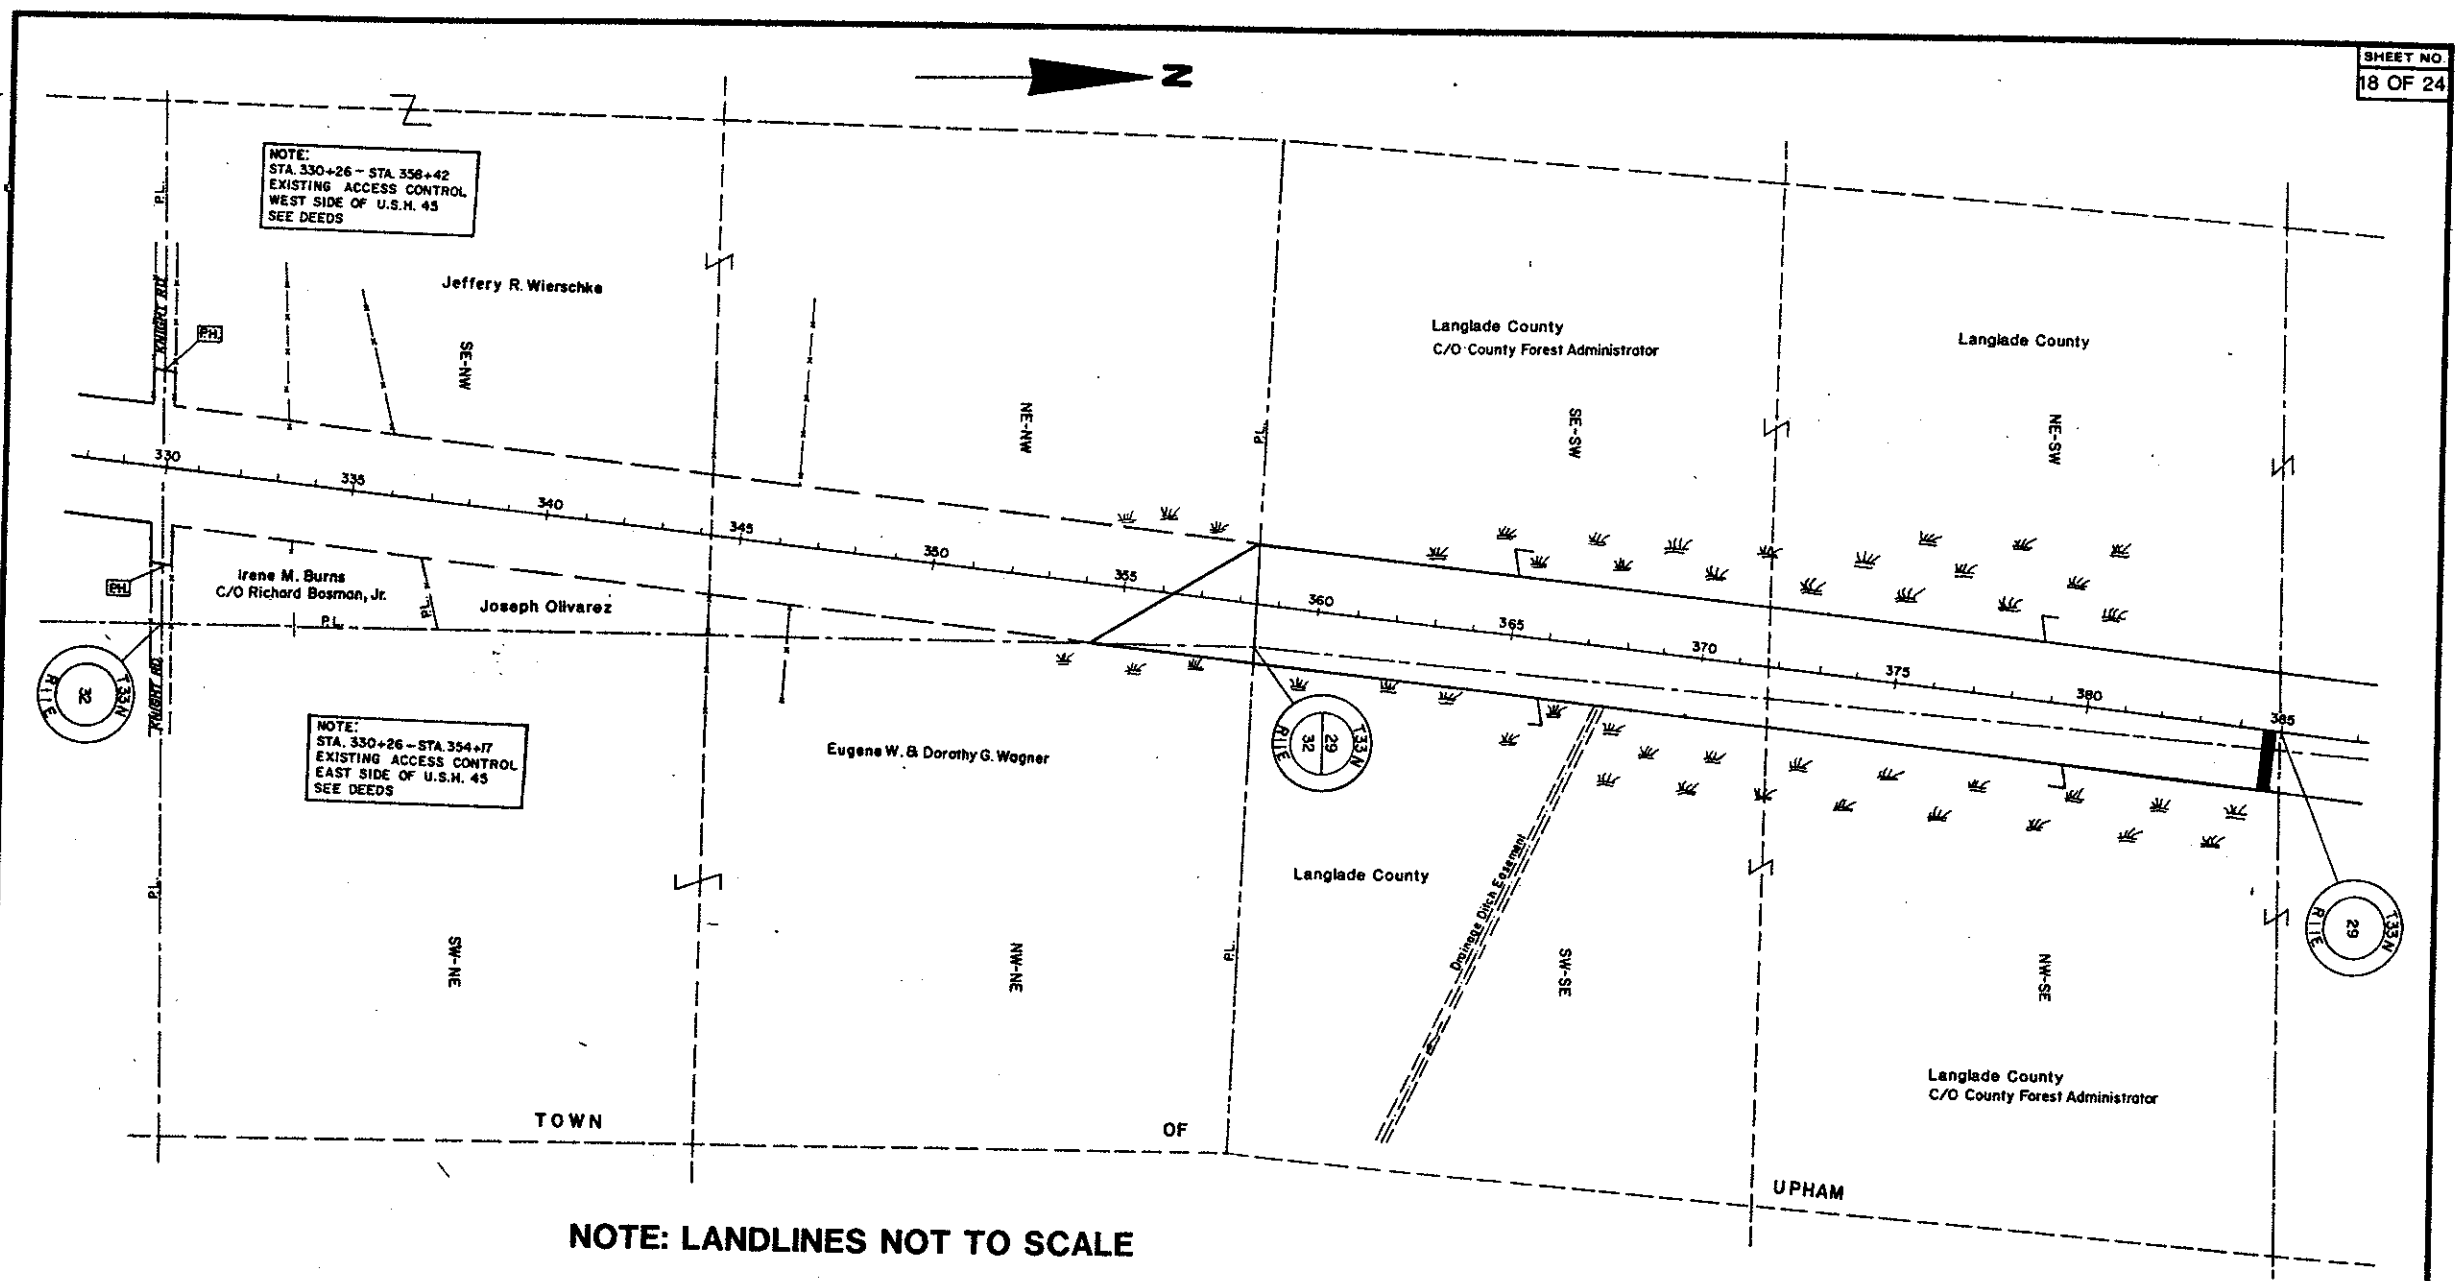


NOTE: LANDLINES NOT TO SCALE

LEGEND	
PRIVATE DRIVEWAY	---
PRIVATE DRIVEWAY (AGRICULTURAL)	---
SPECIAL CROSSING	---
PUBLIC HIGHWAY	---
LIMITS OF CONTROL	---
EXISTING CONTROL	---

CONTROLLED ACCESS
1602-05-29
SOUTH COUNTY LINE - NORTH COUNTY LINE
USH 45 LANGLAD COUNTY


0 200 Ft. 400 Ft.
Scale

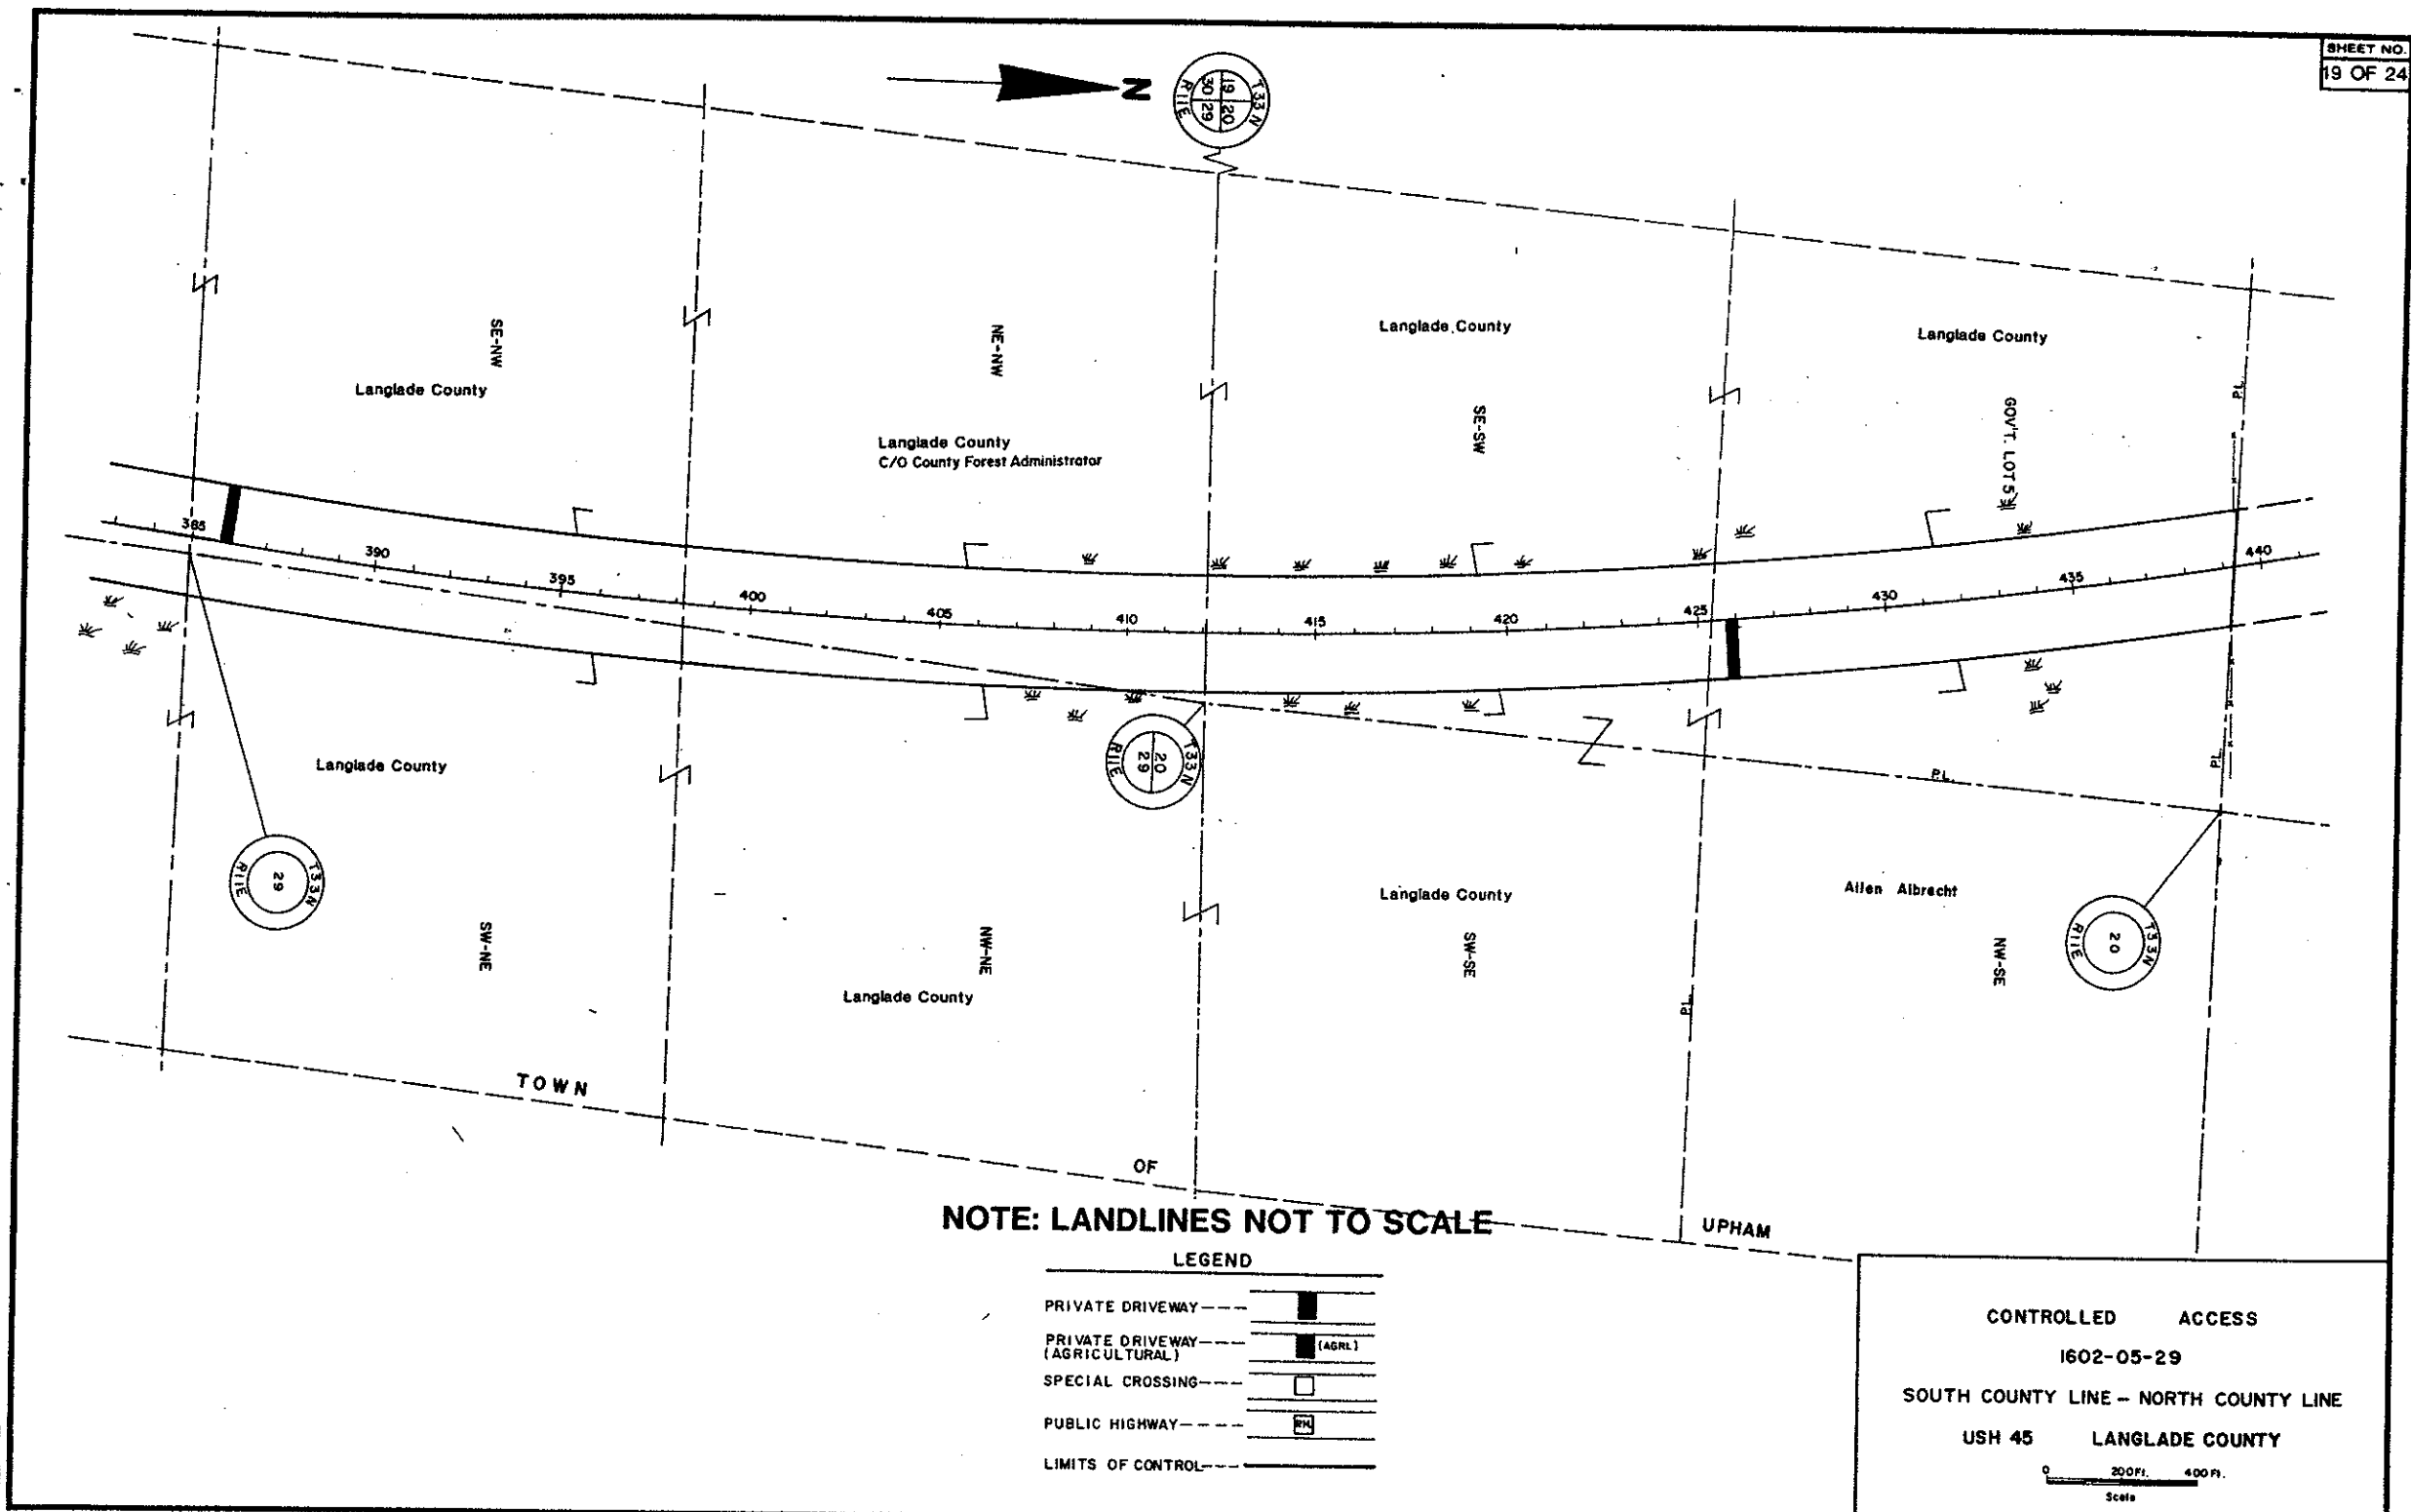

NOTE: LANDLINES NOT TO SCALE

LEGEND	
PRIVATE DRIVEWAY	
PRIVATE DRIVEWAY (AGRICULTURAL)	
SPECIAL CROSSING	
PUBLIC HIGHWAY	
LIMITS OF CONTROL	



CONTROLLED ACCESS
1602-05-29
SOUTH COUNTY LINE - NORTH COUNTY LINE
USH 45 LANGLAD COUNTY
0 200 FT. 400 FT.
Scale

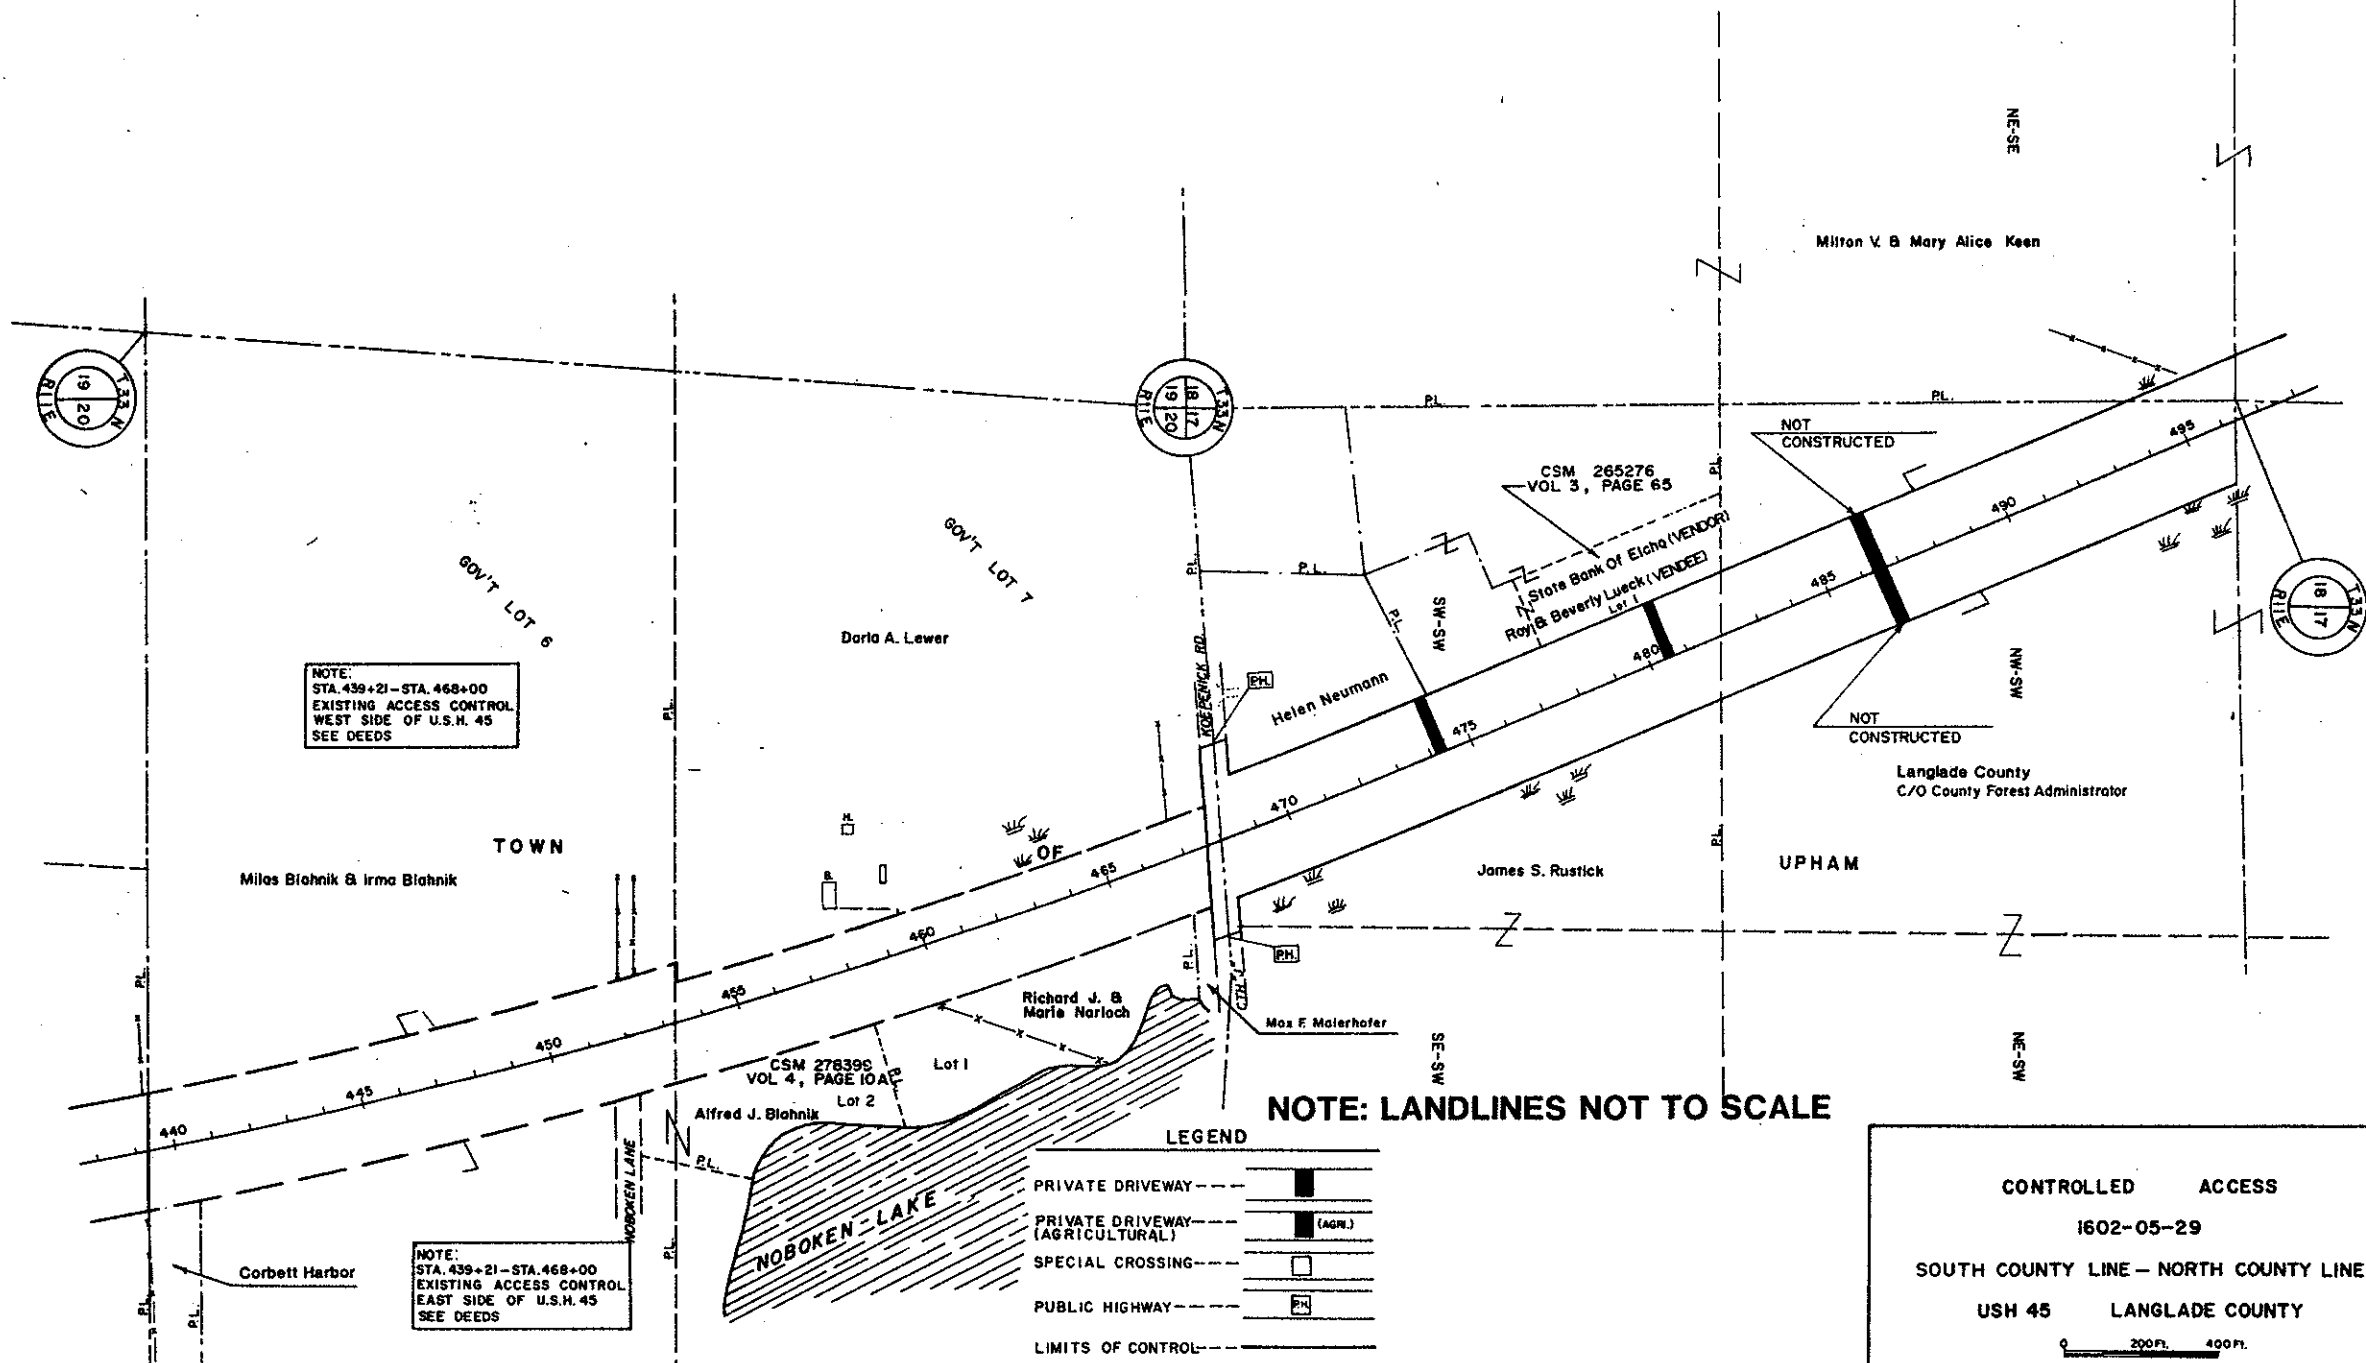

LEGEND

PRIVATE DRIVEWAY	
PRIVATE DRIVEWAY (AGRICULTURAL)	
SPECIAL CROSSING	
PUBLIC HIGHWAY	
LIMITS OF CONTROL	

CONTROLLED ACCESS
1602-05-29
SOUTH COUNTY LINE - NORTH COUNTY LINE
USH 45 LANGLAD COUNTY
0 200 FT. 400 FT.

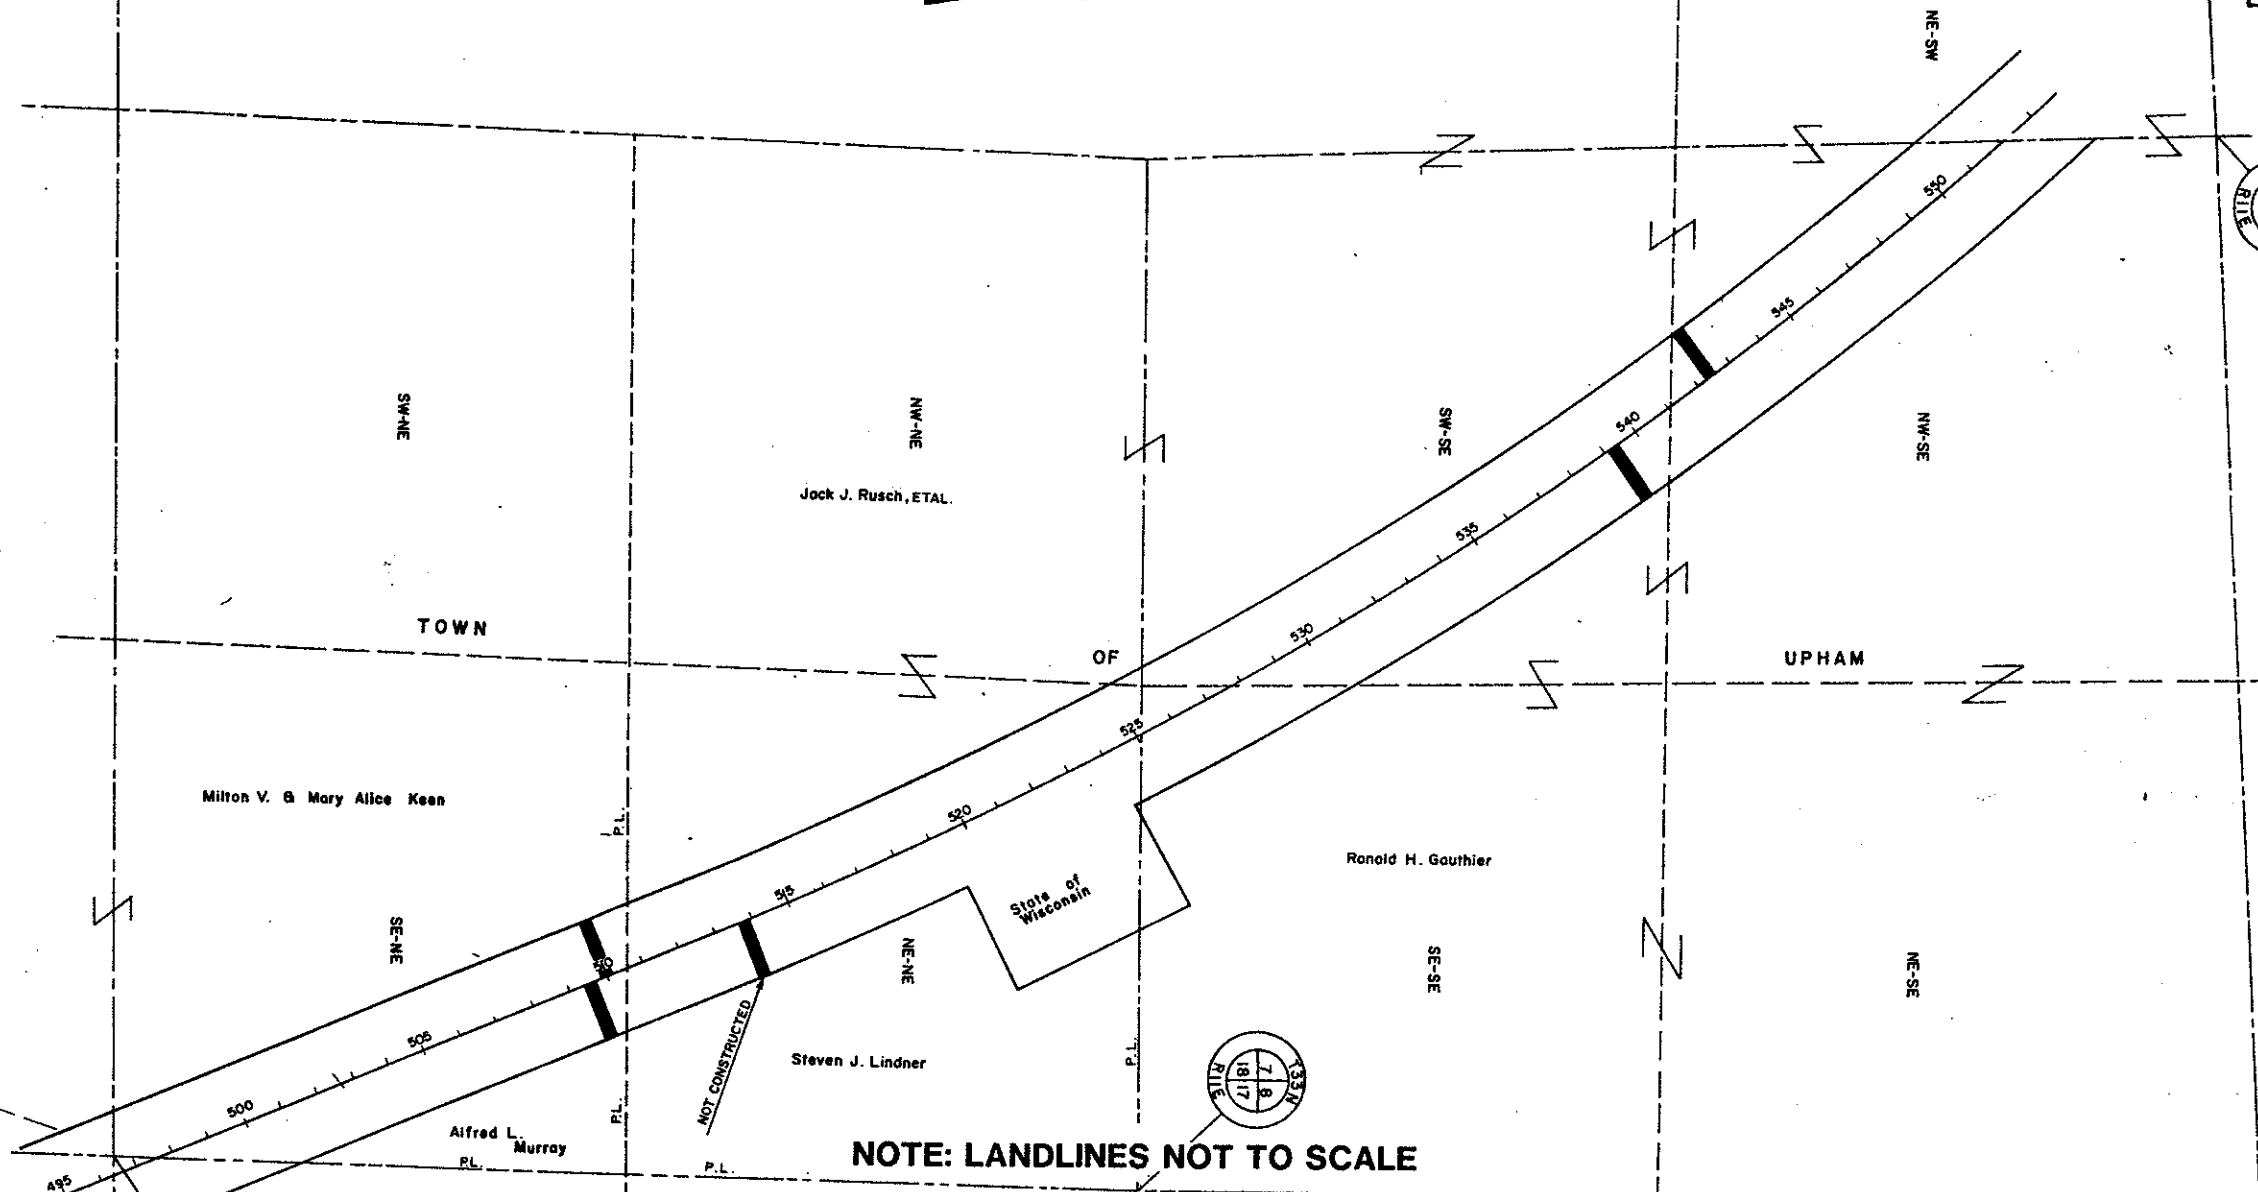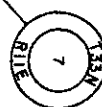


NOTE: LANDLINES NOT TO SCALE

LEGEND

PRIVATE DRIVEWAY	---	---
PRIVATE DRIVEWAY AGRICULTURAL	---	---
SPECIAL CROSSING	---	---
PUBLIC HIGHWAY	---	---
LIMITS OF CONTROL	---	---

Langlade County
C/O County Forest Administrator

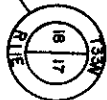



CONTROLLED ACCESS

1602-05-29

SOUTH COUNTY LINE - NORTH COUNTY LINE

USH 45 LANGLADE COUNTY

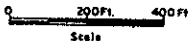


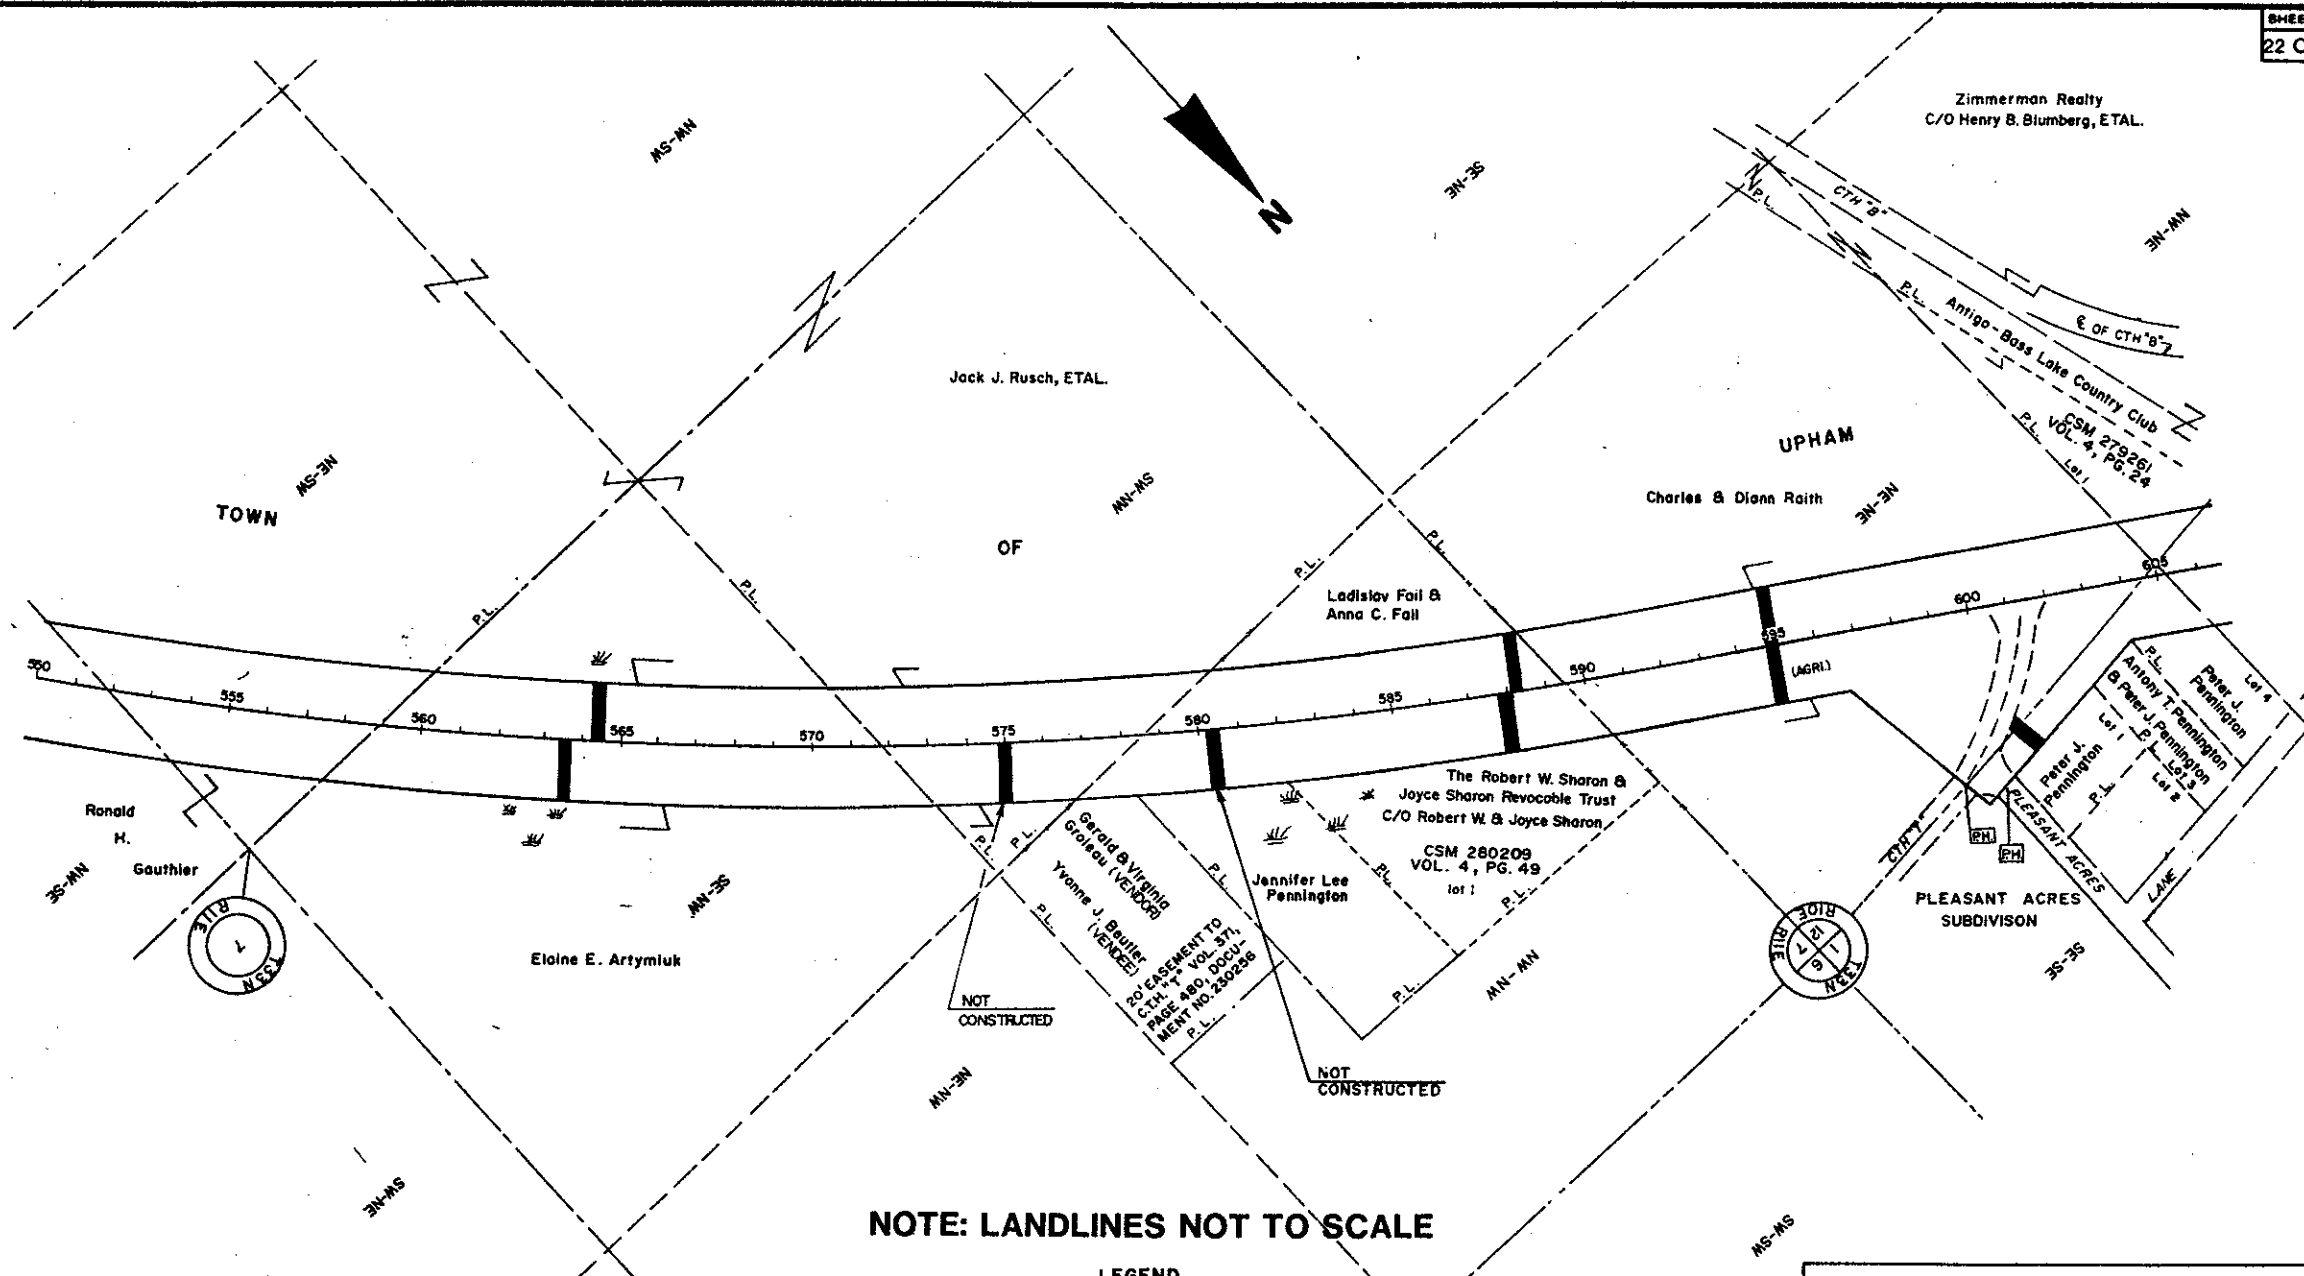

NOTE: LANDLINES NOT TO SCALE

LEGEND	
PRIVATE DRIVEWAY	---
PRIVATE DRIVEWAY (AGRICULTURAL)	---
SPECIAL CROSSING	---
PUBLIC HIGHWAY	---
LIMITS OF CONTROL	---

CONTROLLED ACCESS
1602-05-29
SOUTH COUNTY LINE - NORTH COUNTY LINE
USH 45 LANGLADE COUNTY
Scale 0 200 FT. 400 FT.

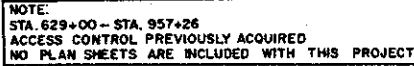

LEGEND

PRIVATE DRIVEWAY	---	---	
PRIVATE DRIVEWAY (AGRICULTURAL)	---	---	(AGRI.)
SPECIAL CROSSING	---	---	
PUBLIC HIGHWAY	---	---	
LIMITS OF CONTROL			
EXISTING CONTROL			

1602-05-29

USH 45 LANGLADE COUNTY

