


PREPARED BY:
MSA PROFESSIONAL SERVICES
1835 N. STEVENS STREET
RHINELANDER, WI 54501
(715) 362-3244

A SURVEY OF THE NORTH LINE OF LOT 21, LOT 22 AND LOT 23 OF MORRISSEY'S ADDITION TO THE CITY OF ANTIGO, LANGLADE COUNTY, WISCONSIN.

I, Eugene C. Uttech, Registered Land Surveyor of the State of Wisconsin, do hereby certify that this survey and map is true and correct to the best of my knowledge and belief.

Client: Rev. Kathleen Kraft
1414 7th Avenue
Antigo, Wisconsin 54409

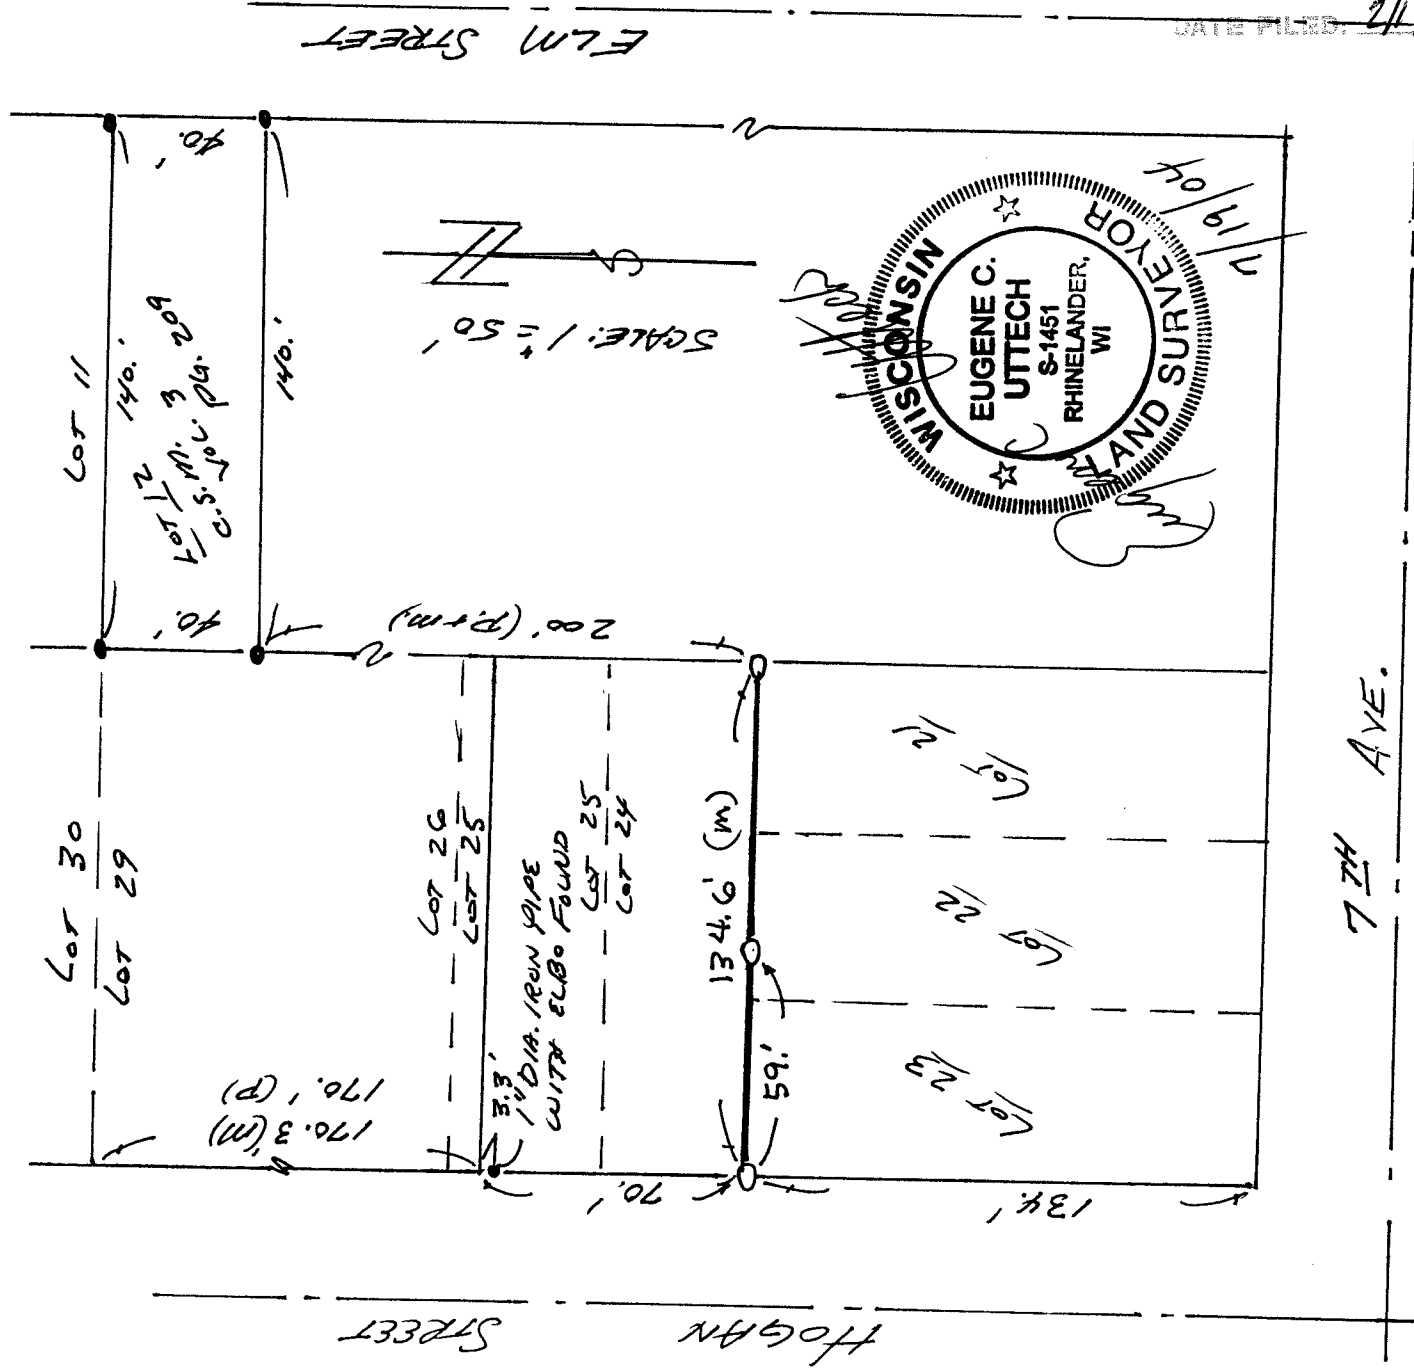

LEGEND
O = 3/4" x 24" REBAR SET
● = IRON PIPE FOUND.
(M) = MEASURED (P) = PLANTED
PROJECT NO. 980363
SHEET 1 OF 1 SHEETS.

RECORD # 10679
LANGLADE COUNTY SURVEYORS OFFICE
DATE FILED 2/1/05 BY: D. TLUSTY