
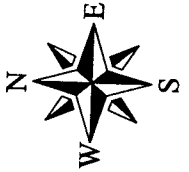


PROJECT * 980588	SCALE: 1"=100'	FILE * PLAT
FIELD BOOK * 99	DRAWN BY: SJO	SHEET * 1 OF 1
PAGES *	CHECKED BY: ECU	SIDE *
SURVEYOR: EUGENE C. UTTECH MSA PROFESSIONAL SERVICES, INC. 1835 NORTH STEVENS STREET RHINELANDER, WI 54501 (715) 362-3244		OWNER: JASON C. DEBROUX & NIKKI DEBROUX
MSA PROFESSIONAL SERVICES SURVEYING • CIVIL ENGINEERING • ENVIRONMENTAL 1835 N. Stevens St. Rhinelanders, WI 54501 715-362-3244 1-800-844-7854 Fax: 715-362-4116 © MSA PROFESSIONAL SERVICES		

PLAT OF SURVEY



A PARCEL OF LAND BEING LOT 8 OF ORCHARD RIDGE ESTATES LOCATED IN THE NE 1/4 OF THE SW 1/4, SECTION 19, TOWNSHIP 31 NORTH, RANGE 12 EAST, TOWN OF POLAR, LANGLADE COUNTY, WISCONSIN

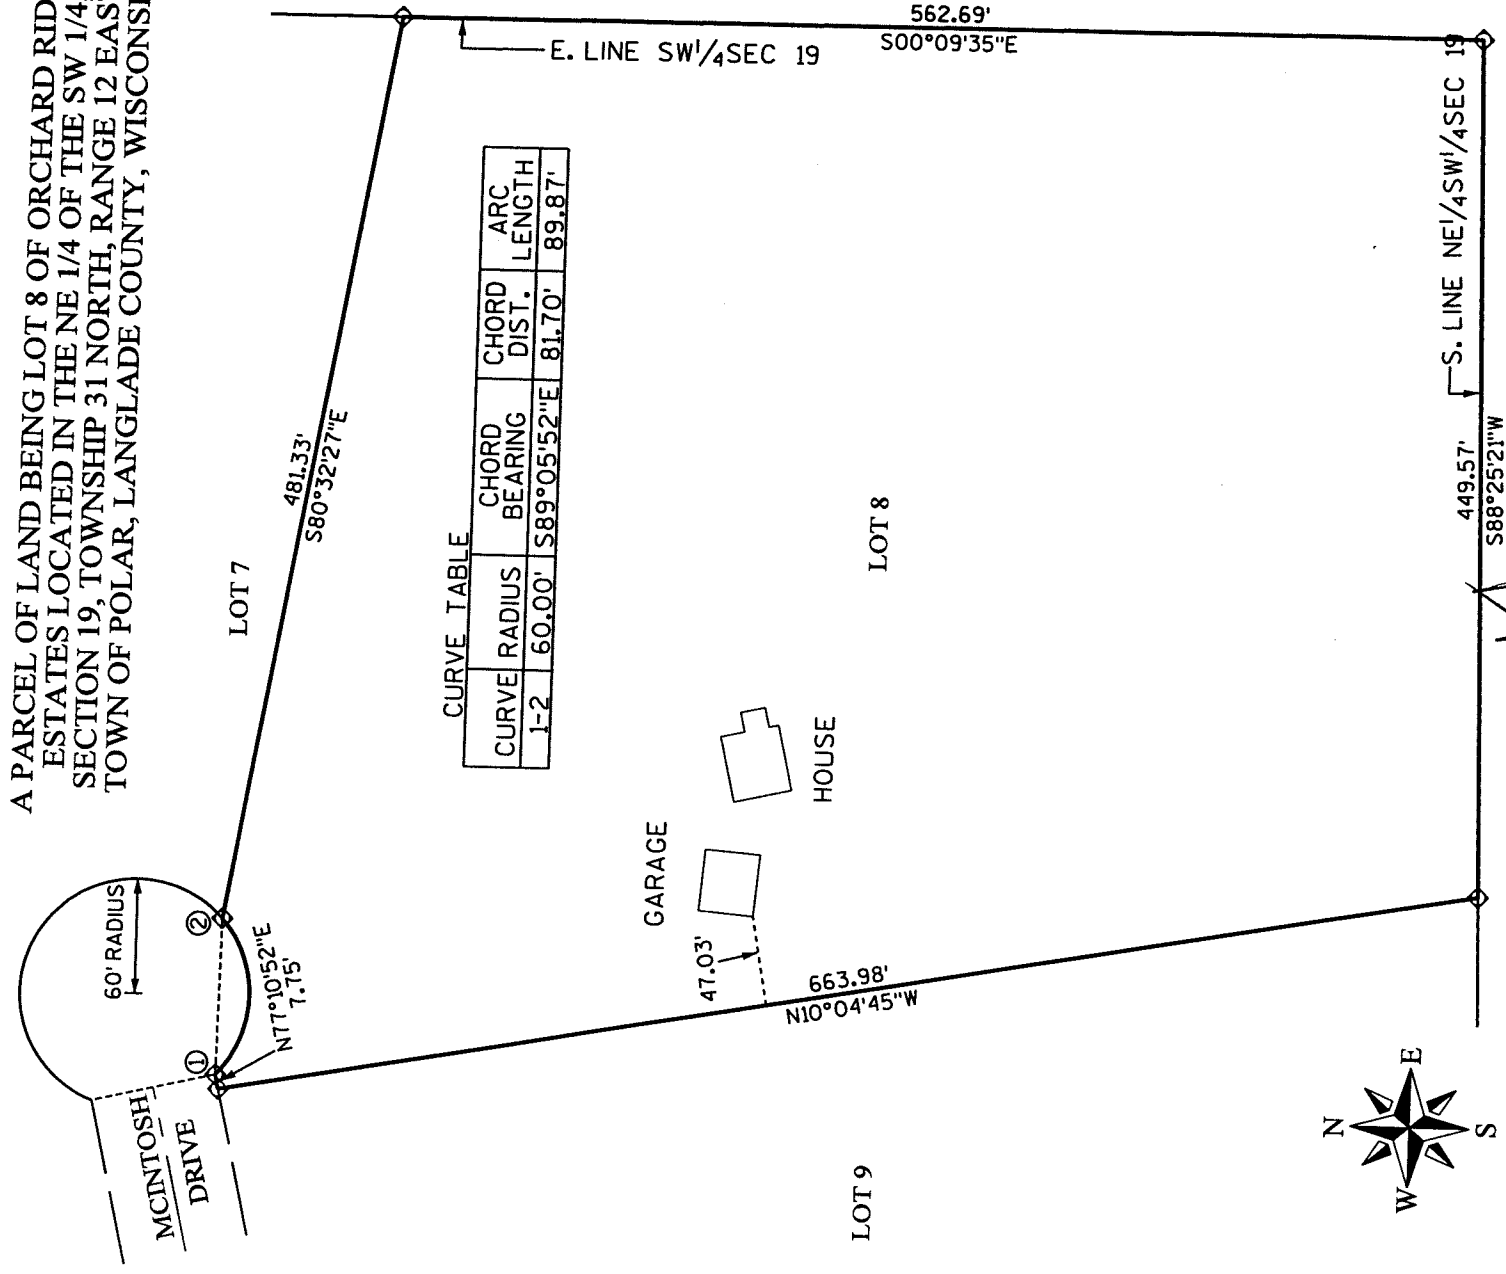

BEARINGS ARE REFERENCED FROM THE PLAT OF ORCHARD RIDGE ESTATES

LEGEND

◇ 1" IRON PIPE, FOUND

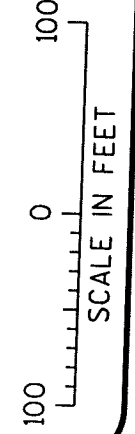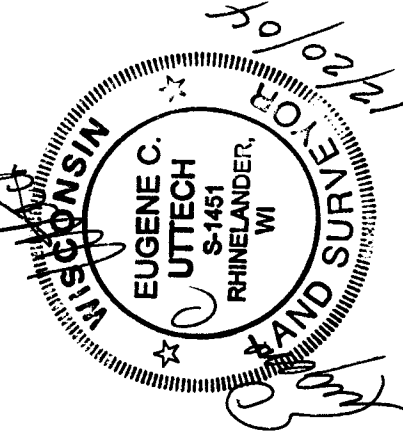

I, EUGENE C. UTTECH, REGISTERED LAND SURVEYOR OF THE STATE OF WISCONSIN DO HEREBY CERTIFY THIS IS TRUE AND CORRECT TO THE BEST OF MY KNOWLEDGE AND BELIEF.