
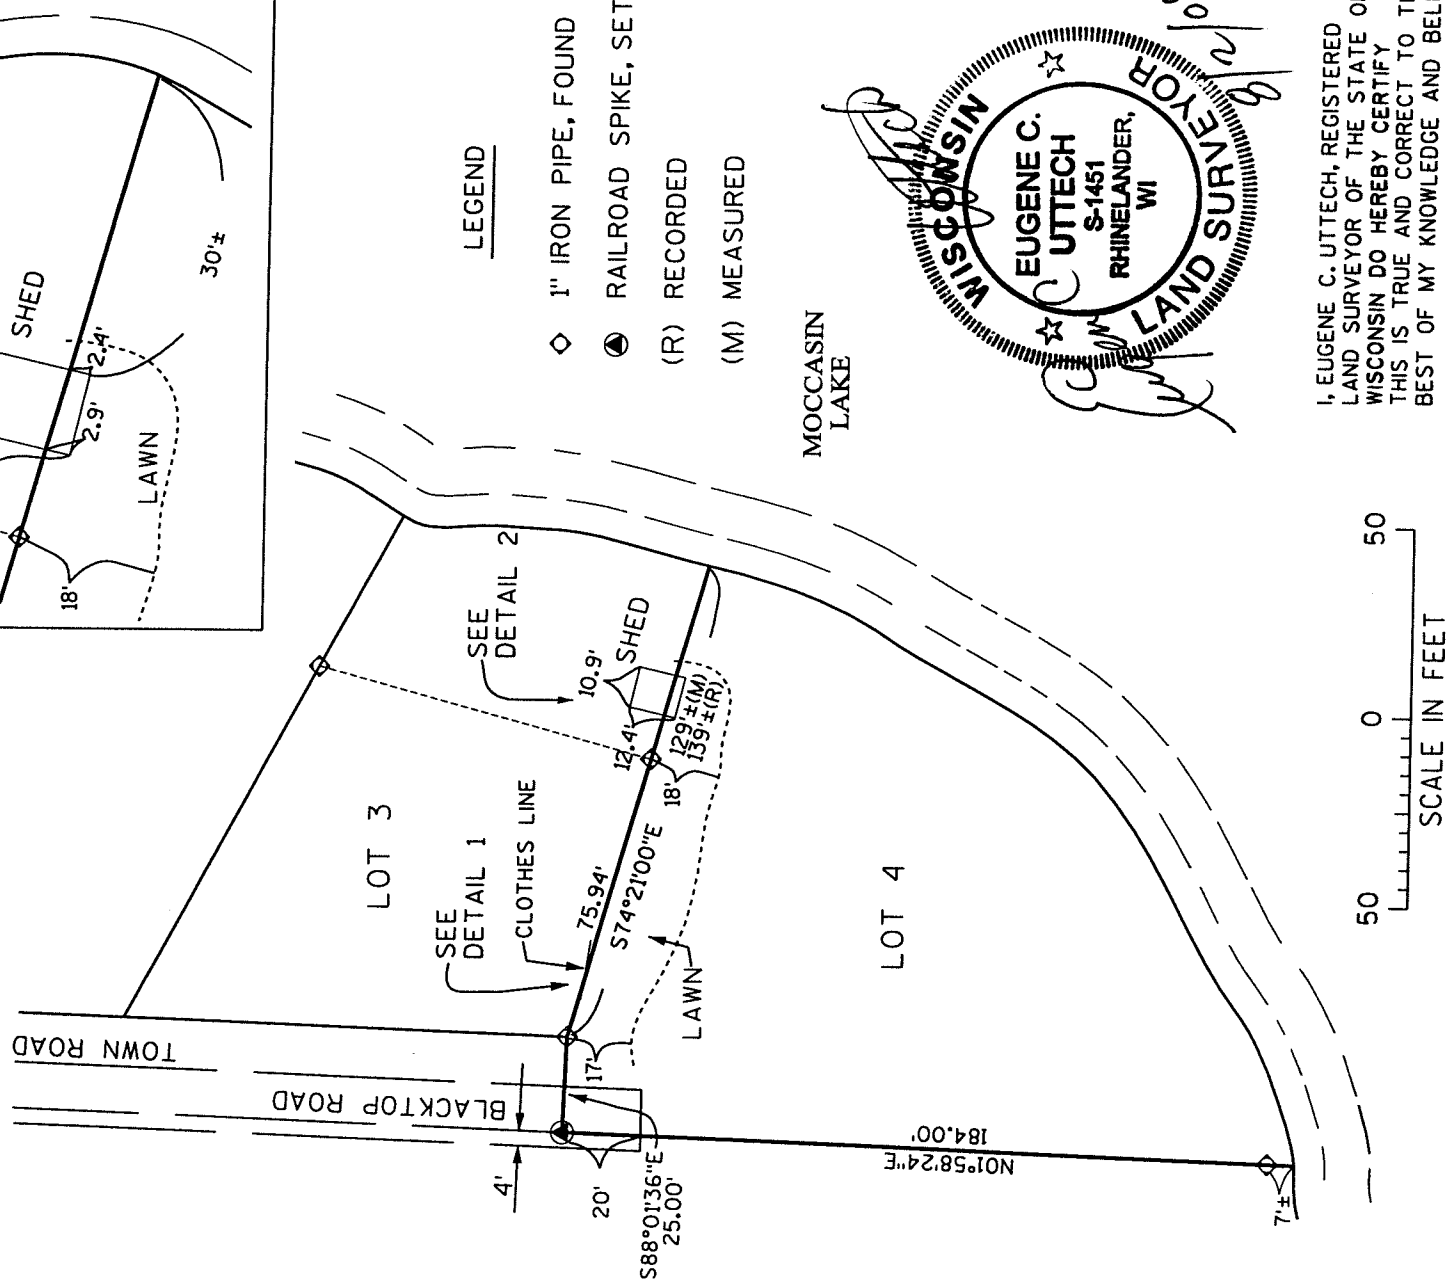
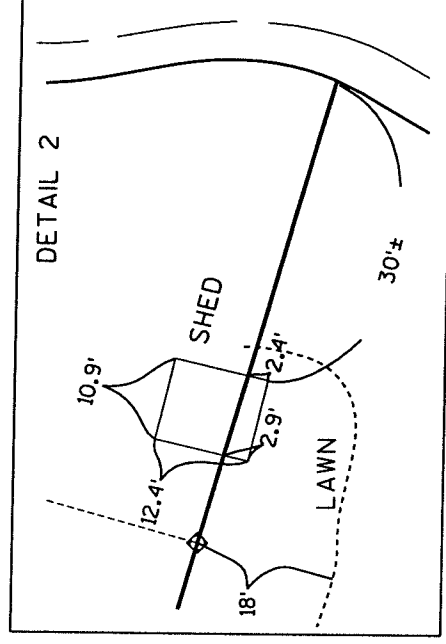
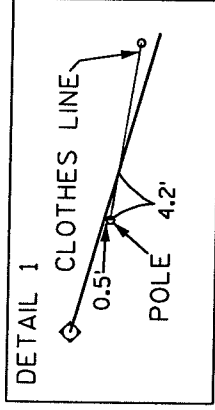



PROJECT # 980559	SCALE: 1"=50'	FILE # PLAT
FIELD BOOK #	DRAWN BY: SJO	SHEET # 1 OF 1
PAGES #	CHECKED BY: ECU	SIDE #
SURVEYOR: EUGENE C. UTTECH MSA PROFESSIONAL SERVICES, INC. 1835 NORTH STEVENS STREET RHINELANDER, WI 54501 (715) 362-3244		CLIENT ROBB COENEN
MSA PROFESSIONAL SERVICES TRANSPORTATION • AERONAUTICAL ENVIRONMENTAL • INFRASTRUCTURAL 1835 N. Stevens St. Rhinelanders, WI 54501 715-362-3244 1-800-844-7854 Fax: 715-362-4116 © MSA PROFESSIONAL SERVICES		

PLAT OF SURVEY

A PLAT OF SURVEY OF LOT 4 CERTIFIED SURVEY MAP VOL. 1, PAGE 22,
BEING PART OF THE SE 1/4 OF THE NW 1/4,
SECTION 8, TOWNSHIP 34 NORTH, RANGE 10 EAST,
TOWN OF ELCHO, LANGLADE COUNTY, WISCONSIN

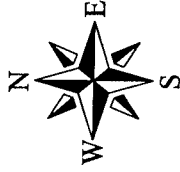

RECORD # 10681
LANGLADE COUNTY SURVEYORS OFFICE
DATE FILED: 2/1/05 BY: D. Trusty

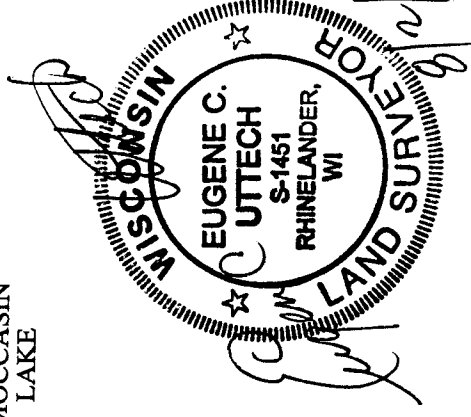

I, EUGENE C. UTTECH, REGISTERED
LAND SURVEYOR OF THE STATE OF
WISCONSIN DO HEREBY CERTIFY
THIS IS TRUE AND CORRECT TO THE
BEST OF MY KNOWLEDGE AND BELIEF.