


RECORD # 10689

LANGLADE COUNTY SURVEYORS OFFICE
DATE FILED 8/4/05

SURVEY MAP


THE NW 1/4 NW 1/4
AND THE NE 1/4 NW 1/4
SECTION 30, T30N-R11E
TOWN OF ROLLING
LANGLADE COUNTY, WISCONSIN

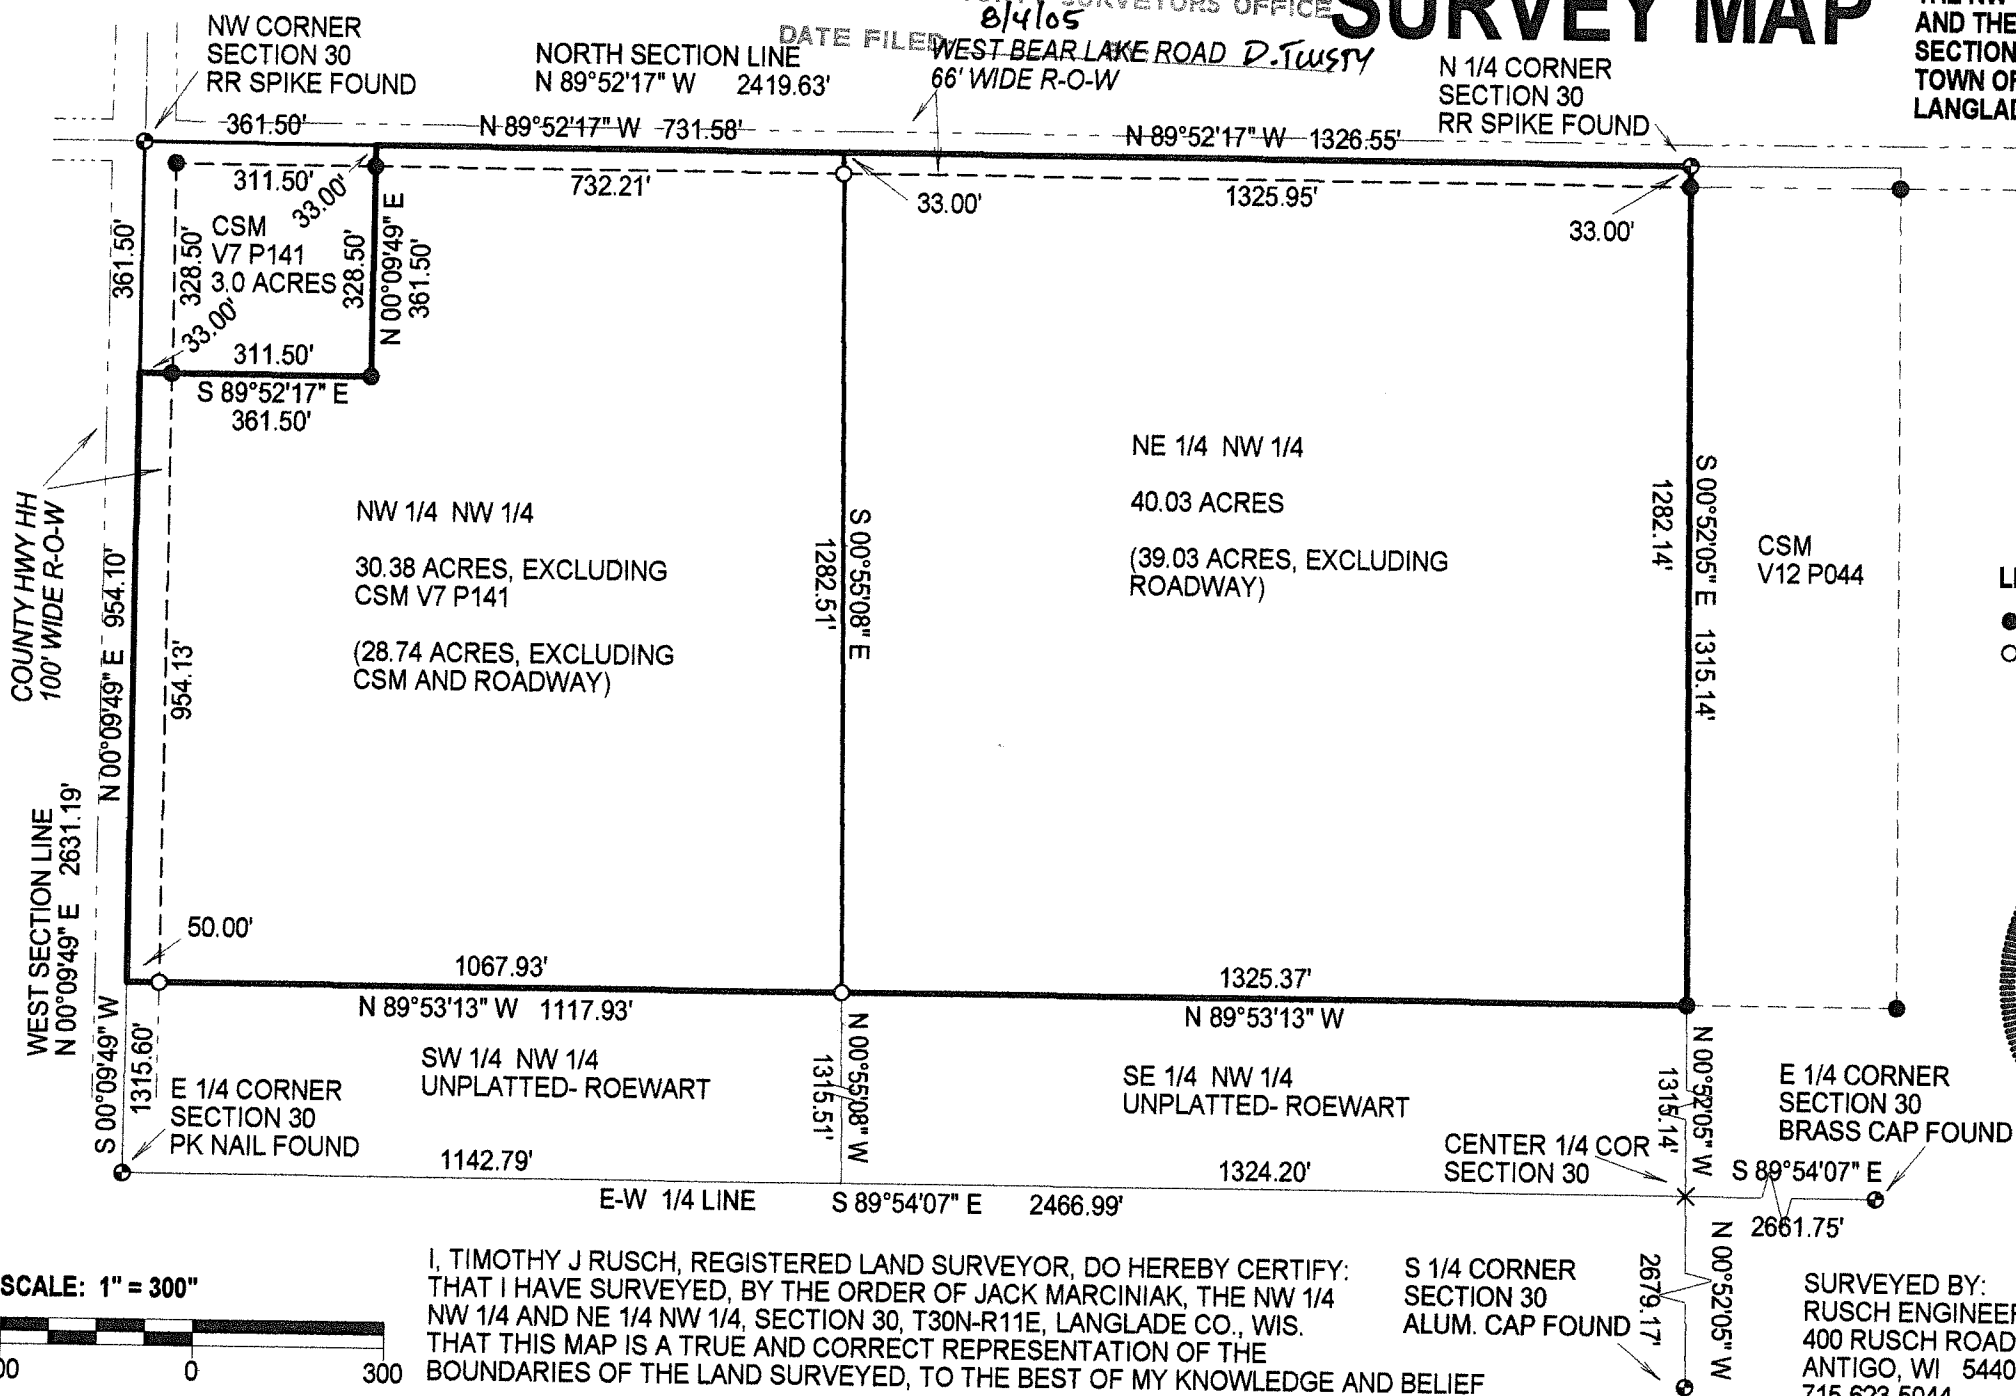

BASIS FOR BEARING IS
LANGLADE COUNTY
COORDINATE SYSTEM

LEGEND

- IRON PIPE FOUND
- IRON PIPE SET - 2.375" OD X 24" LONG, WEIGHING 3.68 #/LF

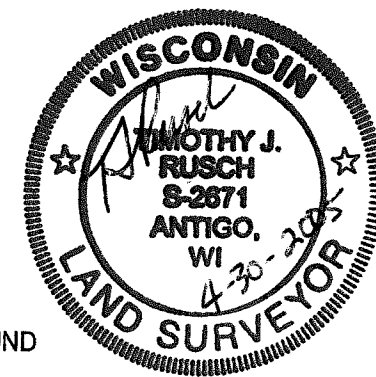

SCALE: 1" = 300'



I, TIMOTHY J RUSCH, REGISTERED LAND SURVEYOR, DO HEREBY CERTIFY:
THAT I HAVE SURVEYED, BY THE ORDER OF JACK MARCINIAK, THE NW 1/4
NW 1/4 AND NE 1/4 NW 1/4, SECTION 30, T30N-R11E, LANGLADE CO., WIS.
THAT THIS MAP IS A TRUE AND CORRECT REPRESENTATION OF THE
BOUNDARIES OF THE LAND SURVEYED, TO THE BEST OF MY KNOWLEDGE AND BELIEF

S 1/4 CORNER
SECTION 30
ALUM. CAP FOUND

SURVEYED BY:
RUSCH ENGINEERING & SURVEYING LLC
400 RUSCH ROAD
ANTIGO, WI 54409
715-623-5044
JOB # 04-4430