


PLAT OF SURVEY

RECORD # 10690
DATE FILED 8/4/05
BY: D.T. T30N-R11E, TOWN OF ROLLING
LANGLADE COUNTY SURVEYORS OFFICE
SECTION 1
ALUMINUM CAP FOUND

GOVT LOT 6 AND A PORTION
OF GOVT LOT 5, SECTION 1
T30N-R11E, TOWN OF ROLLING
LANGLADE COUNTY, WISCONSIN

BASIS OF BEARING IS N-S 1/4 LINE
SECTION 1, BEARS S01°15'17"E
PER COUNTY SURVEYOR DATA
PROVIDED ON N1/4 COR TIE SHEET

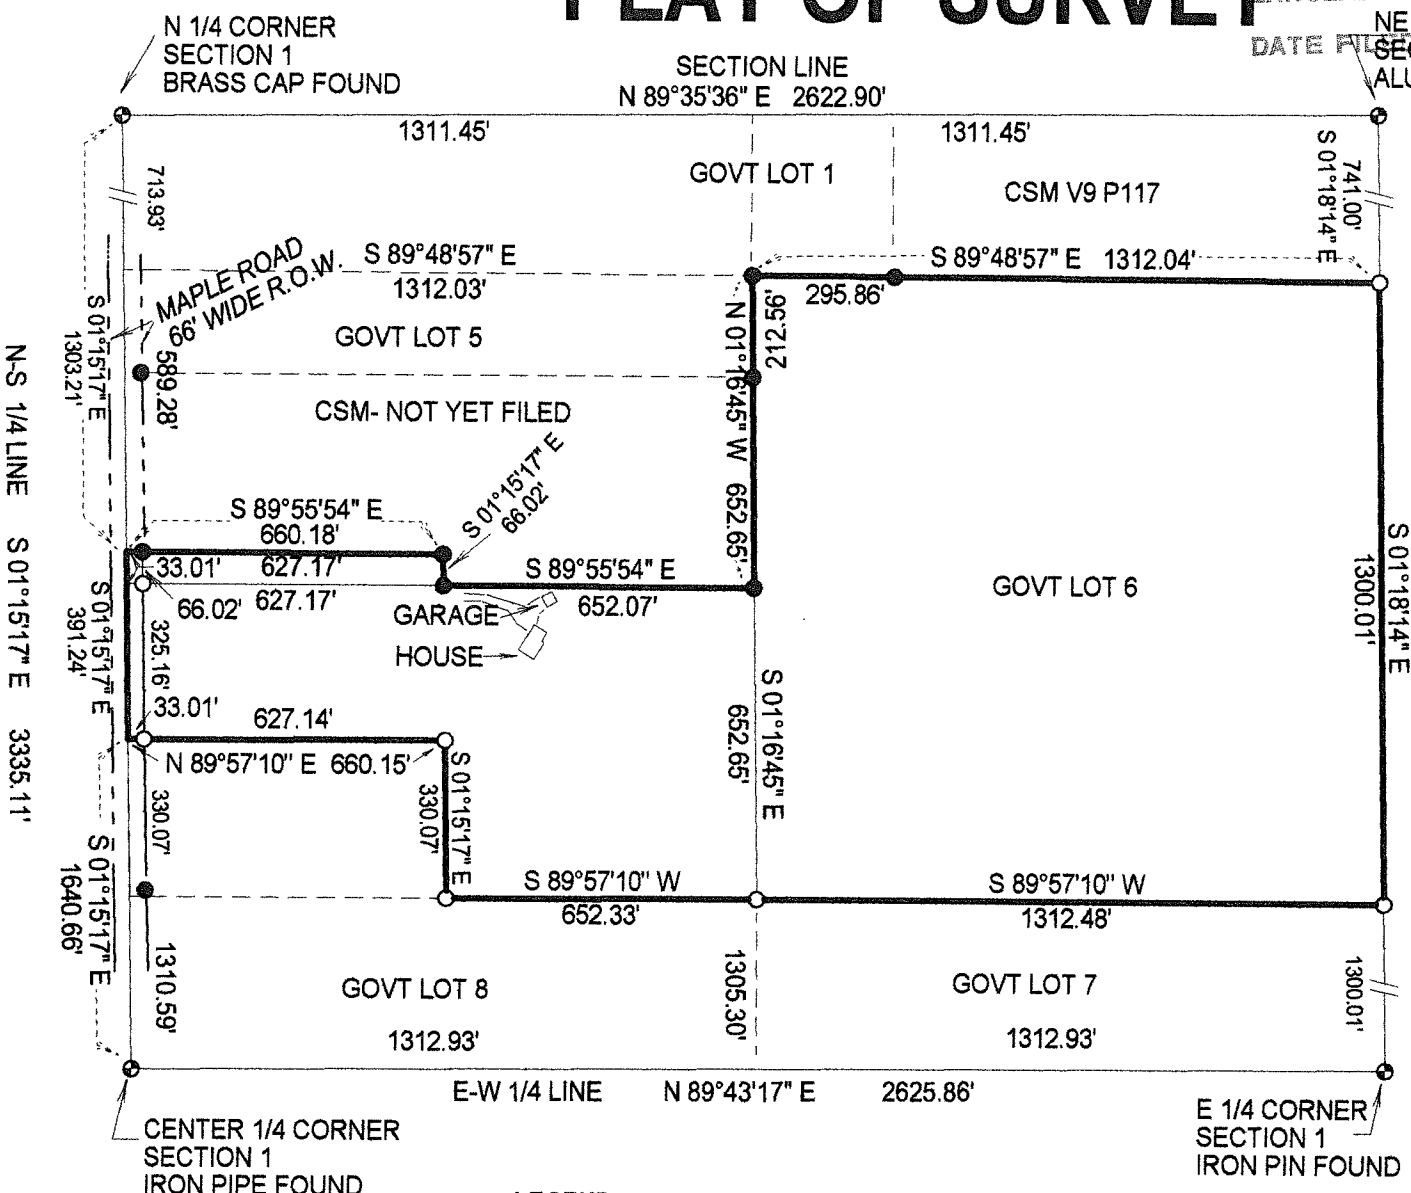


I, TIMOTHY J RUSCH, REGISTERED LAND SURVEYOR, DO HEREBY CERTIFY:

THAT I HAVE SURVEYED, BY THE ORDER OF HAROLD BORKOVEC, OWNER, A PARCEL LOCATED IN GOVT LOTS 5 AND 6 OF SECTION 1 T30N-R11E.

THAT THE AREA SURVEYED CONTAINS:
PARCEL CONVEYED DOC#284512
GOVT LOT 6 39.23 ACRES
PART OF GOVT LOT 5 14.70 ACRES
PARCEL CONVEYED DOC #287573
PART OF GOVT LOT 5 1.00 ACRES
TOTAL 54.93 ACRES

THAT THIS SURVEY WAS FOR THE PURPOSE OF LOCATING PROPERTY BOUNDARIES ONLY. OTHER GEOGRAPHICAL FEATURES WERE NOT MAPPED.

THAT THIS MAP IS A TRUE AND CORRECT REPRESENTATION OF THE BOUNDARIES SURVEYED TO THE BEST OF MY KNOWLEDGE AND BELIEF

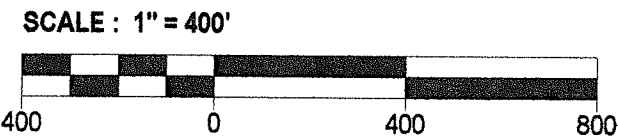

- LEGEND
- IRON PIPE FOUND
 - IRON PIPE SET - 1.315" OD X 24" LONG, WEIGHING 1.68 #/LF

PROJECT 04-4434

SURVEYED BY:
RUSCH ENGINEERING & SURVEYING LLC
400 RUSCH ROAD
ANTIGO, WI 54409 715-623-5044