


PLAT OF SURVEY

THE SW 1/4 OF THE NE 1/4 OF SECTION 5, T32 N, R9 E
TOWN OF VILAS, LANGLADE COUNTY, WISCONSIN

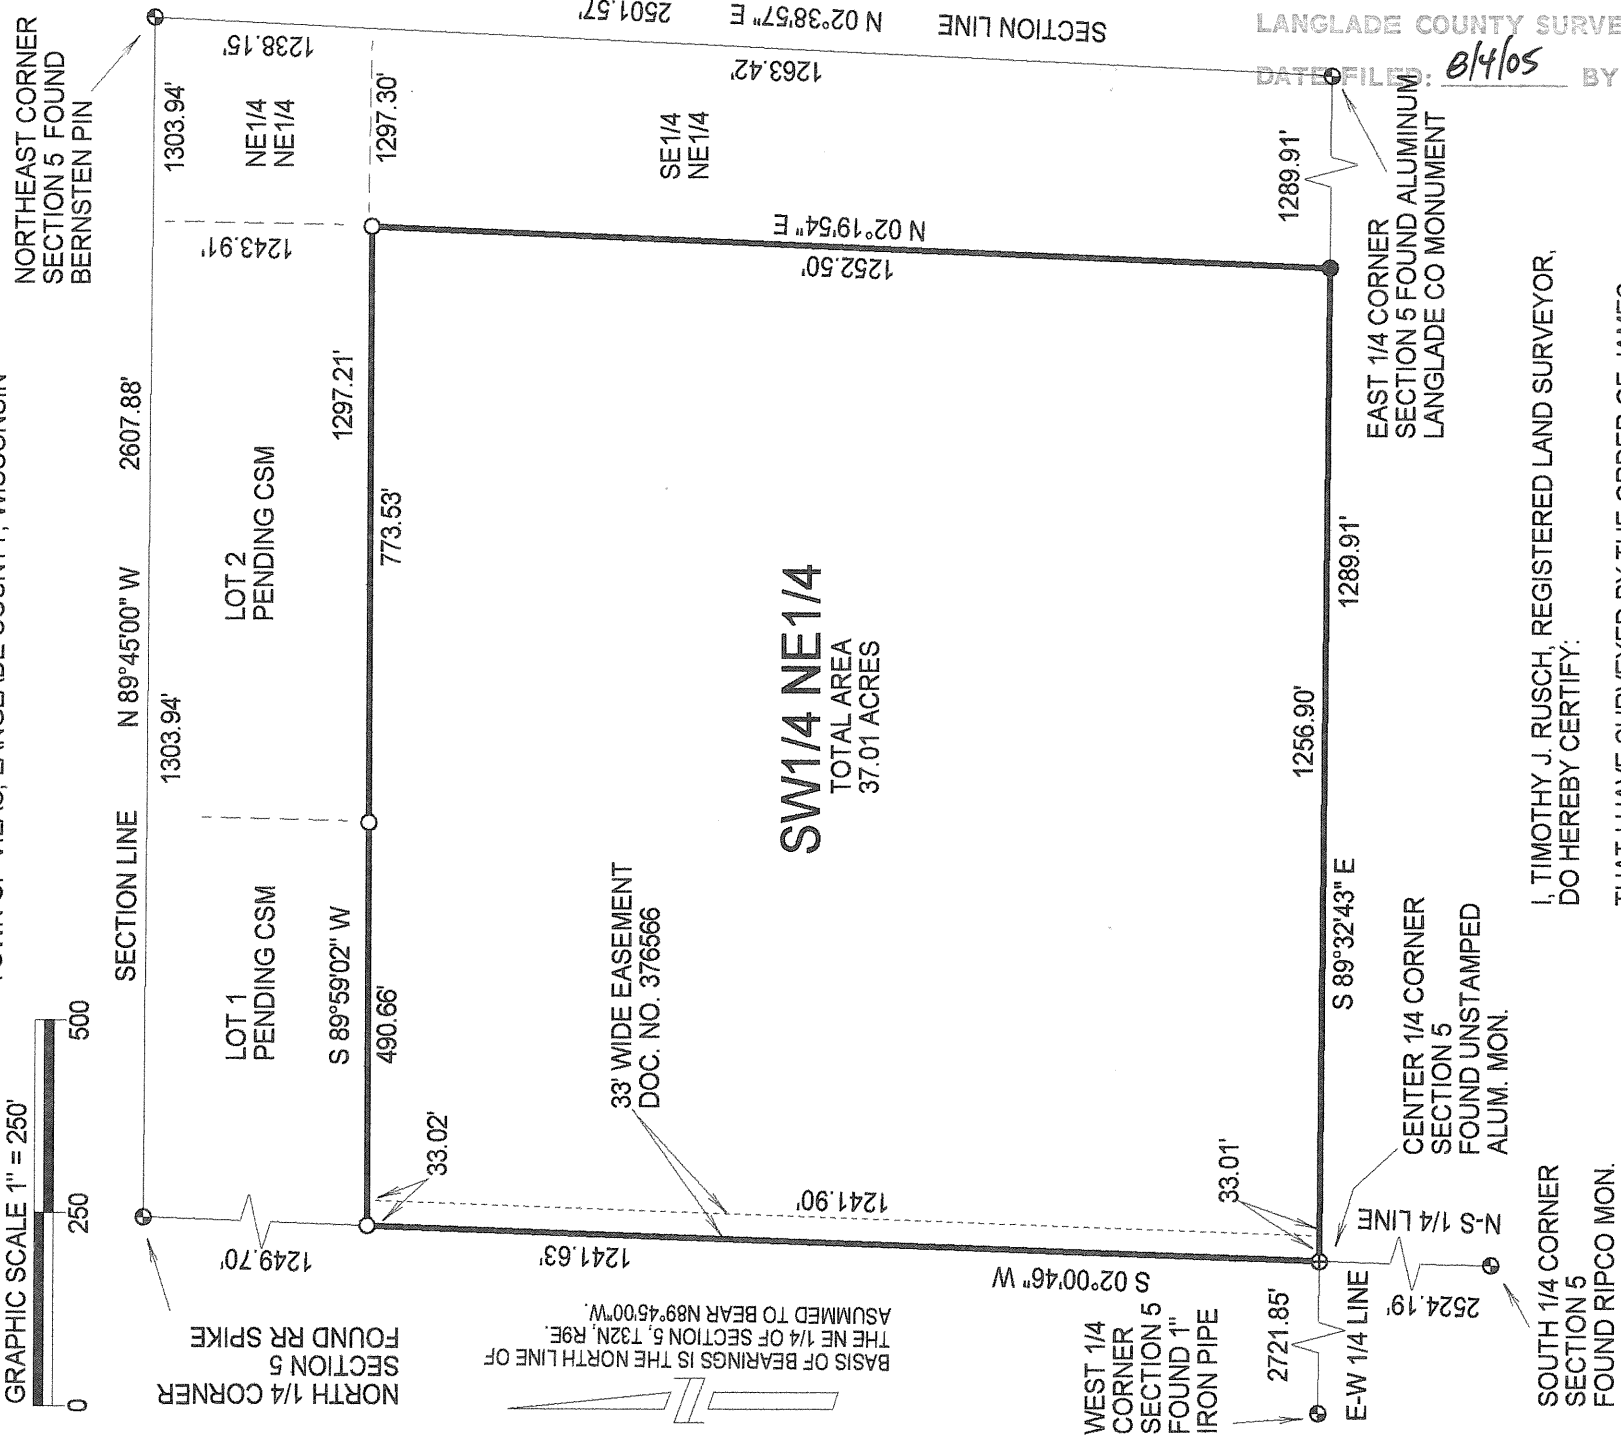

END

- FOUND IRON PIPE W/
UNSTAMPED ALUM CAP
- SET IRON PIPE
1.05" OD X 24"
WEIGHING 1.13 #/FT.

**SURVEYED BY:
RUSCH ENGINEERING &
SURVEYING LLC
400 RUSCH ROAD
ANTIGO, WI 54409
715-623-5044**


DRAFTED BY: PAUL MATTMILLER

I, **TIMOTHY J. RUSCH**, REGISTERED LAND SURVEYOR,
DO HEREBY CERTIFY:

THAT I HAVE SURVEYED BY THE ORDER OF JAMES
SCHAAF, OWNER, A PARCEL BEING THE SW1/4 OF
THE NE1/4 OF SECTION 5, T32N-R9E

THAT THIS SURVEY WAS FOR THE PURPOSE OF LOCATING
PROPERTY BOUNDARIES ONLY. OTHER GEOGRAPHICAL
FEATURES WERE NOT MAPPED.

THAT THIS MAP IS A TRUE AND CORRECT REPRESENTATION OF THE BOUNDARIES SURVEYED TO THE BEST OF MY KNOWLEDGE AND BELIEF.

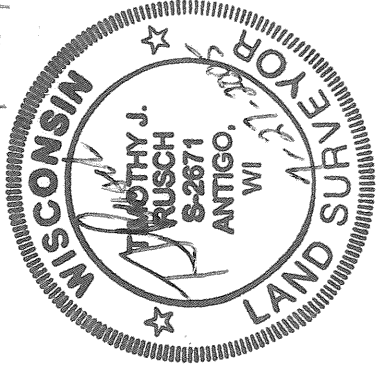

RECORD # 10691
LANGLADE COUNTY SURVEYORS OFFICE
DATE FILED: 8/4/05 BY: D. TRUSTY

RECORD # 10691
LANGLADE COUNTY SURVEYORS OFFICE
DATE FILED: 8/4/05 BY: D. TRUSTY