


MAP OF SURVEY

OF PART OF THE SOUTHWEST 1/4 OF THE SOUTHWEST 1/4
OF SECTION 35, TOWNSHIP 33 NORTH, RANGE 9 EAST,
TOWN OF SUMMIT, LANGLADE COUNTY WISCONSIN

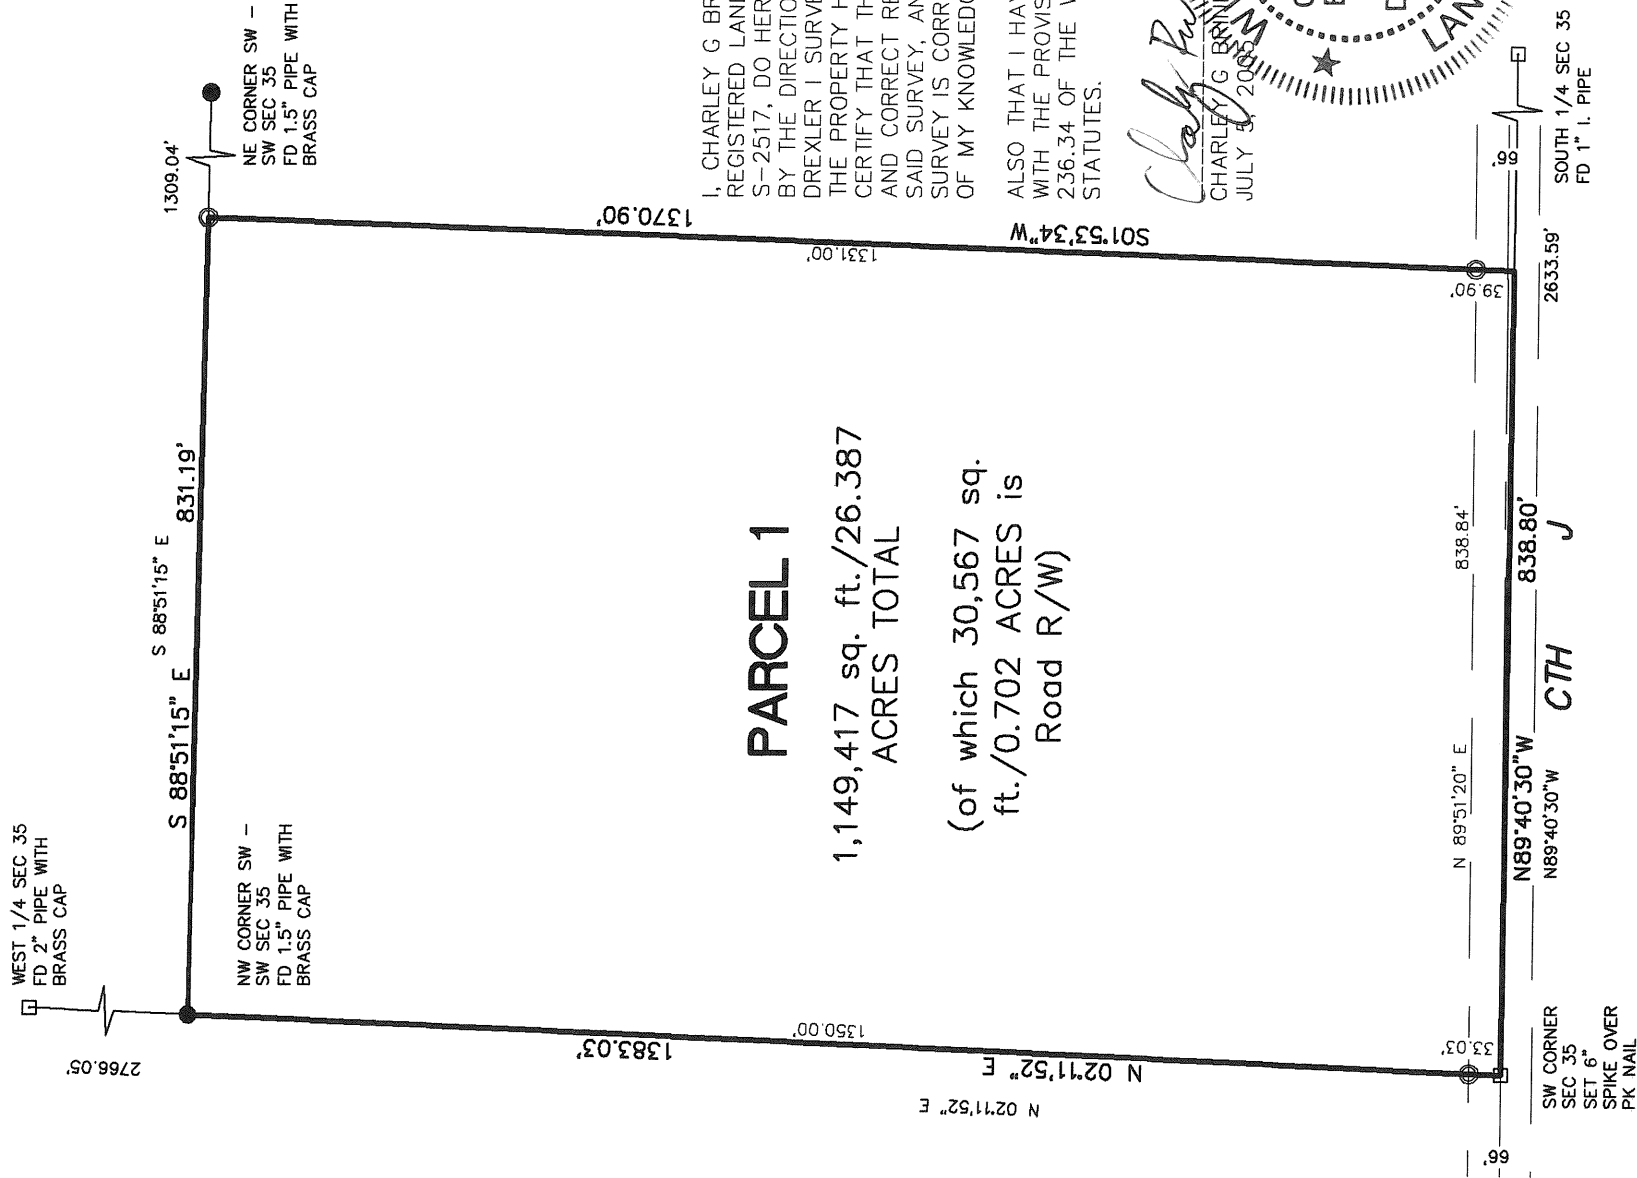

I, CHARLEY G BRINKMEIER,
REGISTERED LAND SURVEYOR
S-2517, DO HEREBY CERTIFY THAT
BY THE DIRECTION OF TODD
DREXLER I SURVEYED AND MAPPED
THE PROPERTY HEREON. I FURTHER
CERTIFY THAT THIS MAP IS A TRUE
AND CORRECT REPRESENTATION OF
SAID SURVEY, AND THAT THIS
SURVEY IS CORRECT TO THE BEST
OF MY KNOWLEDGE AND BELIEF.

ALSO THAT I HAVE FULLY COMPLIED
WITH THE PROVISIONS OF CHAPTER
236.34 OF THE WISCONSIN
STATUTES.

Chas. R. Smith

CHARLEY G BRINKMEIER
JULY 3, 2003
2517
CONSISTENT


CHARLEY G.
BRINKMEIER
S-2517
DEERBROOK,
WI

LAND SURVEYOR

RECORD # 10693

LANGLADE COUNTY SURVEYORS OFFICE

DATE FILED: 8/4/05 BY: D. TLUSTY

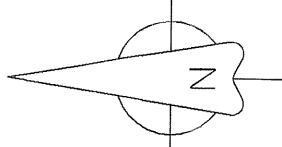

1 inch = 200ft.

- | | |
|---|---------------------------|
| 1.3" X 18" IRON PIPE WEIGHING
1.68 LBS/LINEAL FOOT SET(OD) | FOUND 2" I. PIPE |
| | FOUND 1" I. PIPE |
| | FOUND PK NAIL OR RR SPIKE |
| | FOUND GOV'T CORNER |
| | RECORD DATA |

SHEET 1 OF 1

SURVEY PROVIDED BY:
CORNERSTONE SURVEYING
W12890 HWY 1
DEERBROOK WI 54424
715-623-4098

SURVEYED FOR:
TODD DREXLER
PO BOX 1201
RHINELANDER W

BEARING REFERENCE:
SOUTH LINE OF THE SW 1/4
OF SECTION 35 ASSUMED TO
BEAR N 89°40' 30"W