


NW CORNER SEC 26
FD PK NAIL

MAP OF SURVEY

BEING PART OF THE SOUTHWEST 1/4 OF THE NORTHWEST 1/4, SECTION 26, TOWNSHIP 30 NORTH, RANGE 11 EAST TOWN OF ROLLING, LANGLADE COUNTY WISCONSIN

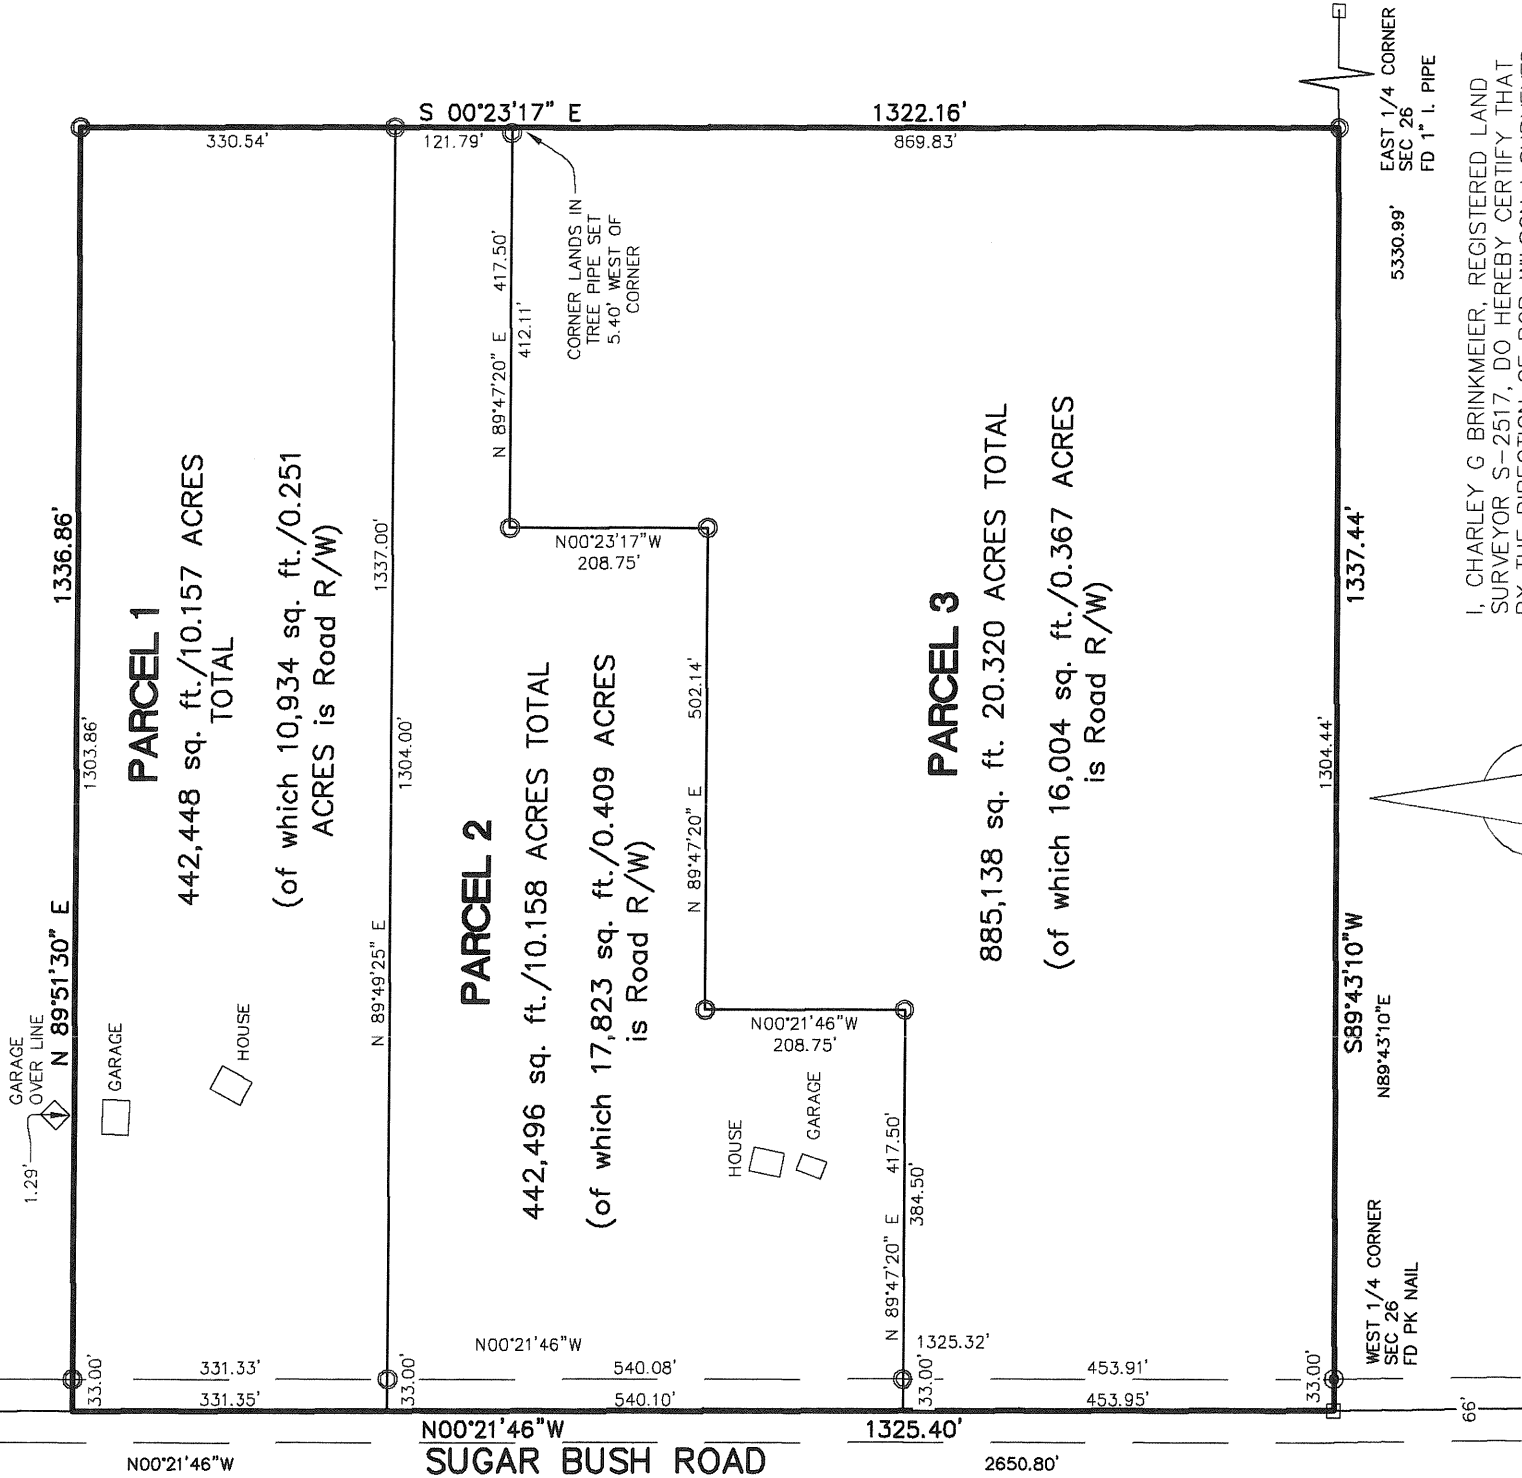

- 1.3" X 18" IRON PIPE WEIGHING 1.68 LBS/LINEAL FOOT SET(OD)

- FOUND 2" I. PIPE


- FOUND 3/4" I. ROD

- FOUND PK NAIL OR RR SPIKE

- FOUND GOV'T CORNER

- RECORD DATA

SHEET 1 OF 1

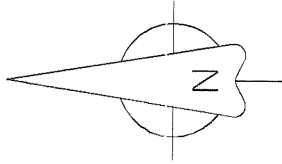

GRAPHIC SCALE



1 inch = 200ft.

I, CHARLEY G BRINKMEIER, REGISTERED LAND SURVEYOR S-2517, DO HEREBY CERTIFY THAT BY THE DIRECTION OF BOB WILSON I SURVEYED AND MAPPED THE PROPERTY HEREON. I FURTHER CERTIFY THAT THIS MAP IS A TRUE AND CORRECT REPRESENTATION OF SAID SURVEY, AND THAT THIS SURVEY IS CORRECT TO THE BEST OF MY KNOWLEDGE AND BELIEF



Clayton Brinkmeier
CHARLEY G BRINKMEIER
S-2517
JUNE 6 2005

RECORD #

10695

LANGLADE COUNTY SURVEYORS OFFICE

DATE FILED: 10/6/05 BY: Dr. Hasty

SURVEY PROVIDED BY:
CORNERSTONE SURVEYING
W12890 HWY 1
DEERBROOK WI 54424
715-623-4098

SURVEYED FOR:
BOB WILSON
N739 SUGARBUSH RD
ANTIGO WI 54409

BEARING REFERENCE:
SOUTH LINE OF THE NW 1/4
OF SECTION 26 ASSUMED TO
BEAR N 89°43' 10"E